


F.A. DIST.	SECTION	COUNTY	TOTAL SHEETS	SHEET NO.
1382	0304 RS-3	COOK	21	8
STA.		TO STA.		
FED. ROAD DIST NO. 7		ILLINOIS		FED. AID PROJECT

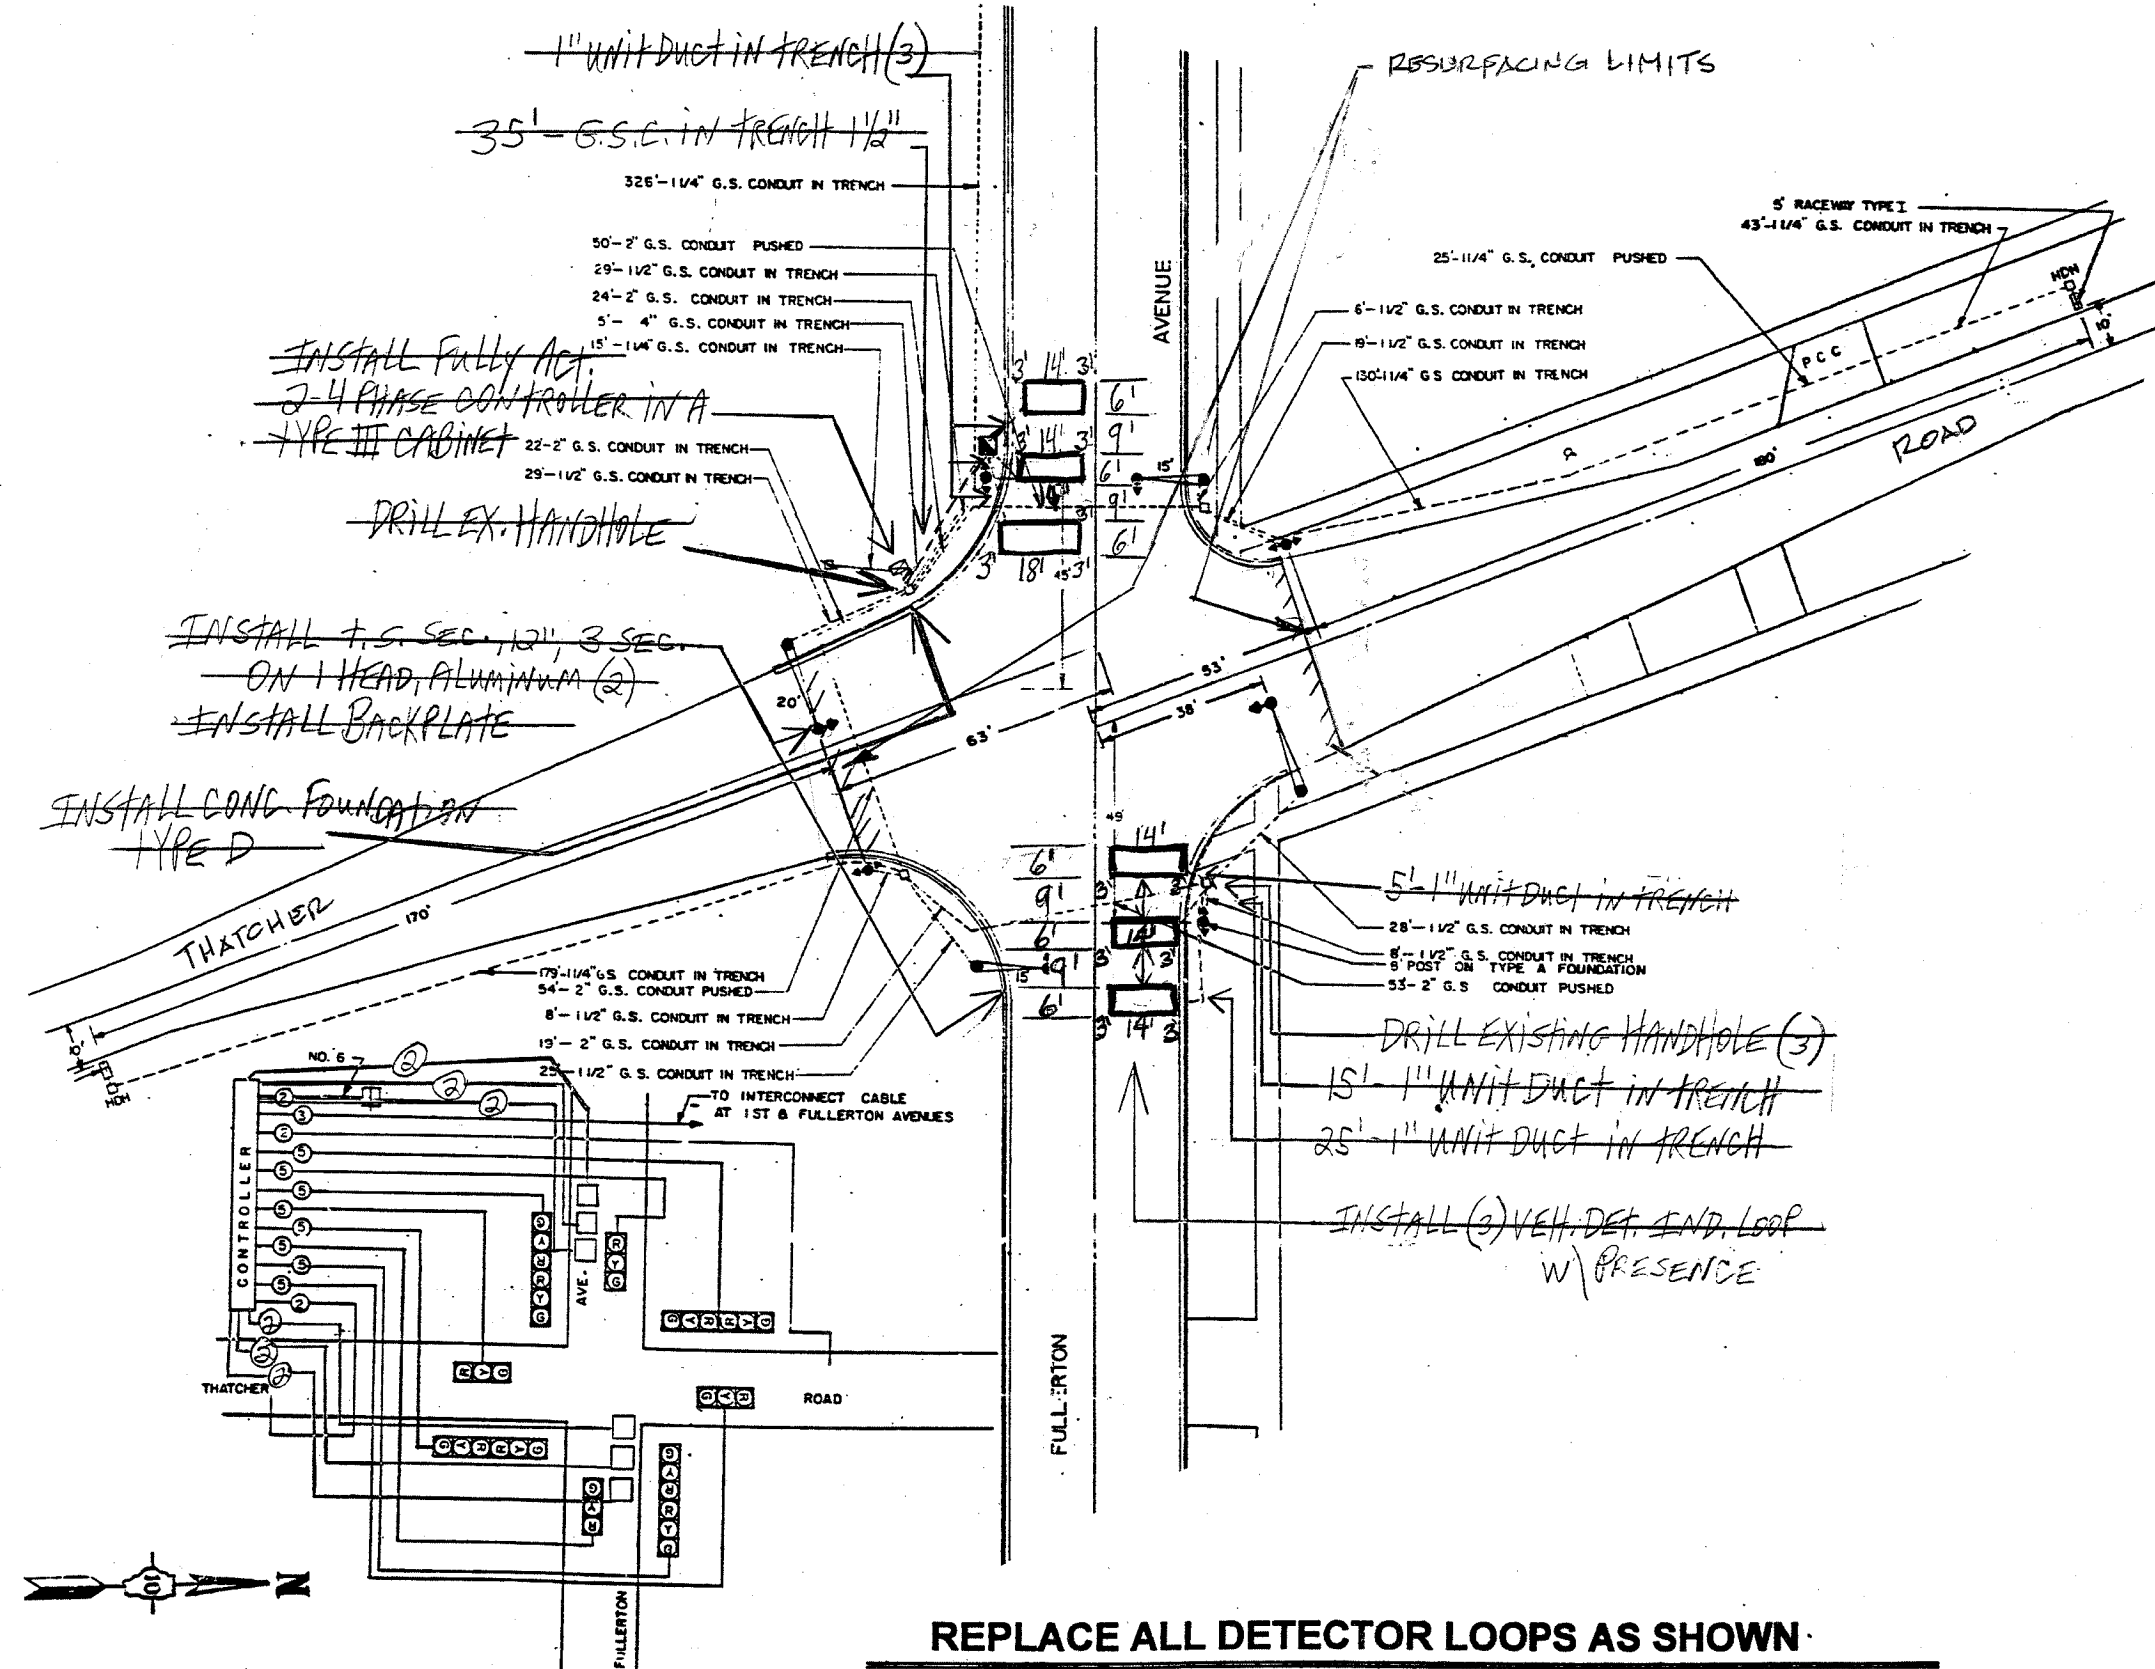

**REPLACE ALL DETECTOR LOOPS AS SHOWN**

(WITHIN THE RESURFACING LIMITS)

CODE NO.	QUANTITY	UNIT	ITEM
86600600	267	Foot	Detector Loop Replacement

REVISIONS	
NAME	DATE

**NOTE:**  
 THIS PLAN IS FOR THE PURPOSE OF REPLACING THE DETECTOR LOOPS ONLY. ALL OTHER INFORMATION SHOWN IS NOT RELATED AND WILL BE DISREGARDED.

ILLINOIS DEPARTMENT OF TRANSPORTATION  
**DETECTOR LOOP REPLACEMENT**  
 FULLERTON AV @ THATCHER RD,  
 SCALE: 1" = 20'  
 DATE: JULY 05  
 DRAWN BY: J.E.  
 DESIGNED BY: J.E.  
 CHECKED BY: J.E.