



F.A.I. RT.:	SECTION	COUNTY	TOTAL SHEETS	SHEET NO.
90/94	*	COOK	312	44
STA. 4456+00		TO STA. 4474+50		
FED. ROAD DIST. NO. 1 ILLINOIS FED. AID PROJECT				
60A62 * (1919.15, 2021-922 PT1 & PT2) R-1				

PLAN	SUBMITTED	BY	DATE
PLotted	PROCESSED		
NOTE BOOK	NO. OF WAY CHECKED		
NO.	PAID FILE NAME		

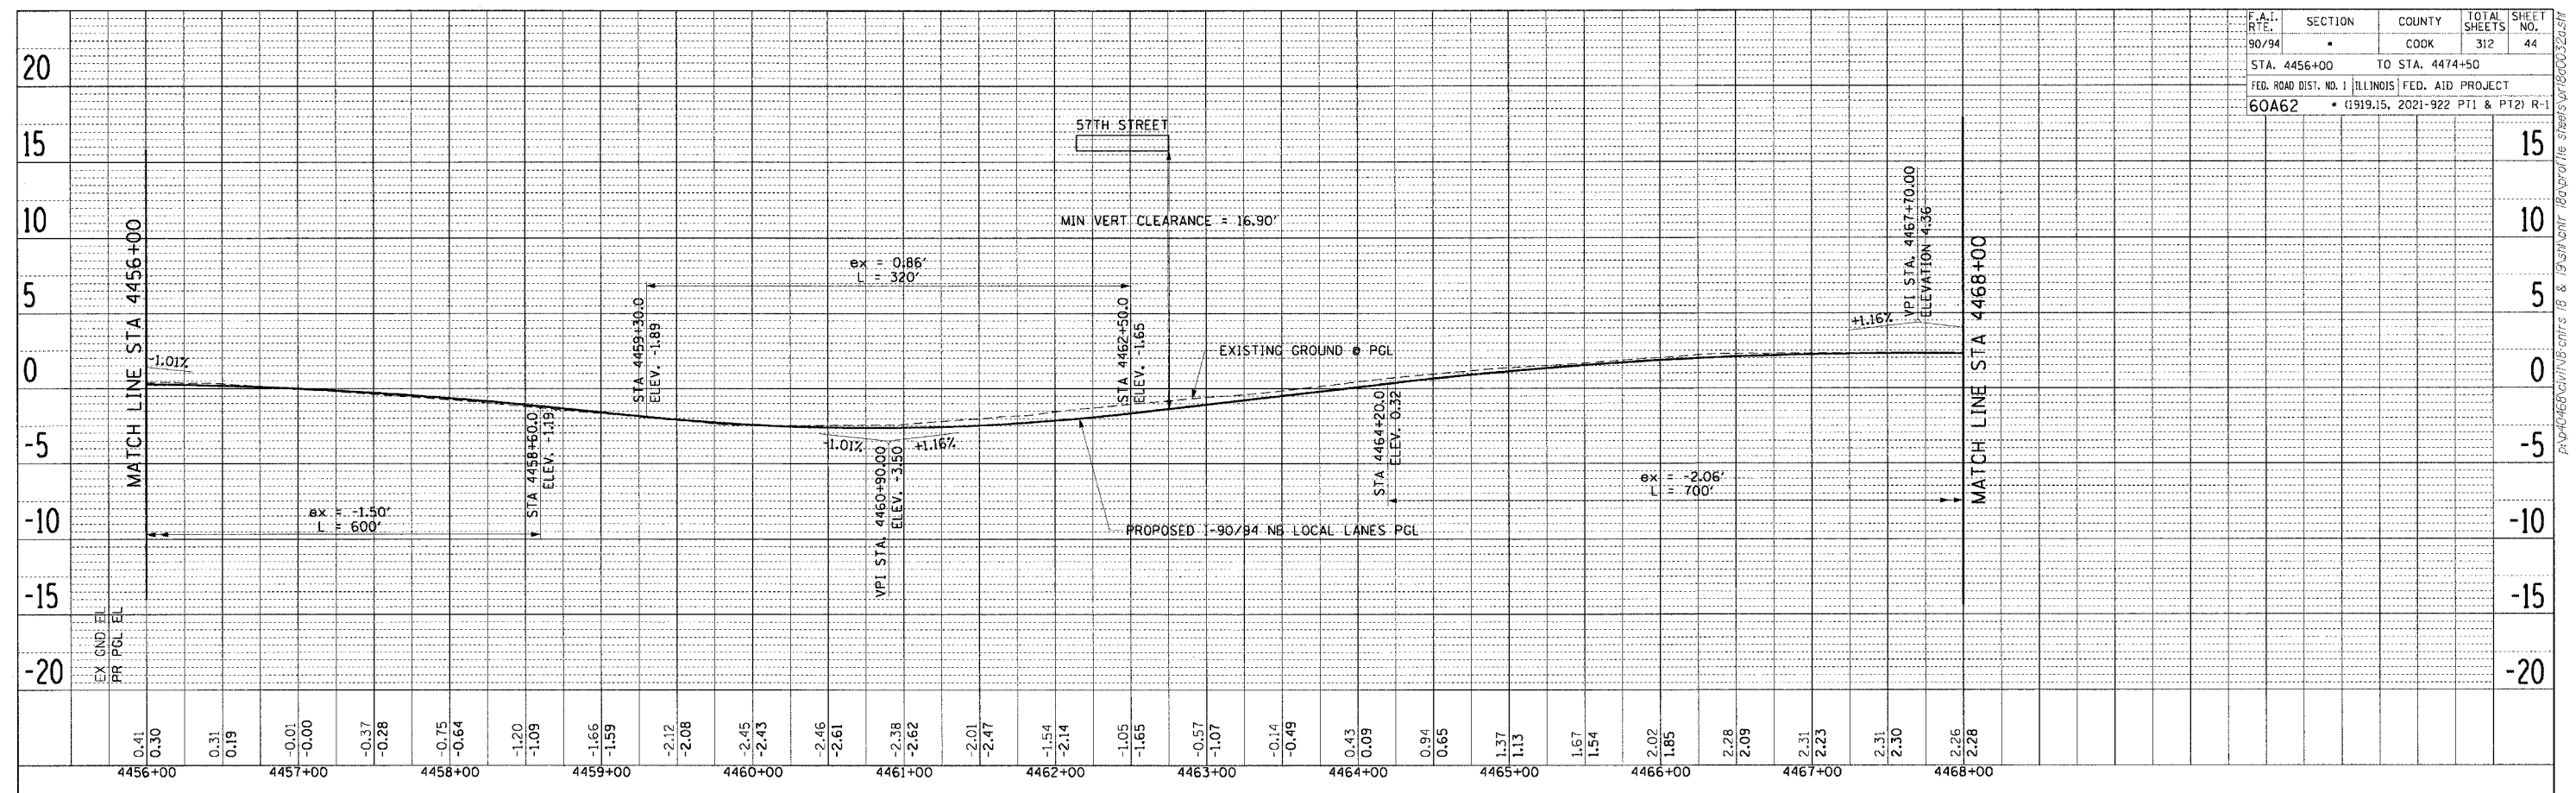

PLAN	SUBMITTED	BY	DATE
PLotted	PROCESSED		
NOTE BOOK	NO. OF WAY CHECKED		
NO.	PAID FILE NAME		

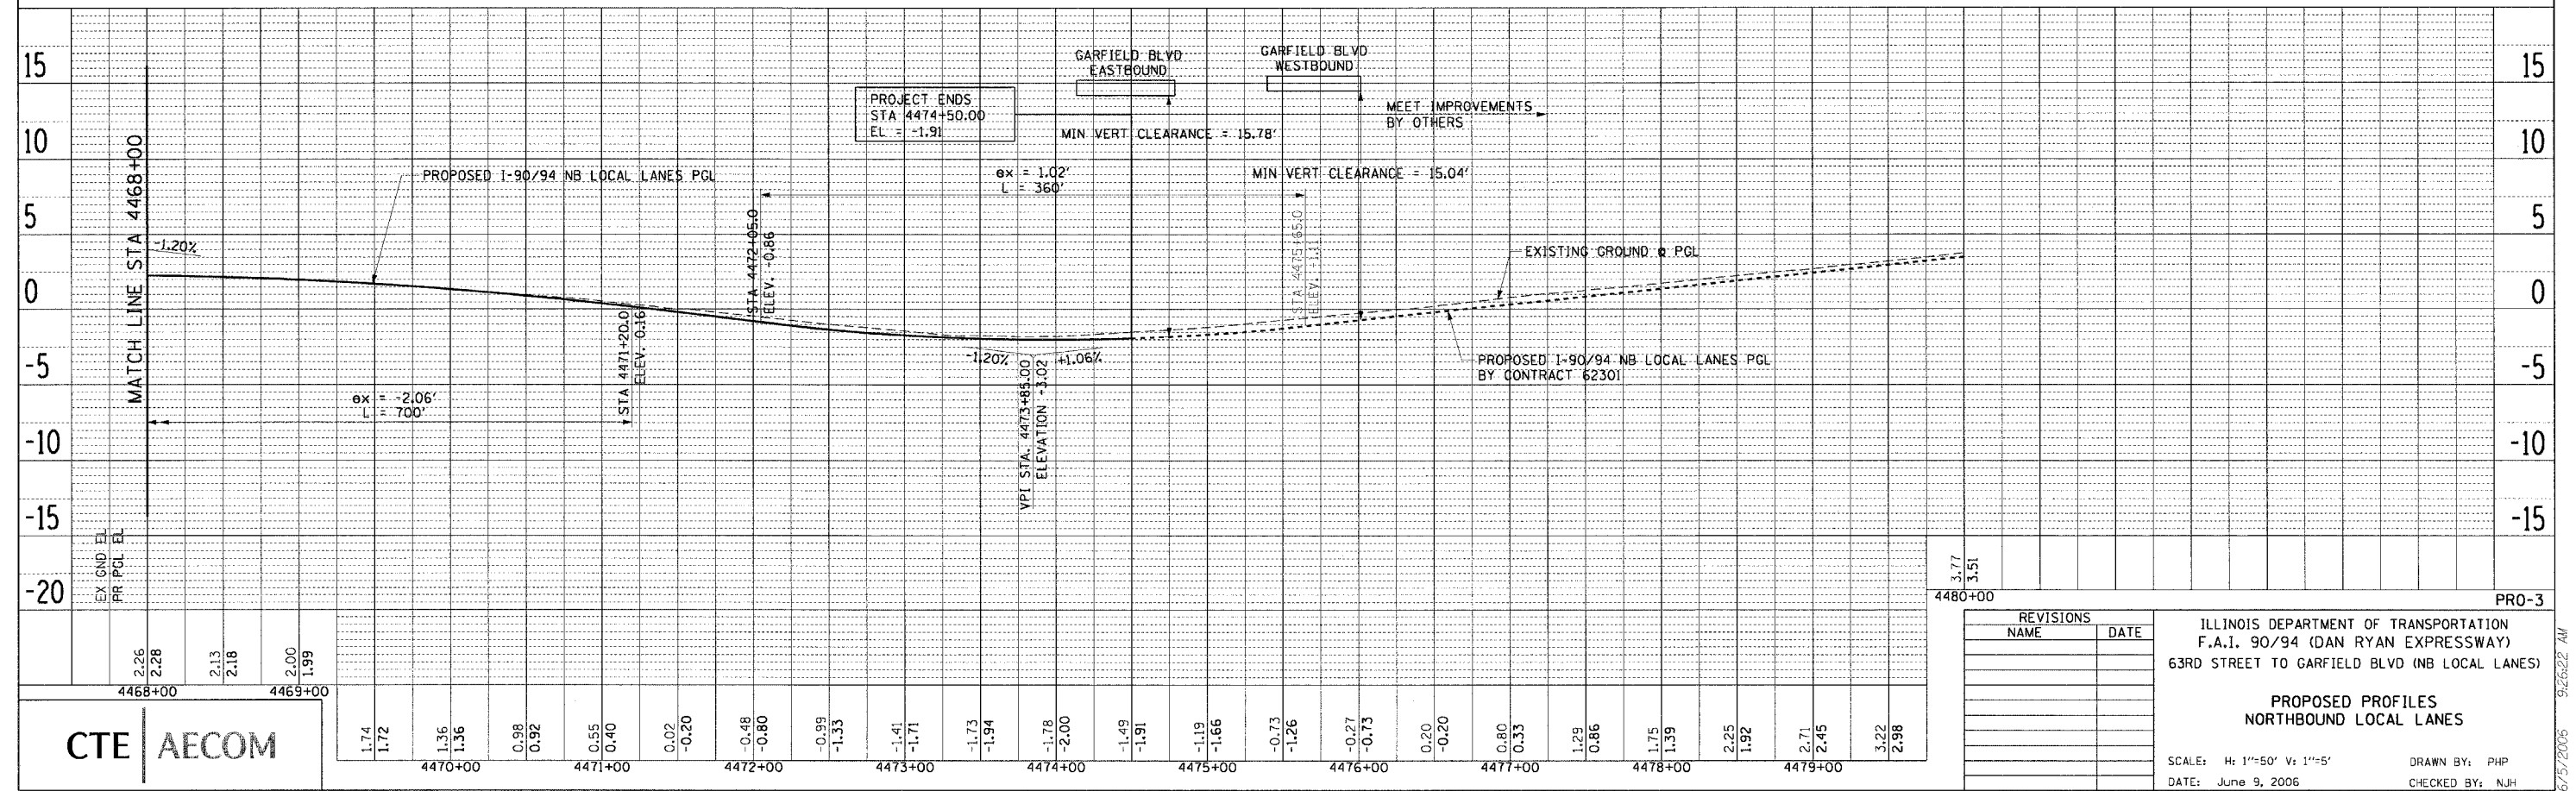

REVISIONS	
NAME	DATE

ILLINOIS DEPARTMENT OF TRANSPORTATION
 F.A.I. 90/94 (DAN RYAN EXPRESSWAY)
 63RD STREET TO GARFIELD BLVD (NB LOCAL LANES)

**PROPOSED PROFILES
 NORTHBOUND LOCAL LANES**

SCALE: H: 1"=50' V: 1"=5'
 DATE: June 9, 2006

DRAWN BY: PHP
 CHECKED BY: NJH

CTE | AECOM

6/5/2006 9:26:22 AM P:\04066\civil\ng\cns\18 & 19\1811\unit\18\p\profile sheets\pr600020a.rvt