


F.A.I. RTE.	SECTION	COUNTY	TOTAL SHEETS	SHEET NO.
90/94		COOK	312	181
STA. 1436+00.00		TO STA. 1446+50.00		
FED. ROAD DIST. NO. 1 ILLINOIS FED. AID PROJECT				
60A62 • (1919.15, 2021-922 PT1 & PT2) R-1				



**NOTES:**

- SEE DRAWINGS EI-100 AND EI-101 FOR ELECTRICAL SYMBOLS AND ABBREVIATIONS.
- THE CONTRACTOR SHALL LOCATE THE EXISTING CONDUIT STUB-OUTS INSTALLED IN IDOT CONTRACT NO. 62693 AND NO. 62300 AND CONNECT THE PROPOSED CONDUIT. PROVIDE 3" TO 4" REDUCER FITTING.
- STUB UP 4" CNC FOR FLASHING BEACON SIGN (FBS) BETWEEN THE TWO BARRIER WALLS. COORDINATE EXACT LOCATION WITH CONTRACT 62583. CONTRACT 62583 INSTALLS THE FBS.
- THE CONTRACTOR SHALL LOCATE THE EXISTING CONDUIT STUB-OUT INSTALLED IN IDOT CONTRACT 62693 AND CONNECT THE PROPOSED CONDUIT.
- UNLESS NOTED OTHERWISE, ALL ITEMS AND WORK SHOWN IN HEAVY LINE WEIGHT ON THIS DRAWING ARE PROPOSED NEW ITEMS AND WORK.

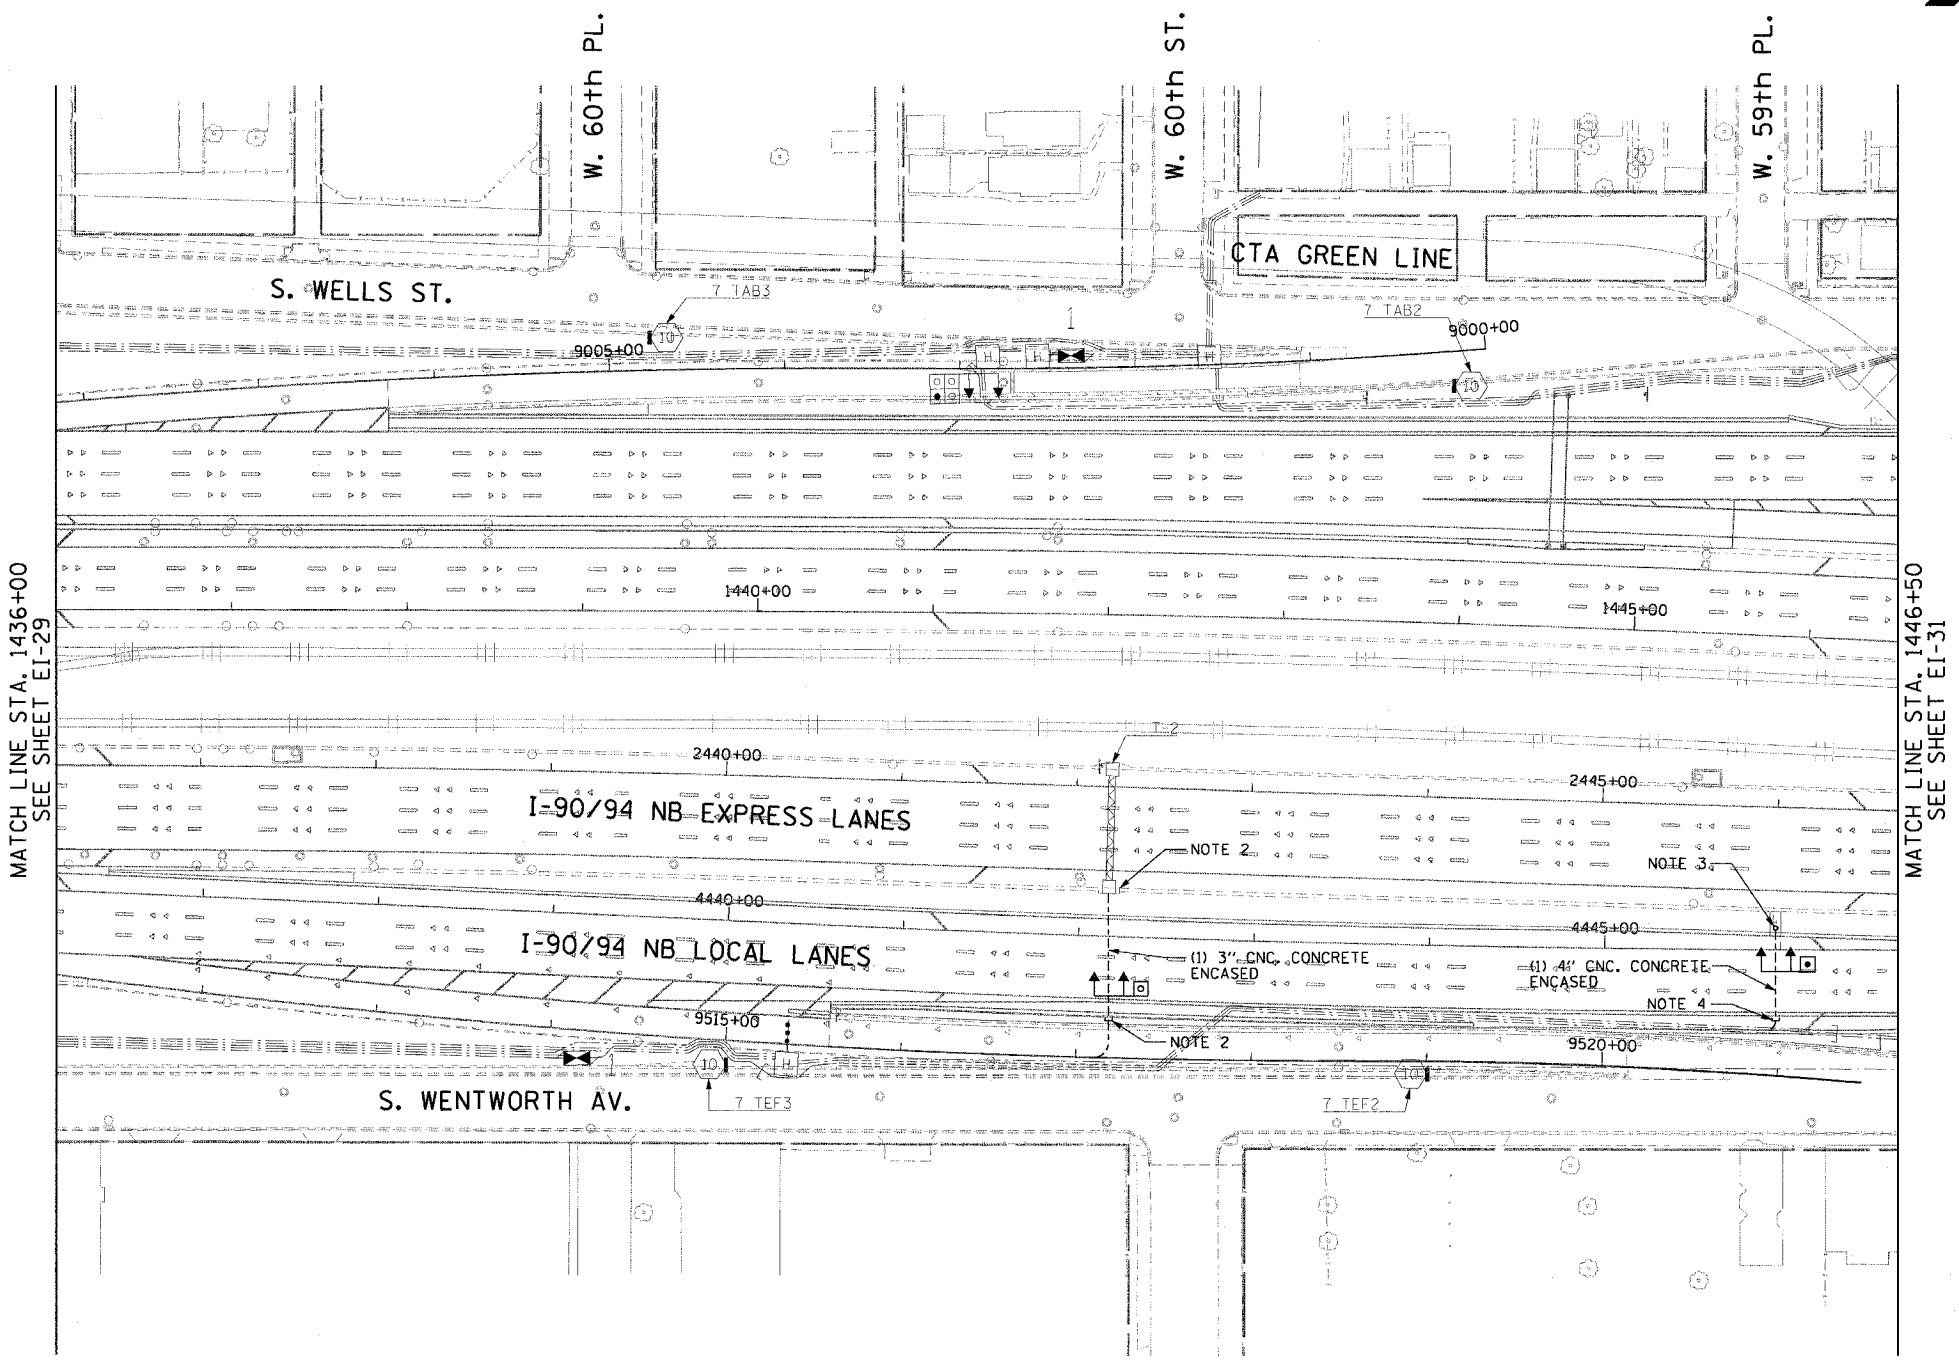

MATCH LINE STA. 1436+00  
SEE SHEET EI-29

MATCH LINE STA. 1446+50  
SEE SHEET EI-31



EI-30

REVISIONS	
NAME	DATE

ILLINOIS DEPARTMENT OF TRANSPORTATION  
F.A.I. 90/94 (DAN RYAN EXPRESSWAY)  
63RD STREET TO GARFIELD BLVD (NB LOCAL LANES)  
**ELECTRICAL INFRASTRUCTURE PLAN**  
SCALE: 1"=50'  
DATE: June 9, 2006  
DRAWN BY: HAR  
CHECKED BY: JPC

CTE | AECOM

06/02/2006 03:51:21 PM