



STATE OF ILLINOIS
DEPARTMENT OF TRANSPORTATION


F.A.I. RTE.	SECTION	COUNTY	TOTAL SHEETS	SHEET NO.
90/94	*	COOK	312	227
STA.		TO STA.		
60A62		• (1919.15, 2021-922 PT1 & PT2) R-1		

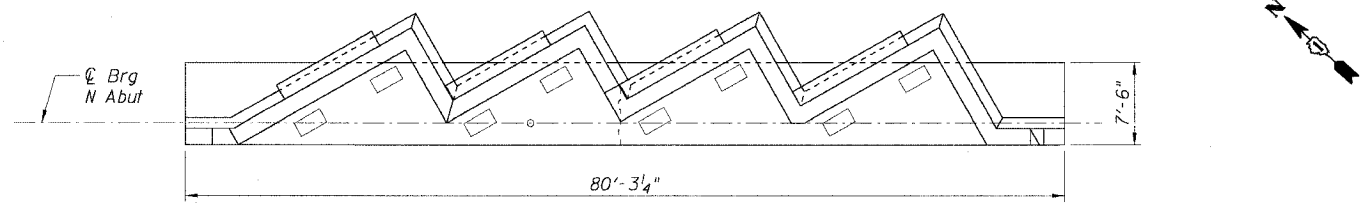

PLAN
NORTH ABUTMENT
(S.N. 016-1148)

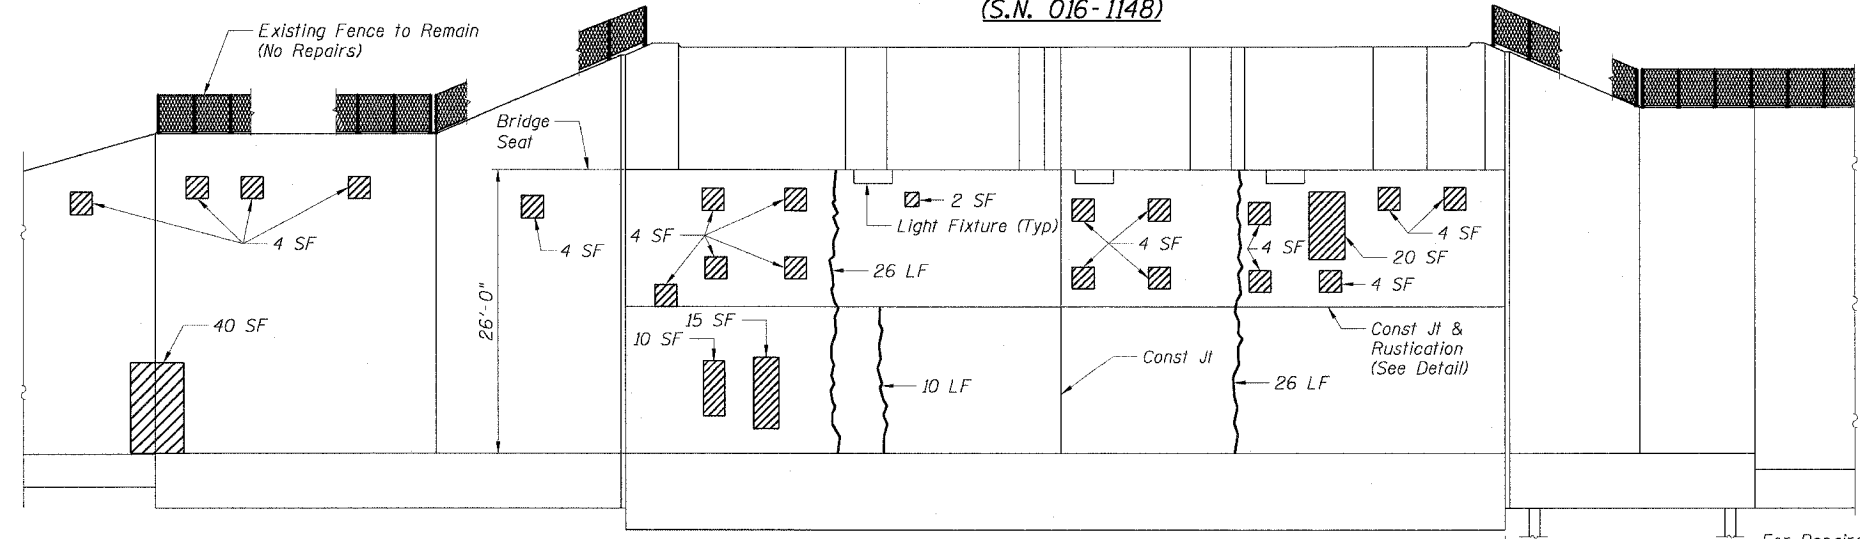

ELEVATION
NORTH ABUTMENT - SOUTH FACE
(S.N. 016-1148)

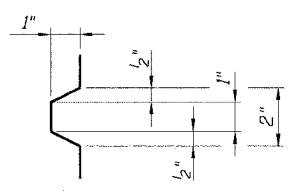

DETAIL OF
RUSTICATION

EXISTING
RETAINING WALL N-2

EXISTING
RETAINING WALL N-1

LEGEND

- Area of Structural Repair of Concrete (Depth Equal to or Less than 5")
- Epoxy Crack Sealing

BILL OF MATERIAL			
Item	Unit	Quantity	
		North Abutment	Retaining Wall N-2
Structural Repair of Concrete (Depth Equal to or Less Than 5")	Sq Ft	103	60
Epoxy Crack Sealing	LF	62	0
Protective Coat	Sq Yd	11	7

REVISIONS	
NAME	DATE

ILLINOIS DEPARTMENT OF TRANSPORTATION
F.A.I. 90/94 (DAN RYAN EXPRESSWAY)
63RD STREET TO GARFIELD BLVD (NB LOCAL LANES)
NORTH ABUTMENT - PLAN AND ELEVATION
SUBSTRUCTURE AND ABUTMENT REPAIRS
METRA BRIDGE (SN 016-1148)
COOK COUNTY

SCALE: None
DATE: June 9, 2006

DRAWN BY: CHD
CHECKED BY: MJP



F:\P\40468\Struct\08-CHT\88\9\C\118\A\A\VT\18\400324-60A62.dwg 6/27/2006 11:06:02 AM