


FINISH	DATE
SURVEYED	BY
TEMPLATE	
NOTE BOOK	
AREAS CHECKED	
NO.	

ORIGINAL	DATE
SURVEYED	BY
TEMPLATE	
NOTE BOOK	
AREAS CHECKED	
NO.	

CTE | AECOM

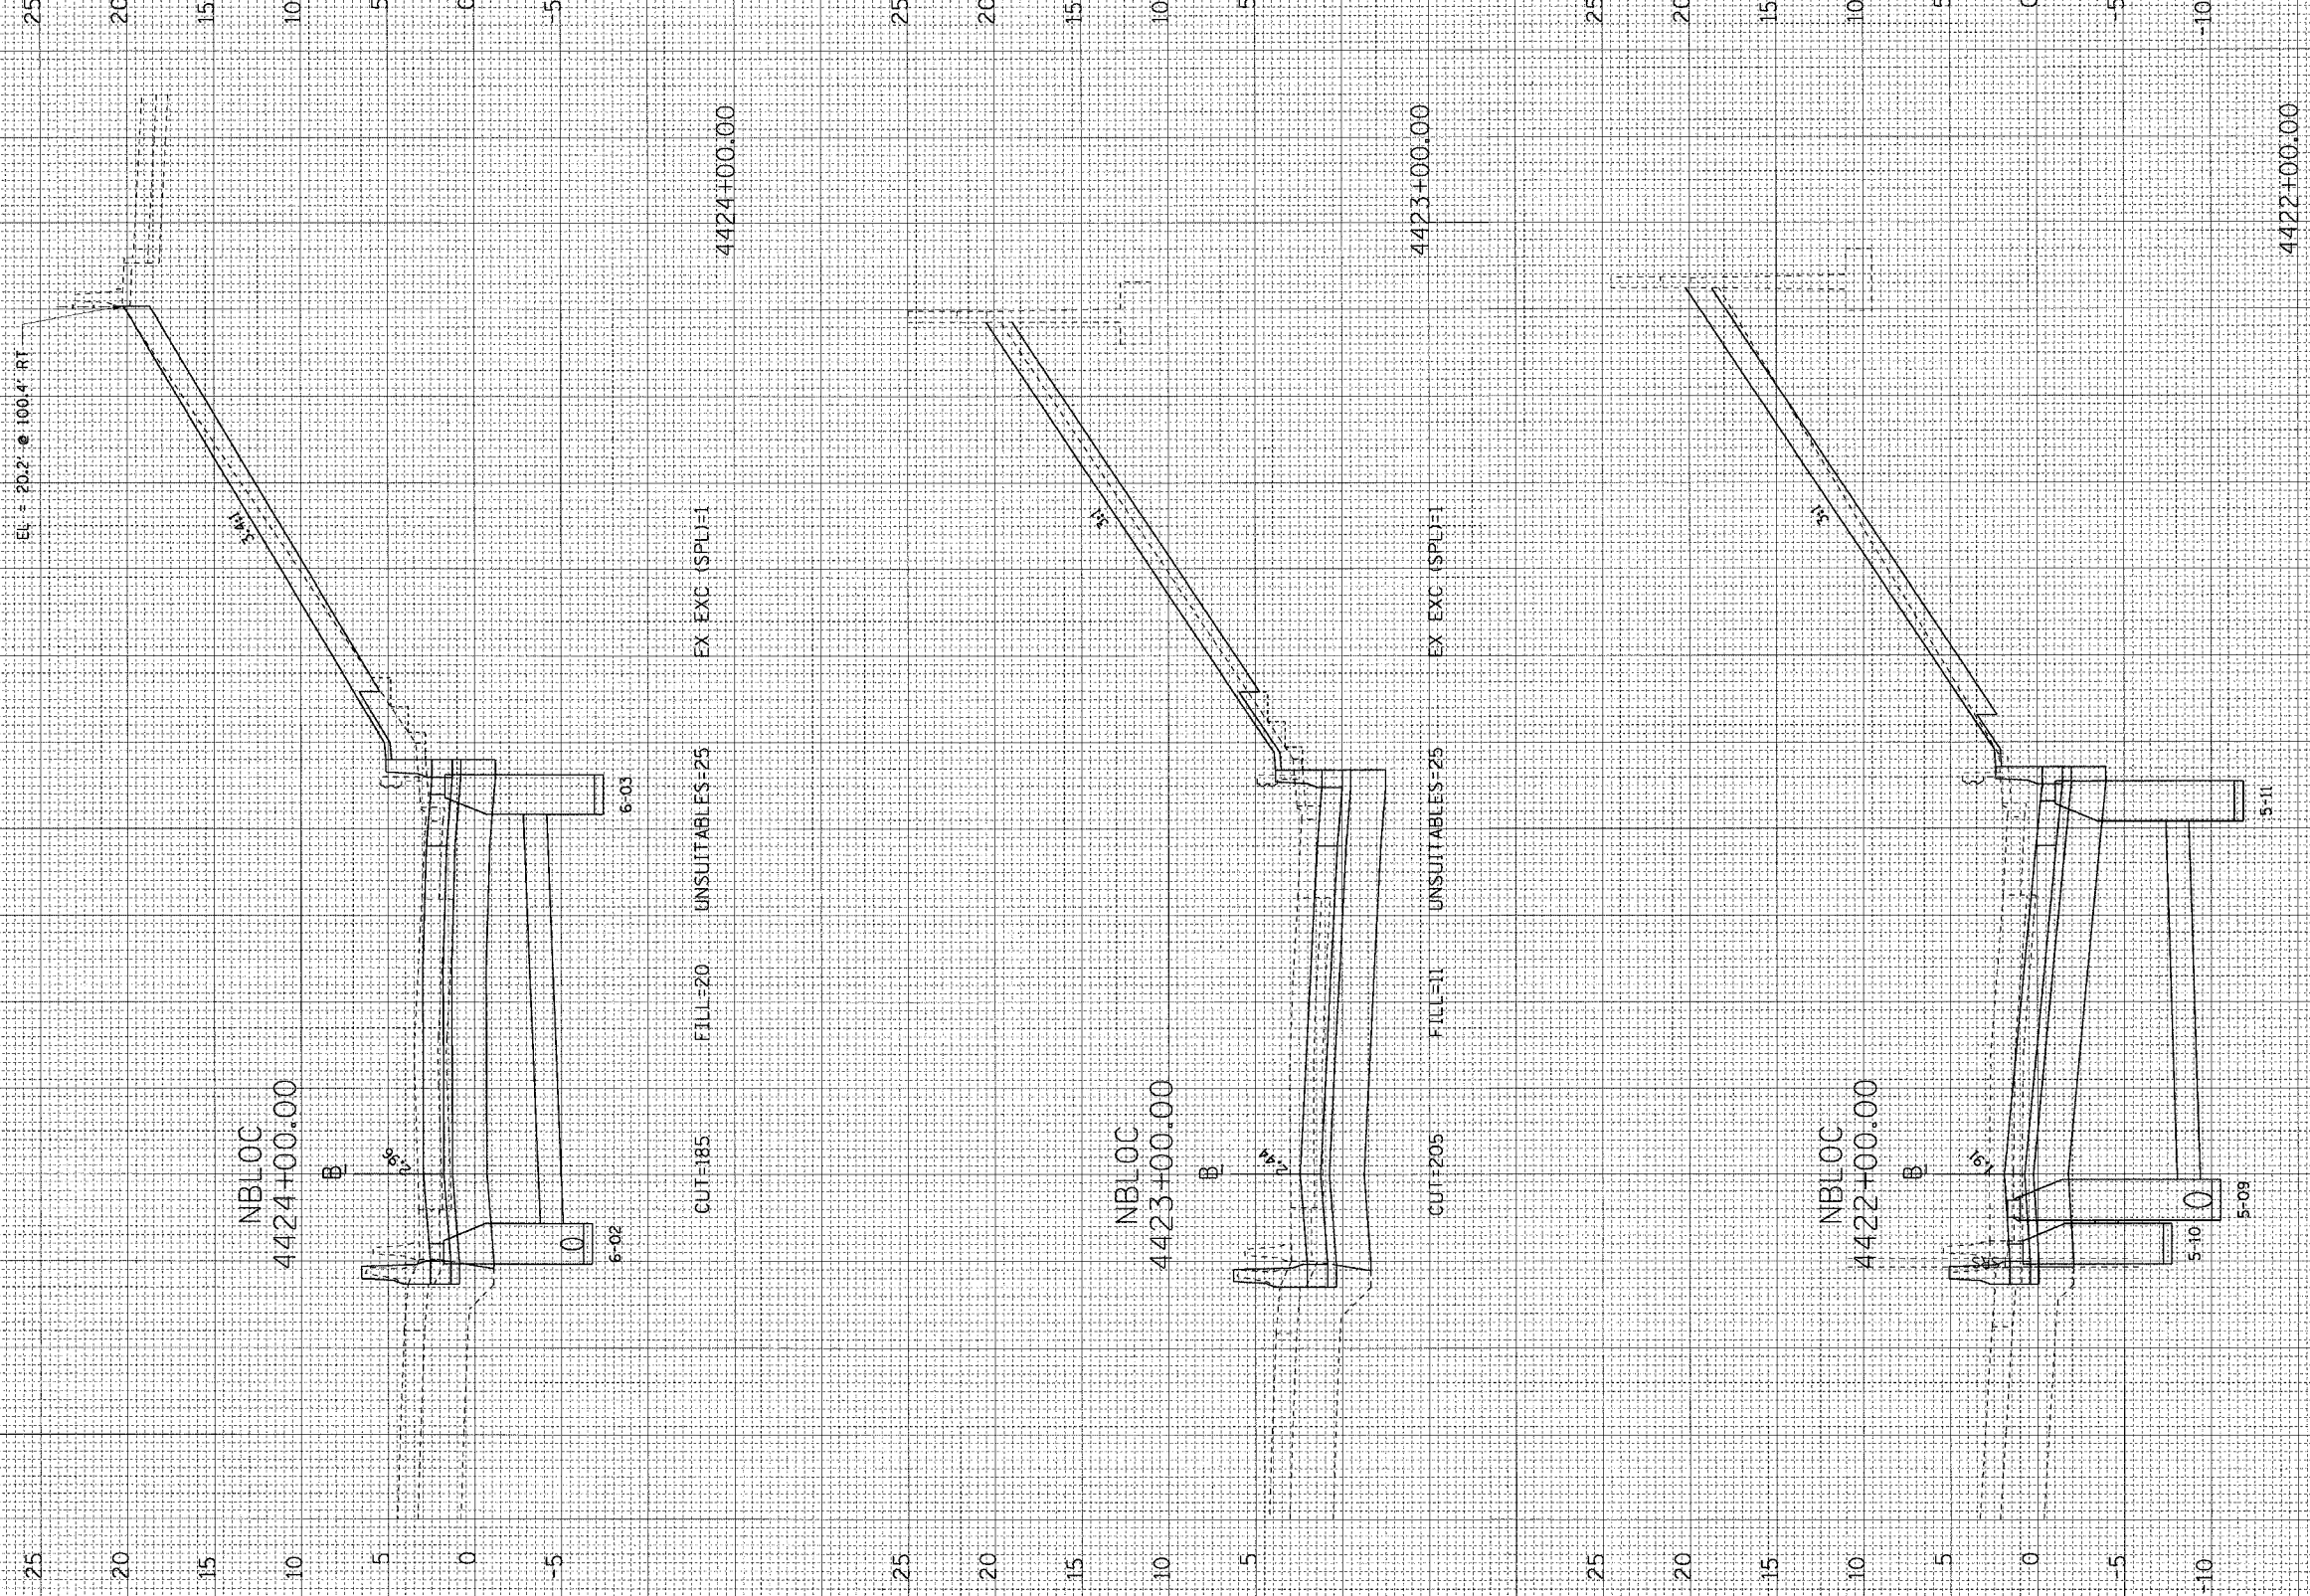

F.A.I. RT.	SECTION	COUNTY	TOTAL SHEETS	SHEET NO.
90/94		COOK	312	265
FED. ROAD DIST. NO. 1 ILLINOIS FED. AID PROJECT				
60A62 • (1919.15, 2021-922 PT1 & PT2) R-1				

6/7/2006 9:20:08 AM P:\P40460\CH116-Cars 18 & 19\SP\CMr 18\ACross Sections\18A_18loc-20.sht