



F.A.I. RTE.	SECTION	COUNTY	TOTAL SHEETS	SHEET NO.
94	*	COOK		301
STA.	TO STA.			
FED. ROAD DIST. NO.	ILLINOIS	FED. AID PROJECT		

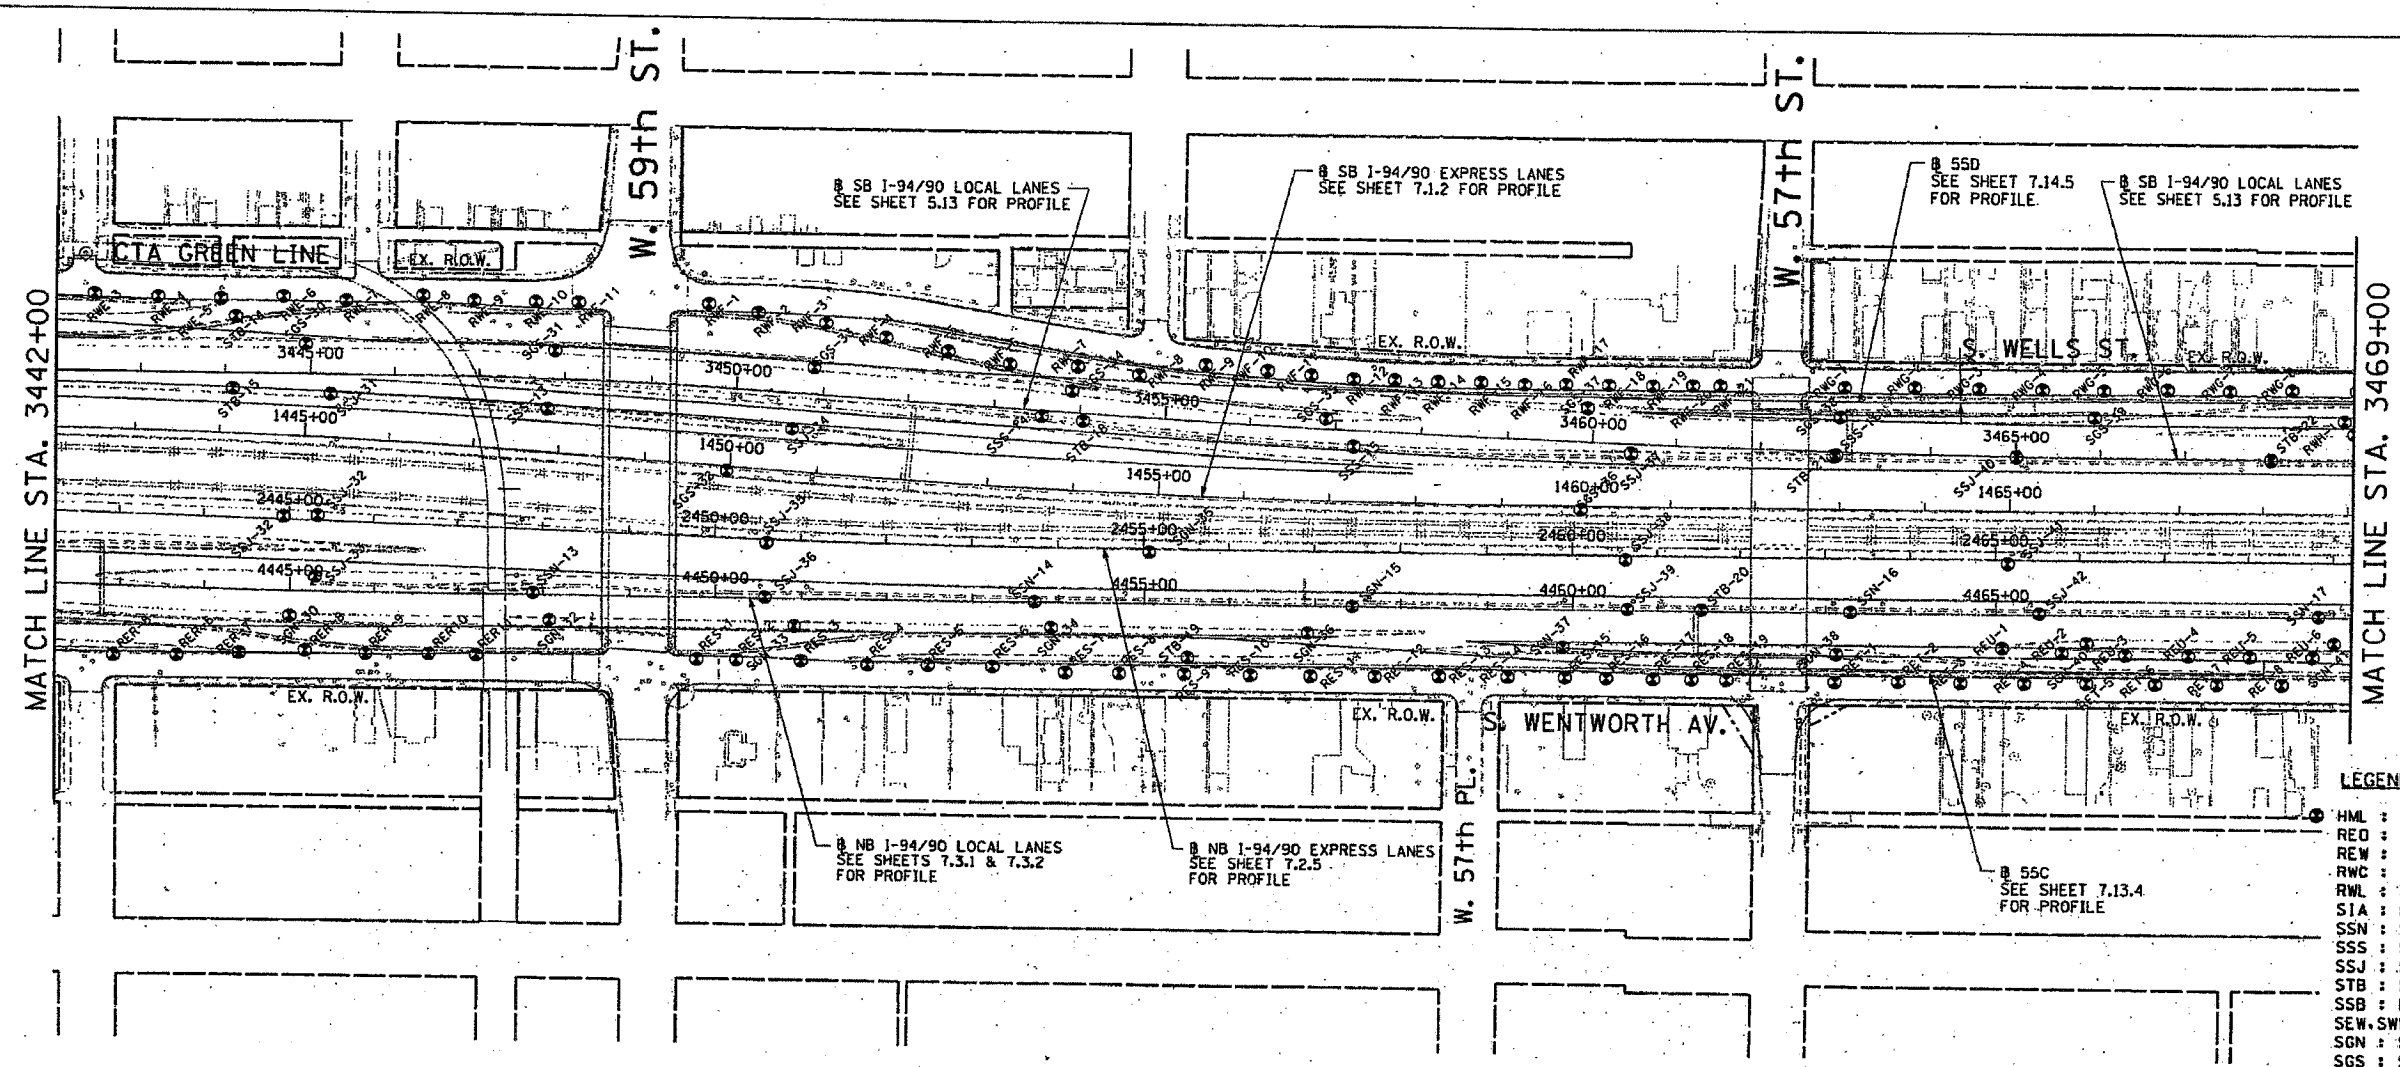

- LEGEND FOR BORINGS**
- HML : HIGH MAST LIGHT POLE
 - REO : RETAINING WALL, EAST SIDE, WALL-D
 - REW : RETAINING WALL, EAST SIDE, WALL-W
 - RWC : RETAINING WALL, WEST SIDE, WALL-C
 - RWL : RETAINING WALL, WEST SIDE, WALL-L
 - SIA : RETAINING WALL, INTERCHANGE, WALL IA
 - SSN : STORM SEWER, NORTHBOUND
 - SSS : STORM SEWER, SOUTHBOUND
 - SSJ : STORM SEWER, JACKING
 - STB : SIGN STRUCTURE
 - SSB : BRIDGE
 - SEW,SWW : BRIDGE
 - SGN : SUBGRADE, NORTHBOUND
 - SGS : SUBGRADE, SOUTHBOUND
 - BRN : 47th ST. RAMP
 - C : CORING

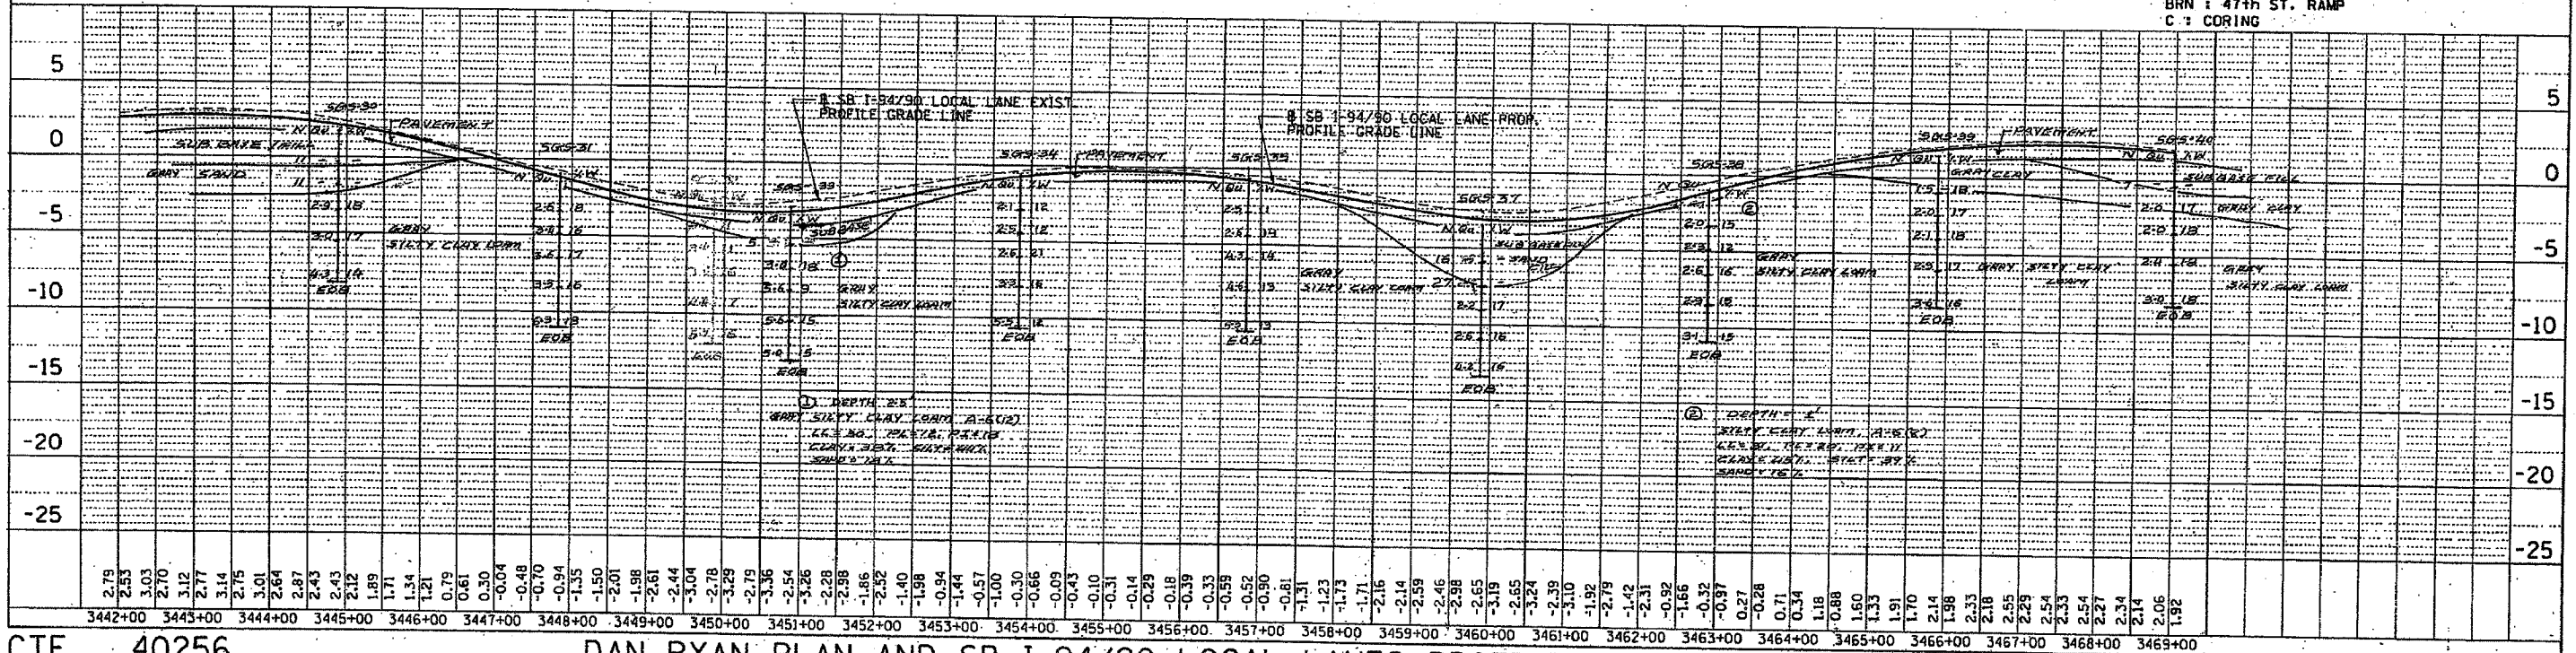

m:\p0468\civil\02-dc\sh\soil\profile\468exh05_13.sht
 11/12/2003
 PROFILE DATE
 DRAWING NO. DATE
 REVISIONS
 NO. DATE
 BY
 CHECKED
 APPROVED
 DATE

PLAN DATE
 DRAWING NO. DATE
 REVISIONS
 NO. DATE
 BY
 CHECKED
 APPROVED
 DATE