
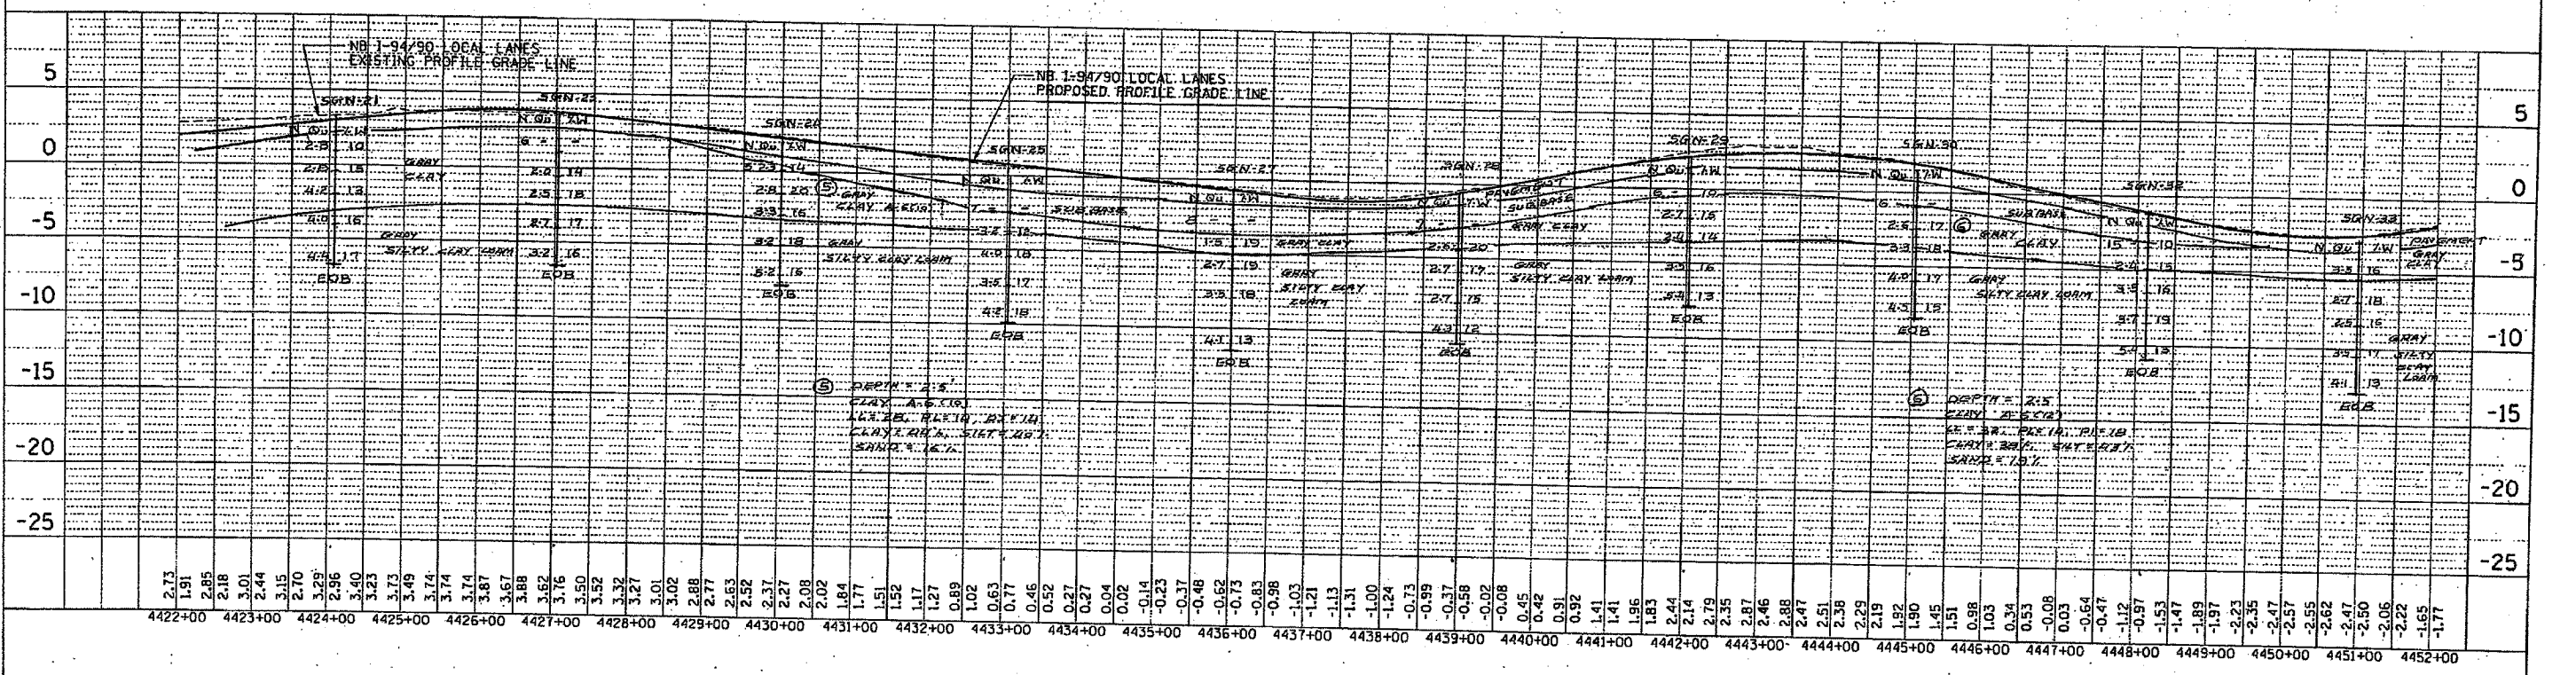


F.A. RTE.	SECTION	COUNTY	TOTAL SHEETS	SHEET NO.
94	*	COOK		302
STA.	TO STA.			
FED. ROAD DIST. NO.	ILLINOIS	FED. AID PROJECT		
* - PENDING I.D.O.T. PROGRAMMING				

PLAN	DATE	BY
REVISION		
NOTED		
NO. OF SHEETS		
NO. OF SHEETS CHECKED		
NO. OF SHEETS APPROVED		
NO. OF SHEETS FILED		

PROFILE	DATE	BY
REVISION		
NOTED		
NO. OF SHEETS		
NO. OF SHEETS CHECKED		
NO. OF SHEETS APPROVED		
NO. OF SHEETS FILED		

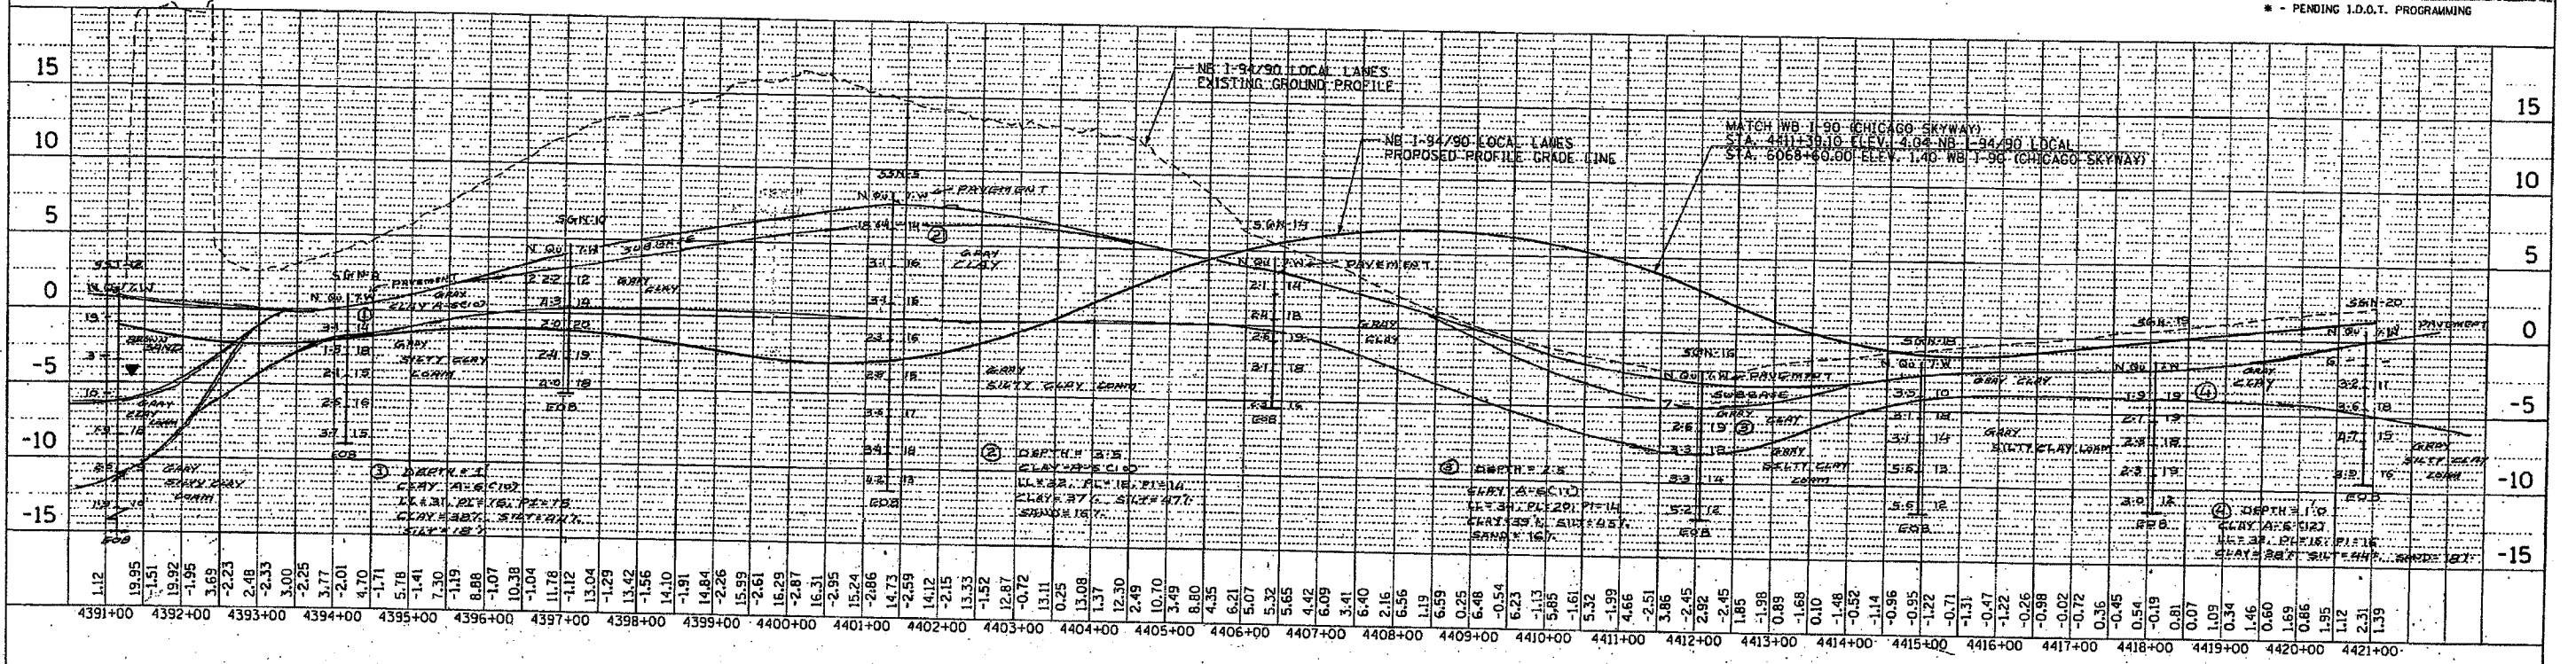

I:\2003\4422\4452\4422-4452\profile\4422-4452\profile.ctb
 11/27/2003

CTE 40256

NB I-94 AND I-94/90 LOCAL LANES PROFILE (STA. 4392+00 TO STA. 4452+00)

SCALE: HORIZ. 1"=100'
VERT. 1"=5'

EXHIBIT NO. 7.3.1