


F.A.I. R.T.E.	SECTION	COUNTY	TOTAL SHEETS	SHEET NO.
94	*	COOK		308
STA. TO STA.		FED. ROAD DIST. NO. ILLINOIS FED. AID PROJECT		
* - PENDING I.D.O.T. PROGRAMMING				

PLAN	DATE
NO.	
REVISIONS	
BY	DATE
NO.	

PROFILE	DATE
NO.	
REVISIONS	
BY	DATE
NO.	

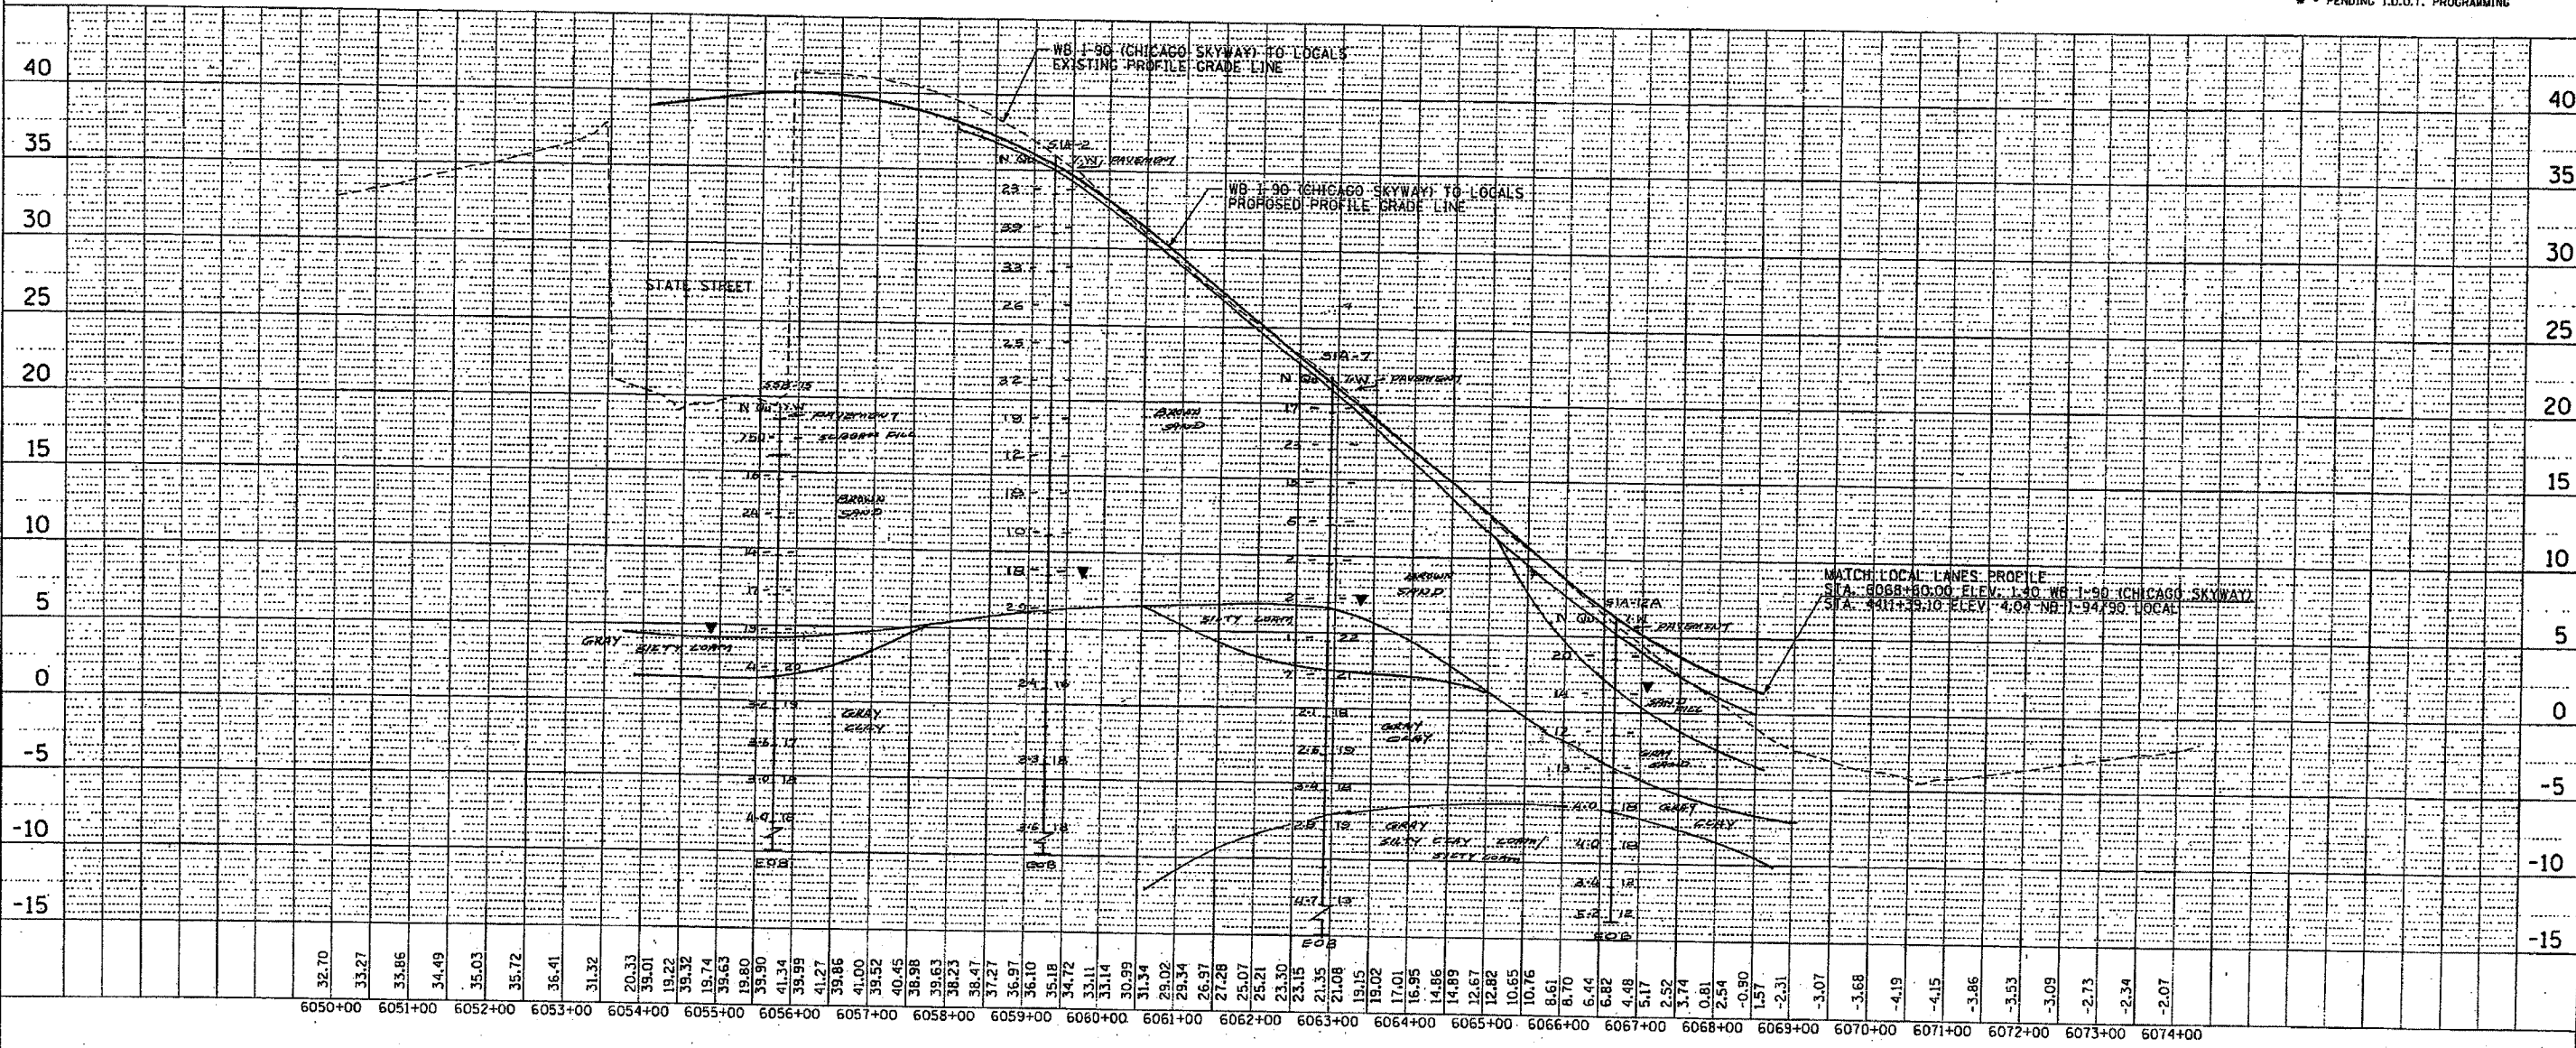

m:\p\40468\civil\02-dc\shp\soil\profile\4866xh07\_id\_01.shp  
 11/2/2003

CTE 40256

WB I-90 TO I-94/90 RAMP CONNECTION TO LOCAL LANES PROFILE

SCALE: HORIZ. 1"=100'  
 VERT. 1"=5'

EXHIBIT NO. 7.10.1