


F.A.I. RTE.	SECTION	COUNTY	TOTAL SHEET NO.
94	*	COOK	131
STA.	TO STA.		
FED. ROAD DIST. NO.	ILLINOIS	FED. AID PROJECT	
* - PENDING I.D.O.T. PROGRAMMING			

DATE	BY
DATE	BY
DATE	BY

DATE	BY
DATE	BY
DATE	BY

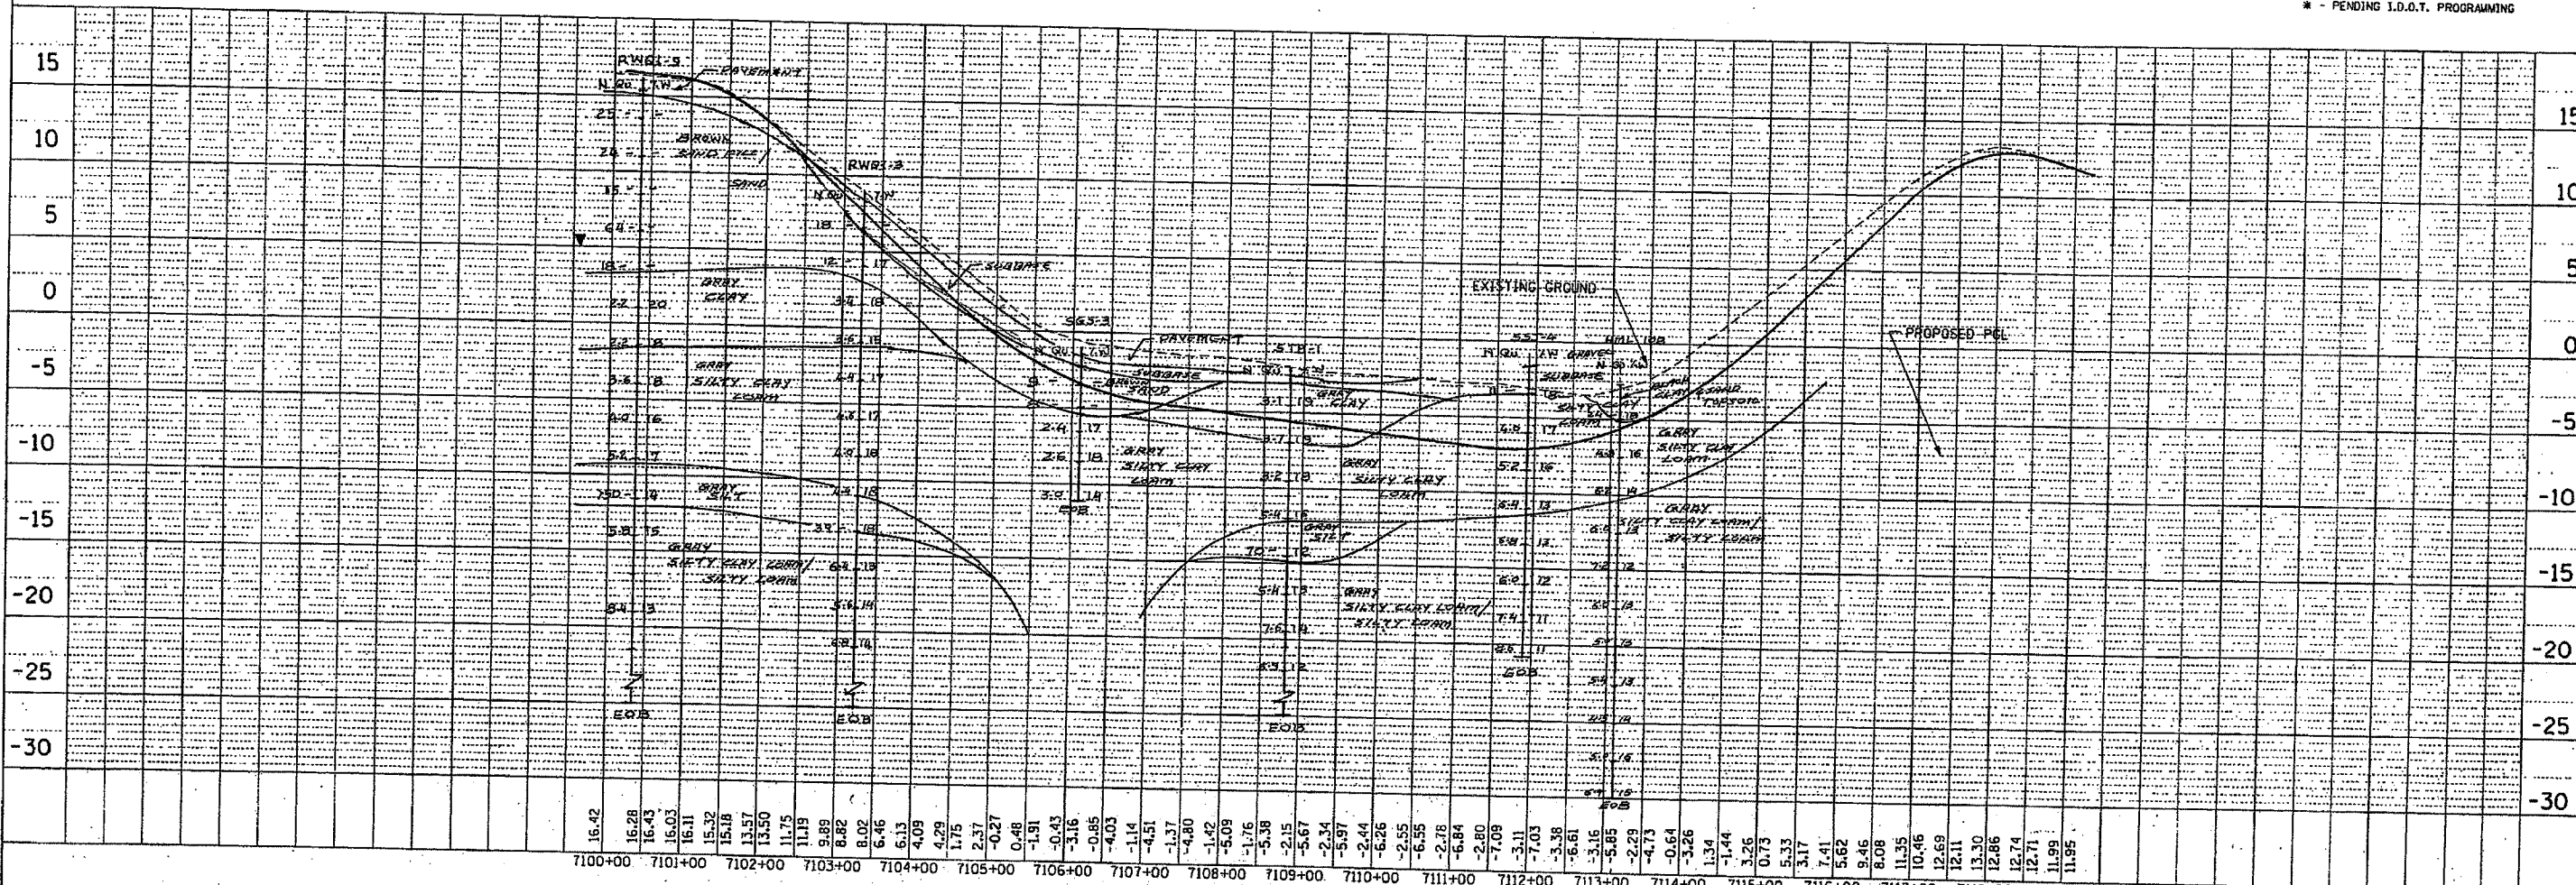

RAMP 67D71A - SB COLLECTOR - DISTRIBUTOR ROAD BETWEEN 71ST AND 67TH STREETS

M:\p40468\civil\02-co\sh\soil\profile\168exh07\_14\_04.sh  
 11/2/2003

CTE 40256

SB RAMP PROFILES

SCALE: HORIZ. 1"=100'  
 VERT. 1"=5'  
 EXHIBIT NO. 7.14.4