


F.A.P. RTE.	SECTION	COUNTY	TOTAL SHEETS	SHEET NO.
350	101 TS-2	COOK	26	7
STA. 16+15		TO STA. 23+80		
FED. ROAD DIST. NO. 1		ILLINOIS FED. AID PROJECT		

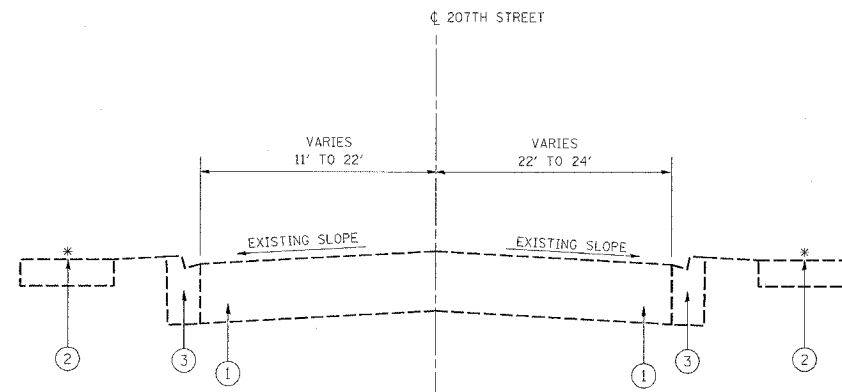


EXISTING TYPICAL SECTION
207TH STREET

STATION
16+15 TO 23+80

LEGEND

- ① EXISTING BIT. CONCRETE, 10" (±)
- ② EXISTING PCC SIDEWALK, 7"
- ③ EXISTING COMBINATION CONC. CURB & GUTTER, TYPE B-6.12
- ④ PROPOSED PCC SIDEWALK, 7"

* SEE ROADWAY PLAN SHEETS FOR SIDEWALK REMOVAL AND REPLACEMENT LOCATIONS.

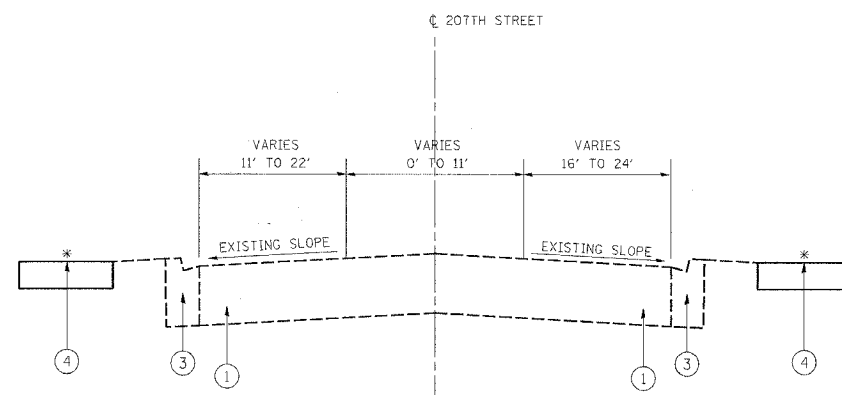

PROPOSED TYPICAL SECTION
207TH STREET

STATION
16+15 TO 23+80

REVISIONS		ILLINOIS DEPARTMENT OF TRANSPORTATION
NAME	DATE	
		TYPICAL SECTIONS

SCALE: VERT. _____
HORIZ. _____

DATE _____ DRAWN BY _____
CHECKED BY _____

PLOT DATE = 3/1/2006
PLOT SCALE = 5/8" = 1'-0"
USER NAME = smthkl