


F.A. RTE.	SECTION	COUNTY	TOTAL SHEETS	SHEET NO.
55	2005-062 I	WILL	72	61
STA. 189+00.00		TO STA. 189+75.00		
FED. ROAD DIST. NO.		ILLINOIS FED. AID PROJECT		

FINAL SURVEY NO.	DATE
DESIGNED BY	BY
PLOTTED BY	DATE
TEMPLATE NO.	
AREAS CHECKED	
AREAS CHECKED	

ORIGINAL SURVEY NO.	DATE
DESIGNED BY	BY
PLOTTED BY	DATE
TEMPLATE NO.	
AREAS CHECKED	
AREAS CHECKED	

PLOT DATE = #DAYS  
 FILE NAME = #FILES  
 PLOT SCALE = #SCALE#  
 USER NAME = #USER#

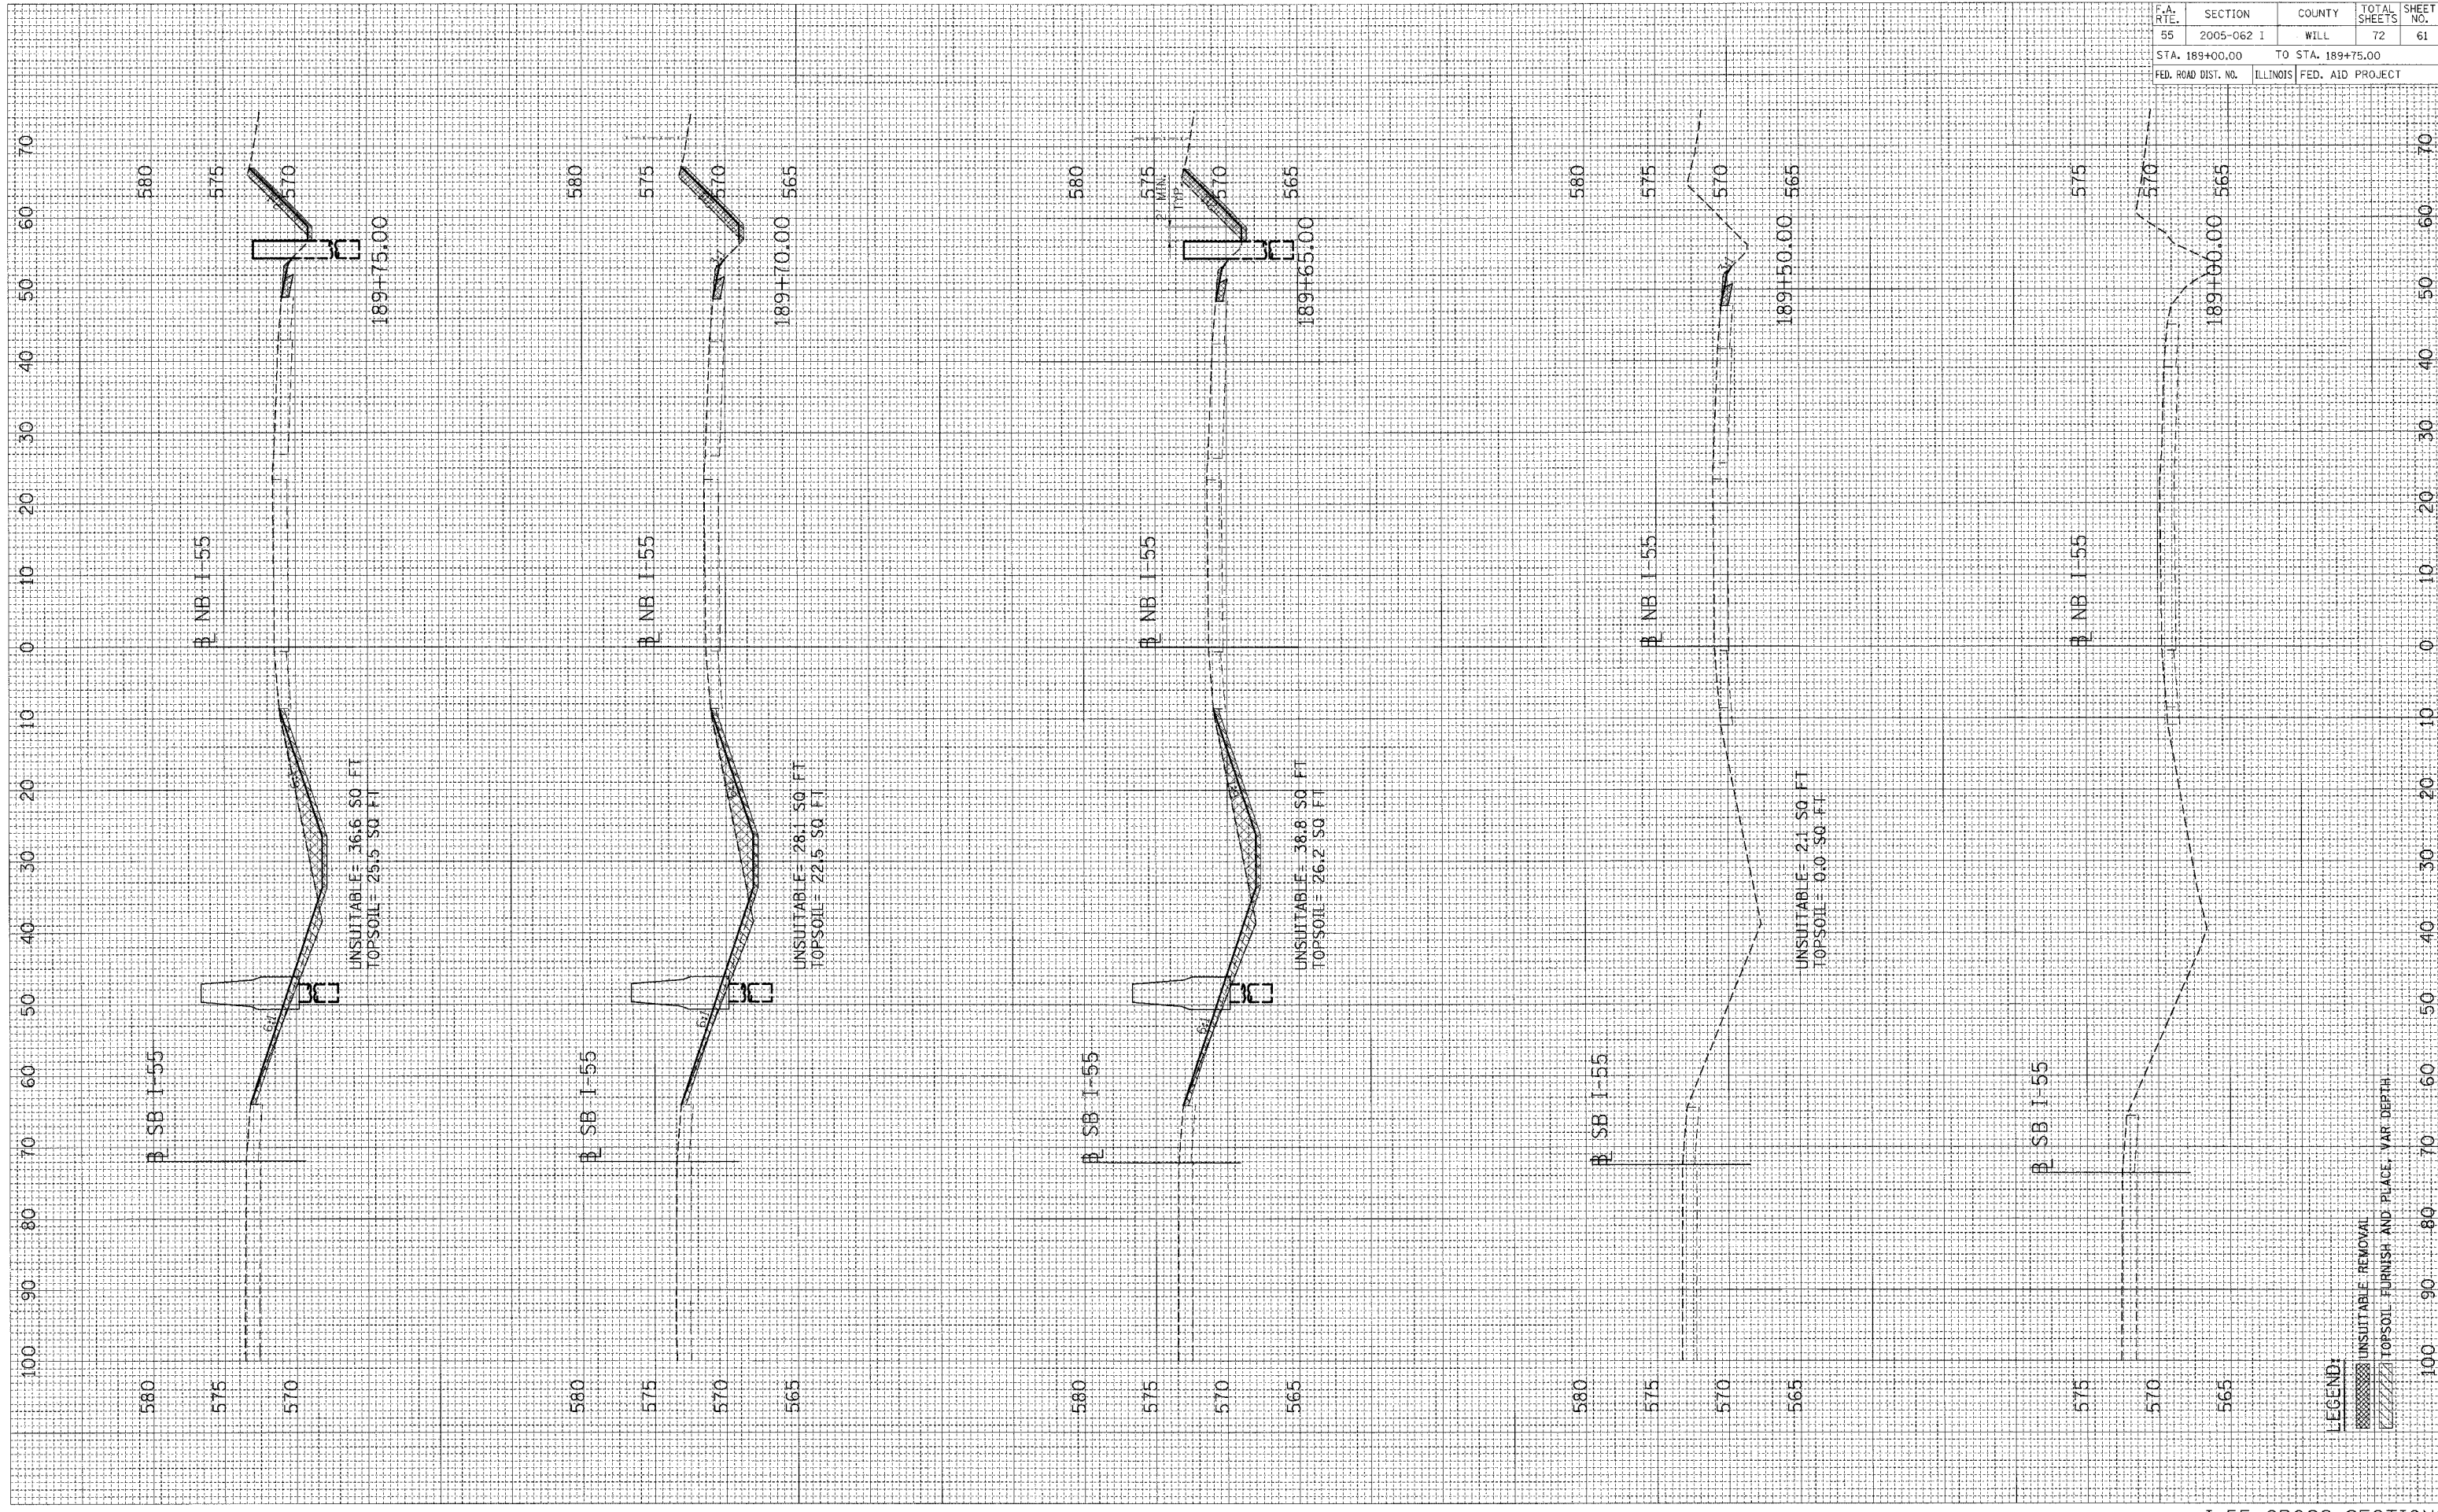

LEGEND:  
 UNSUITABLE REMOVAL  
 TOPSOIL FURNISH AND PLACE, VAR DEPTH