


| F.A. RTE. | SECTION | COUNTY | TOTAL SHEETS | SHEET NO. |
|---------------------|------------|---------------------------|--------------|-----------|
| 55 | 2005-062 I | WILL | 72 | 68 |
| STA. 256+26.00 | | TO STA. 260+00.00 | | |
| FED. ROAD DIST. NO. | | ILLINOIS FED. AID PROJECT | | |

| | |
|------------------|------|
| FINAL SURVEY NO. | DATE |
| BY | |
| REVIEWED | |
| PLOTTED | |
| TEMPLATE | |
| AREAS CHECKED | |

| | |
|---------------------|------|
| ORIGINAL SURVEY NO. | DATE |
| BY | |
| REVIEWED | |
| PLOTTED | |
| TEMPLATE | |
| AREAS CHECKED | |

PLOT DATE = #DATE#
 FILE NAME = #FILE#
 PLOT SCALE = #SCALE#
 USER NAME = #USER#

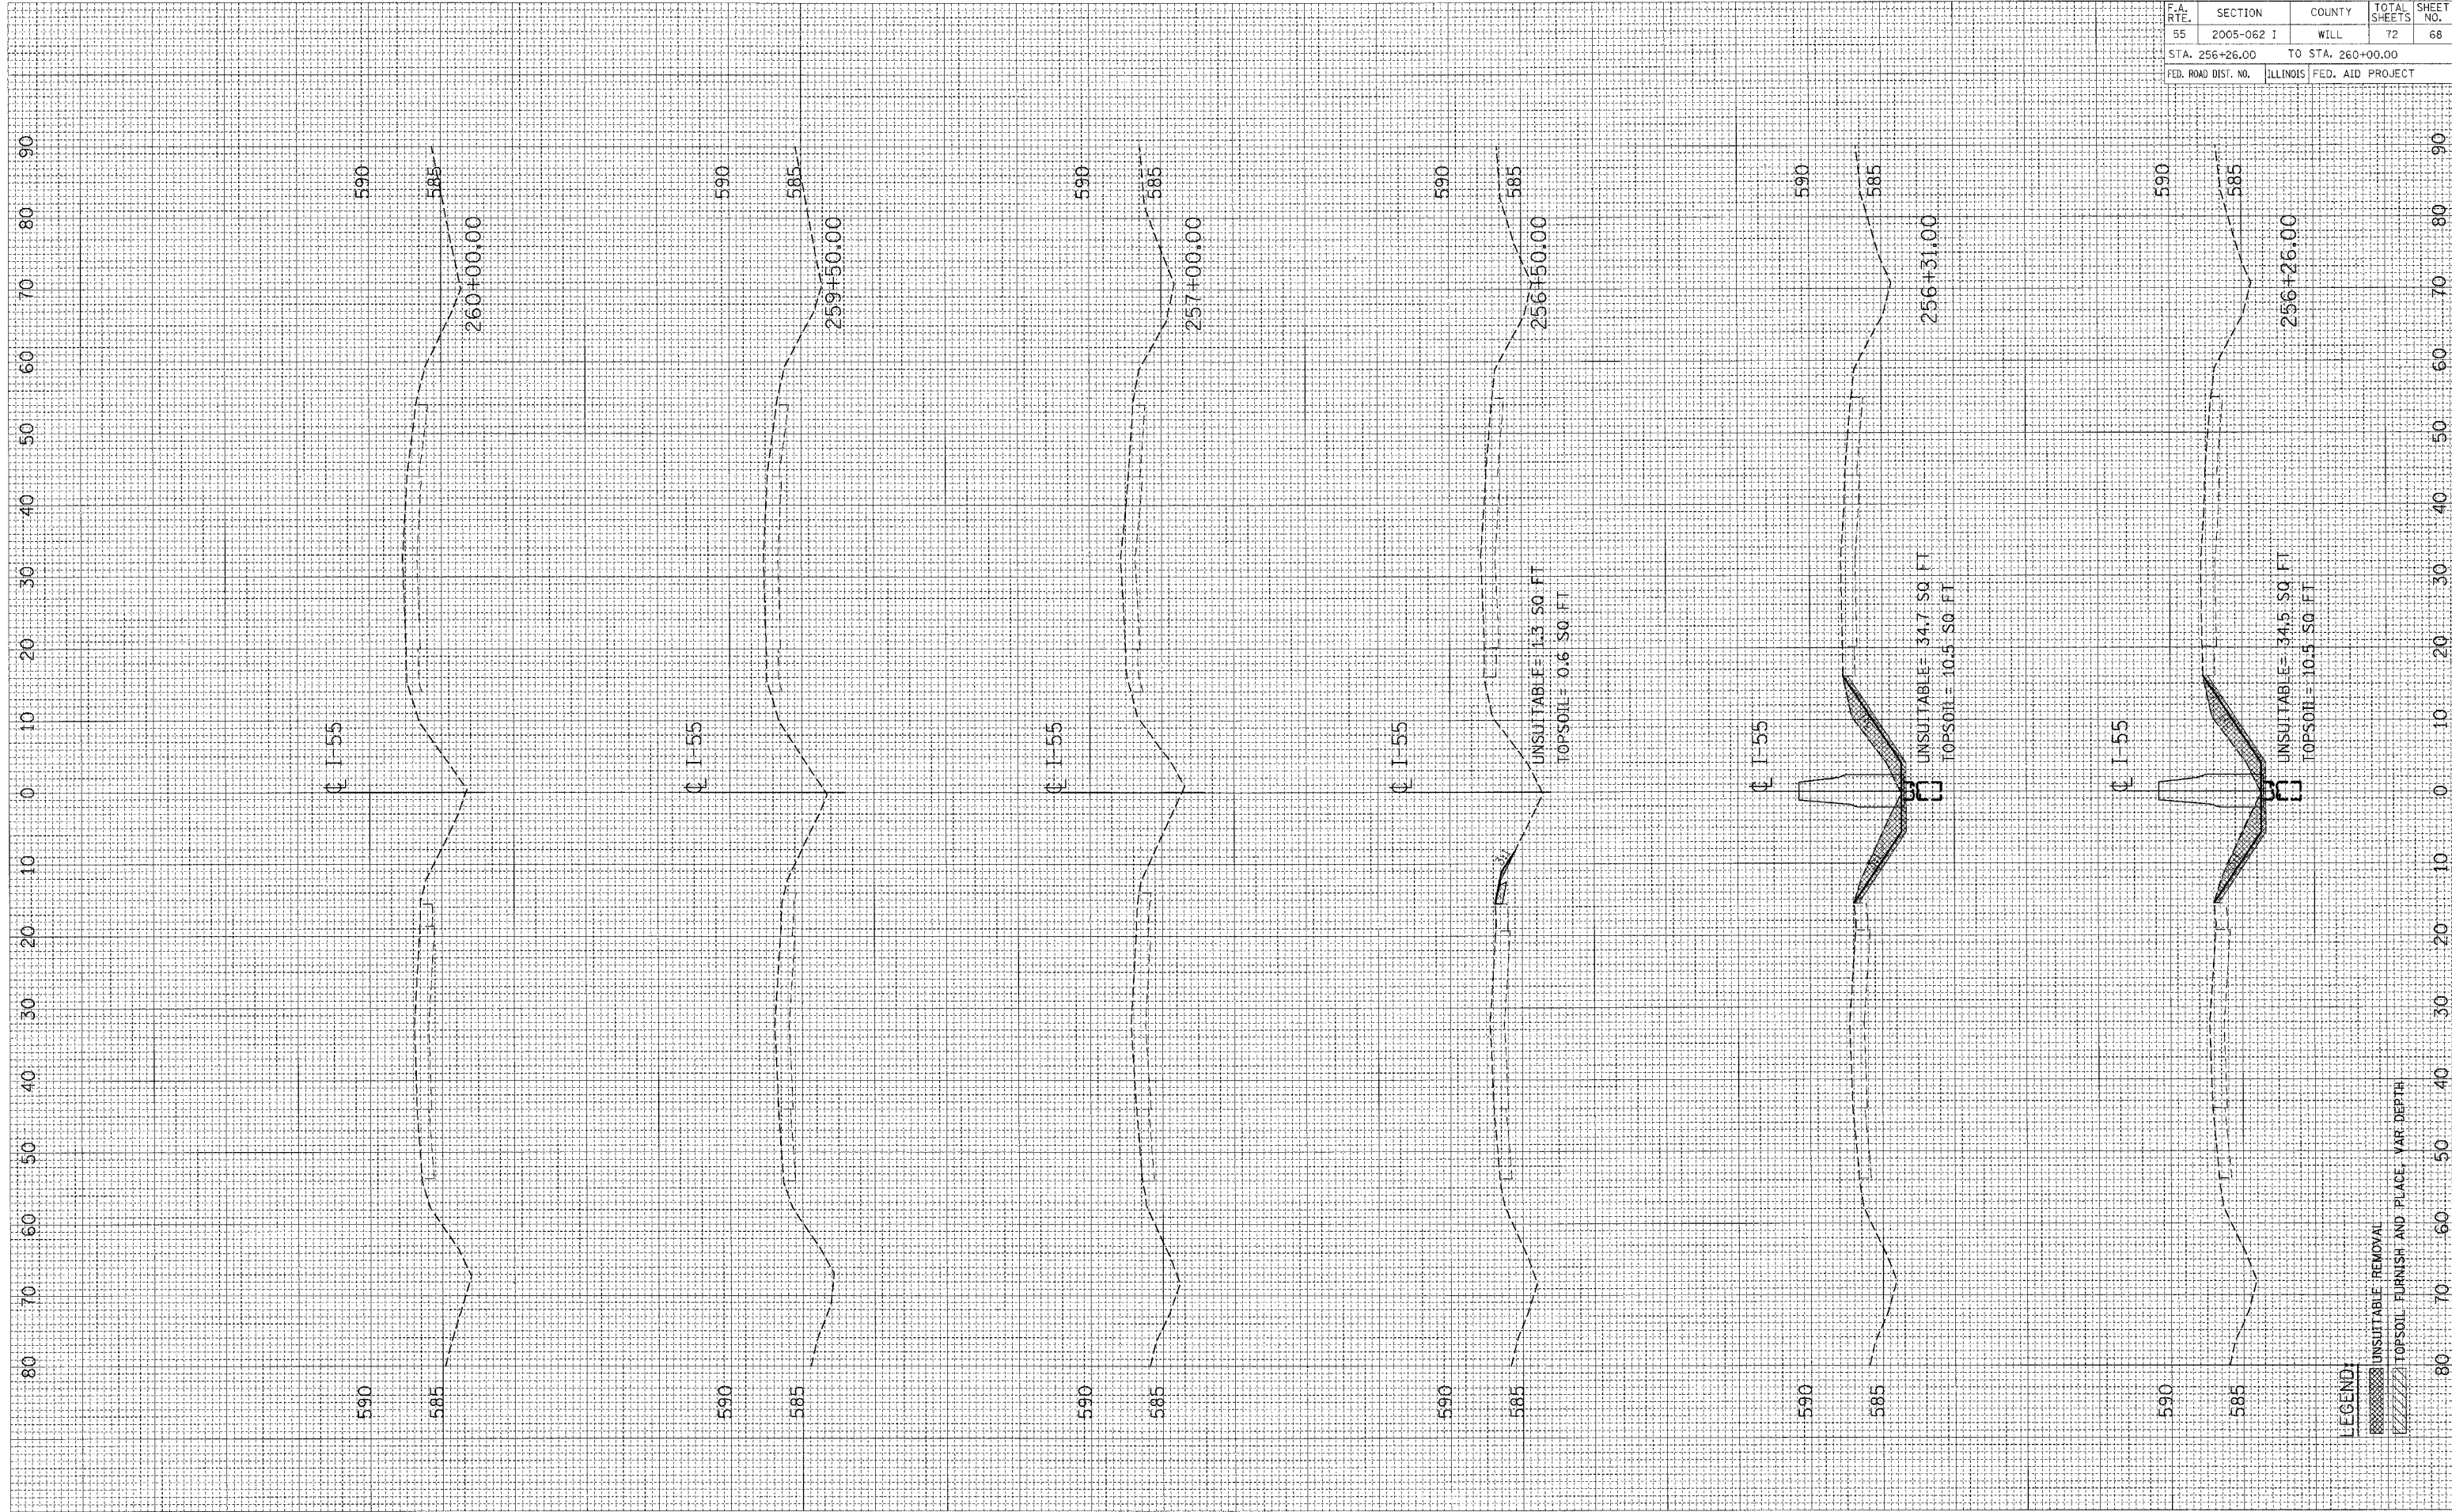

LEGEND:
 UNSUITABLE REMOVAL
 TOPSOIL FURNISH AND PLACE, VAR DEPTH