

F.A. RTE.	SECTION	COUNTY	TOTAL SHEETS	SHEET NO.
55	2005-062 I	WILL	72	71
STA. 337+50.00		TO STA. 351+00.00		
FED. ROAD DIST. NO.		ILLINOIS FED. AID PROJECT		


FINAL SURVEY

SURVEYED	BY	DATE
NOTE BOOK		
TEMPERATURE		
AREAS CHECKED		
NO.		

ORIGINAL SURVEY

SURVEYED	BY	DATE
NOTE BOOK		
TEMPERATURE		
AREAS CHECKED		
NO.		

PLOT DATE = 04/01/05  
 FILE NAME = I55L15  
 PLOT SCALE = 1"=40'  
 USER NAME = BUSER06

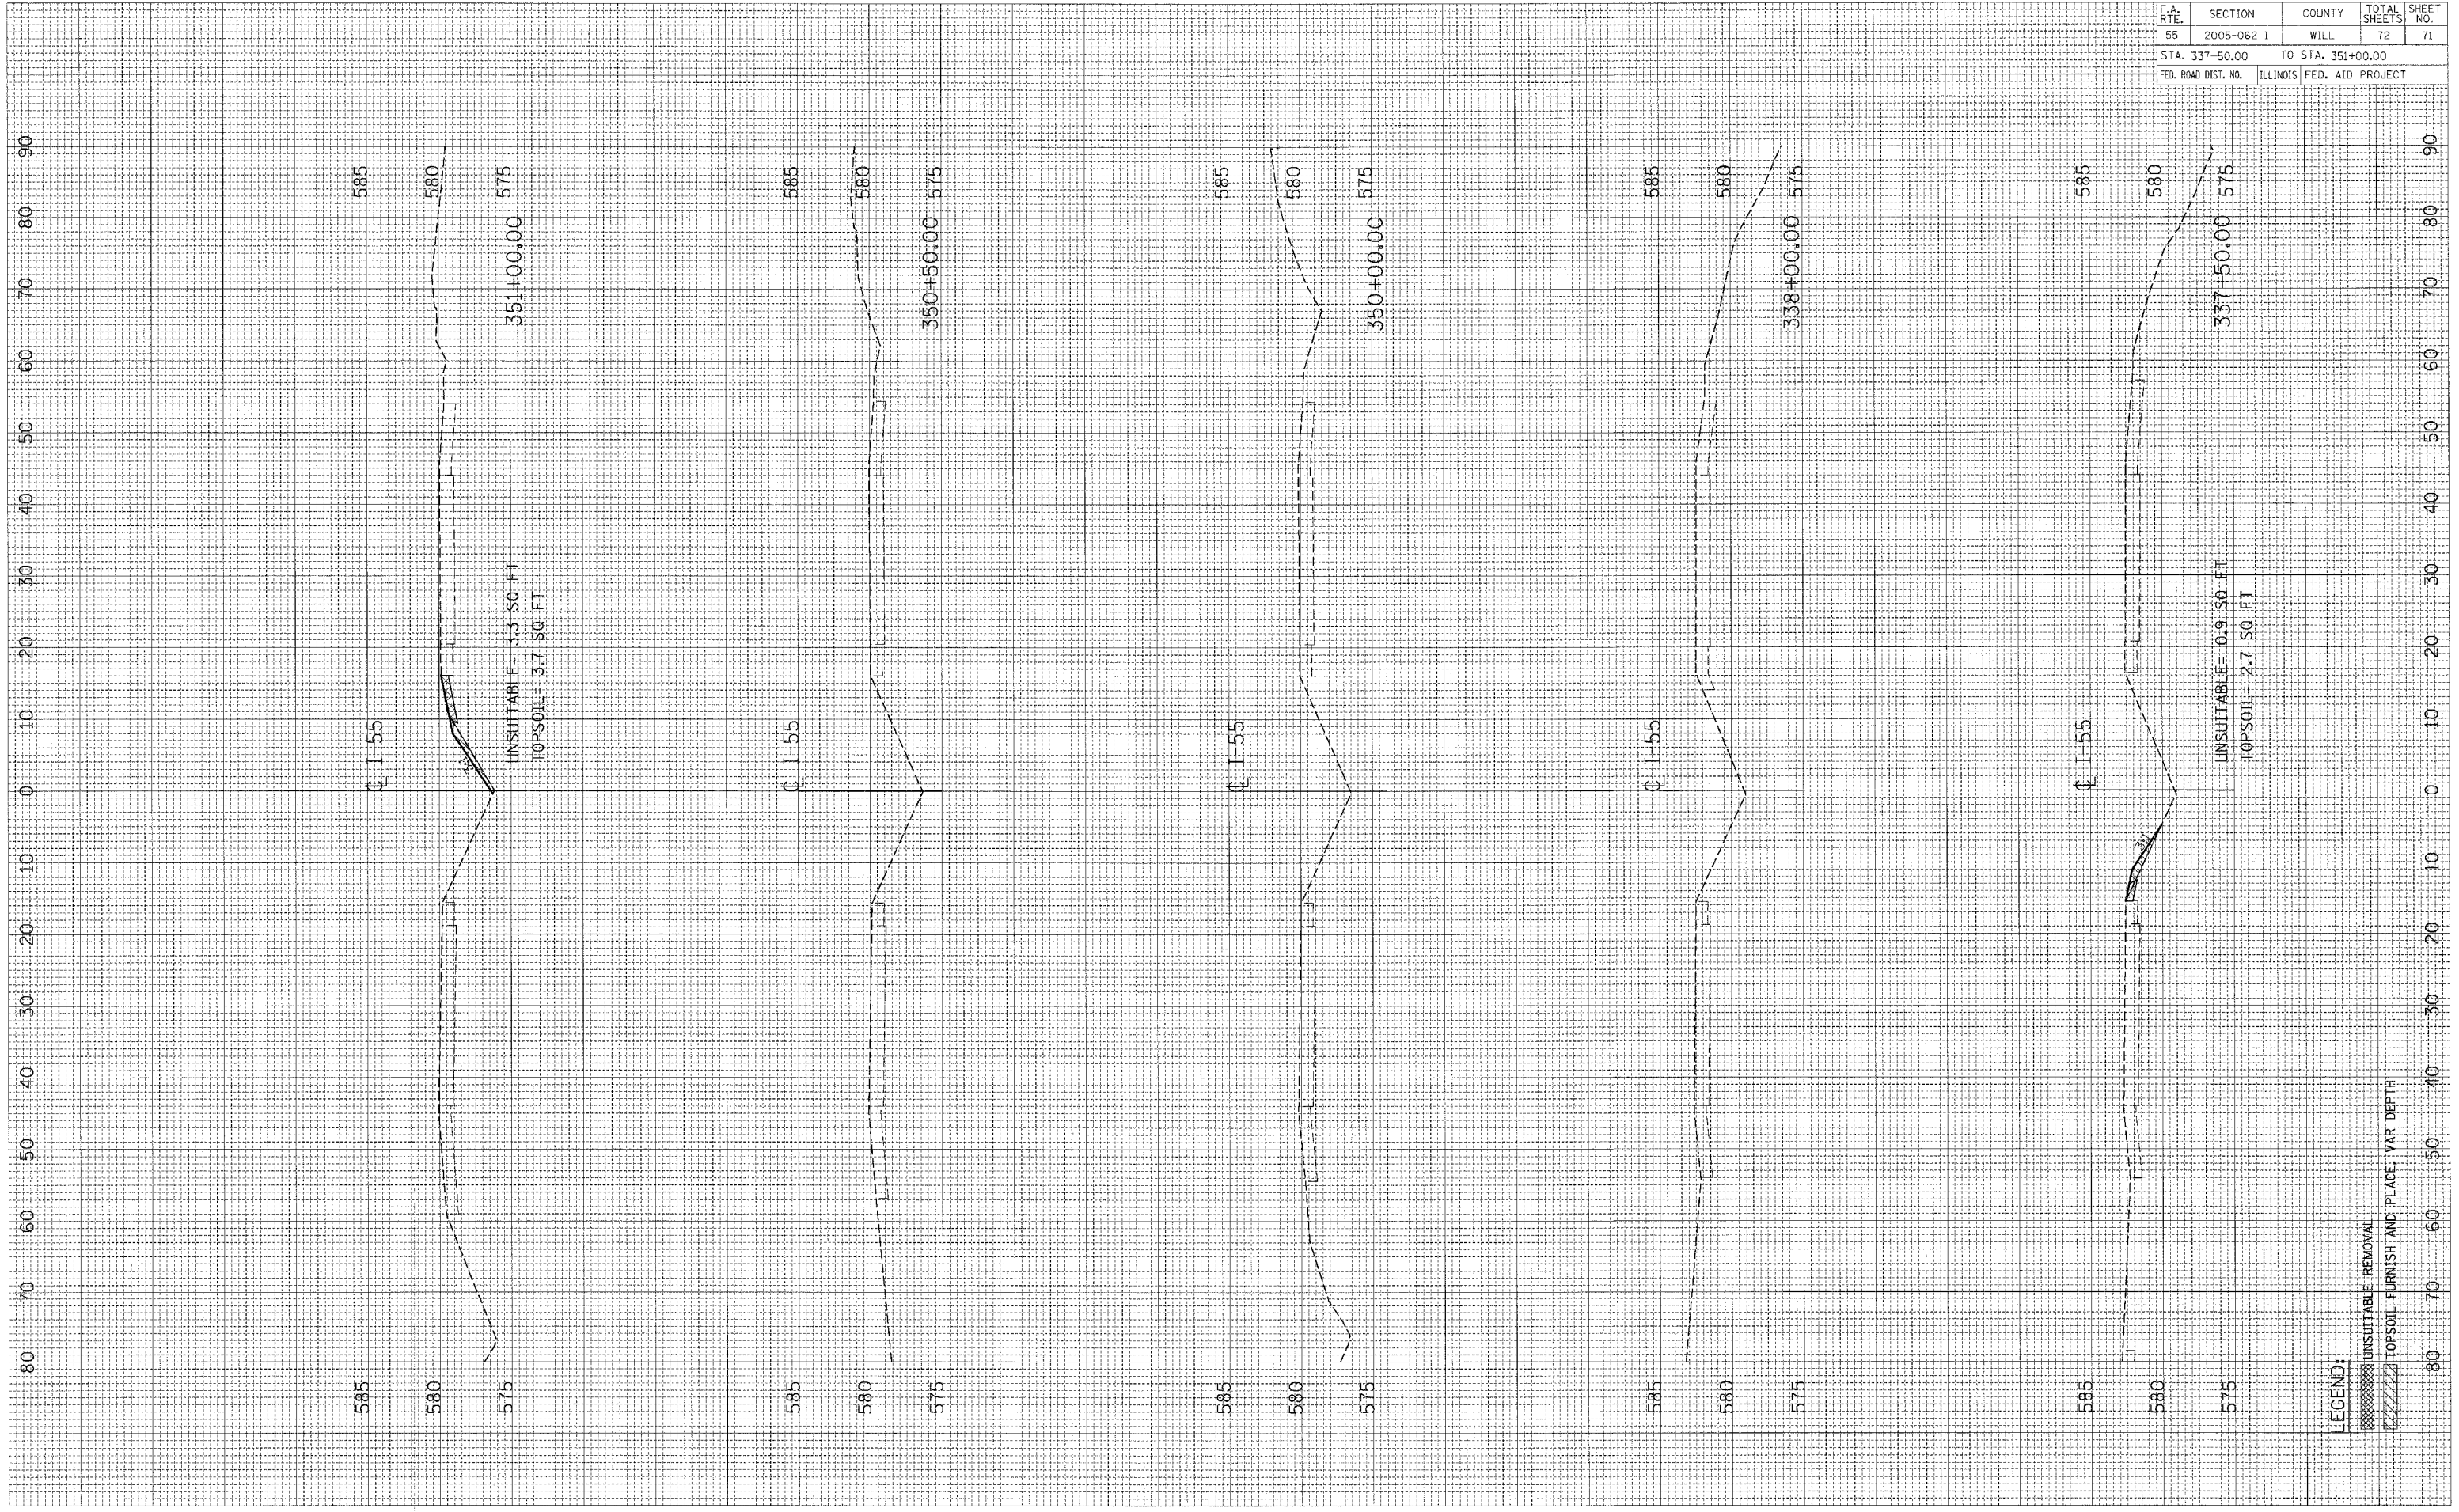

LEGEND:  
 UNSUITABLE REMOVAL  
 TOPSOIL FURNISH AND PLACE, VAR DEPTH