
## STATE OF ILLINOIS DEPARTMENT OF TRANSPORTATION

ROLLYE MOL	BECYLON	CDUNTY		TOTAL SHEETS		SHEEY NO.	SHEET NO.		2
FAI 290	соок				12	6	3	SHEETS	
FEG. ADAD DISY, NO. 7		JUL INDIS	FEG. MG PROJECT-						

Contract No. 60B20

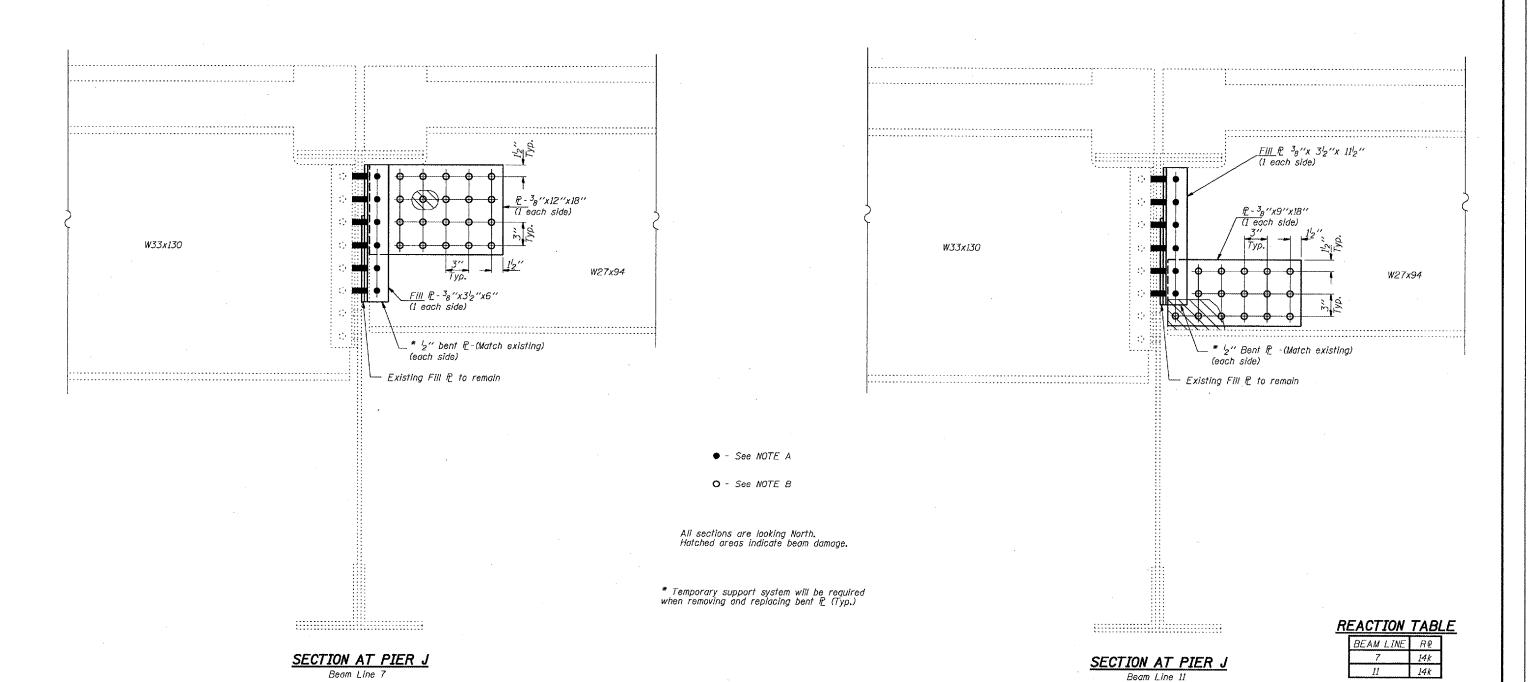

NOTE A:

Remove existing rivets. Field drill <sup>15</sup><sub>16</sub> ''\( \text{\$\phi}\) holes in new angles using holes in existing beams as template. Existing rivets are to be replaced with <sup>7</sup><sub>8</sub> '\( \text{\$\phi}\) H.S. bolts. Cost of rivet replacement and field drilling is included with Structural Steel Repair.

Drill <sup>15</sup><sub>16</sub> "\$\phi\$ holes in plates. Field drill <sup>15</sup><sub>16</sub> "\$\phi\$ holes in web using holes in plates as template. Use <sup>7</sup><sub>8</sub> "\$\phi\$ H.S. bolts. Cost is included with Structural Steel Repair.

BRIDGE REPAIRS FAI-290 CONGRESS STREET FROM OLD POST OFFICE TO THE SOUTH BRANCH OF THE CHICAGO RIVER COOK COUNTY STRUCTURE NO. 016-0460

DAB VHV CHECKED DAB VHV

