


STATE OF ILLINOIS  
DEPARTMENT OF TRANSPORTATION

ROUTE NO.	SECTION	COUNTY	TOTAL SHEETS	SHEET NO.
		COOK	12	10
FED. ROAD DIST. NO. 7	ILLINOIS	FED. AID PROJECT		

SHEET NO. 3  
5 SHEETS

Contract No. 60B20

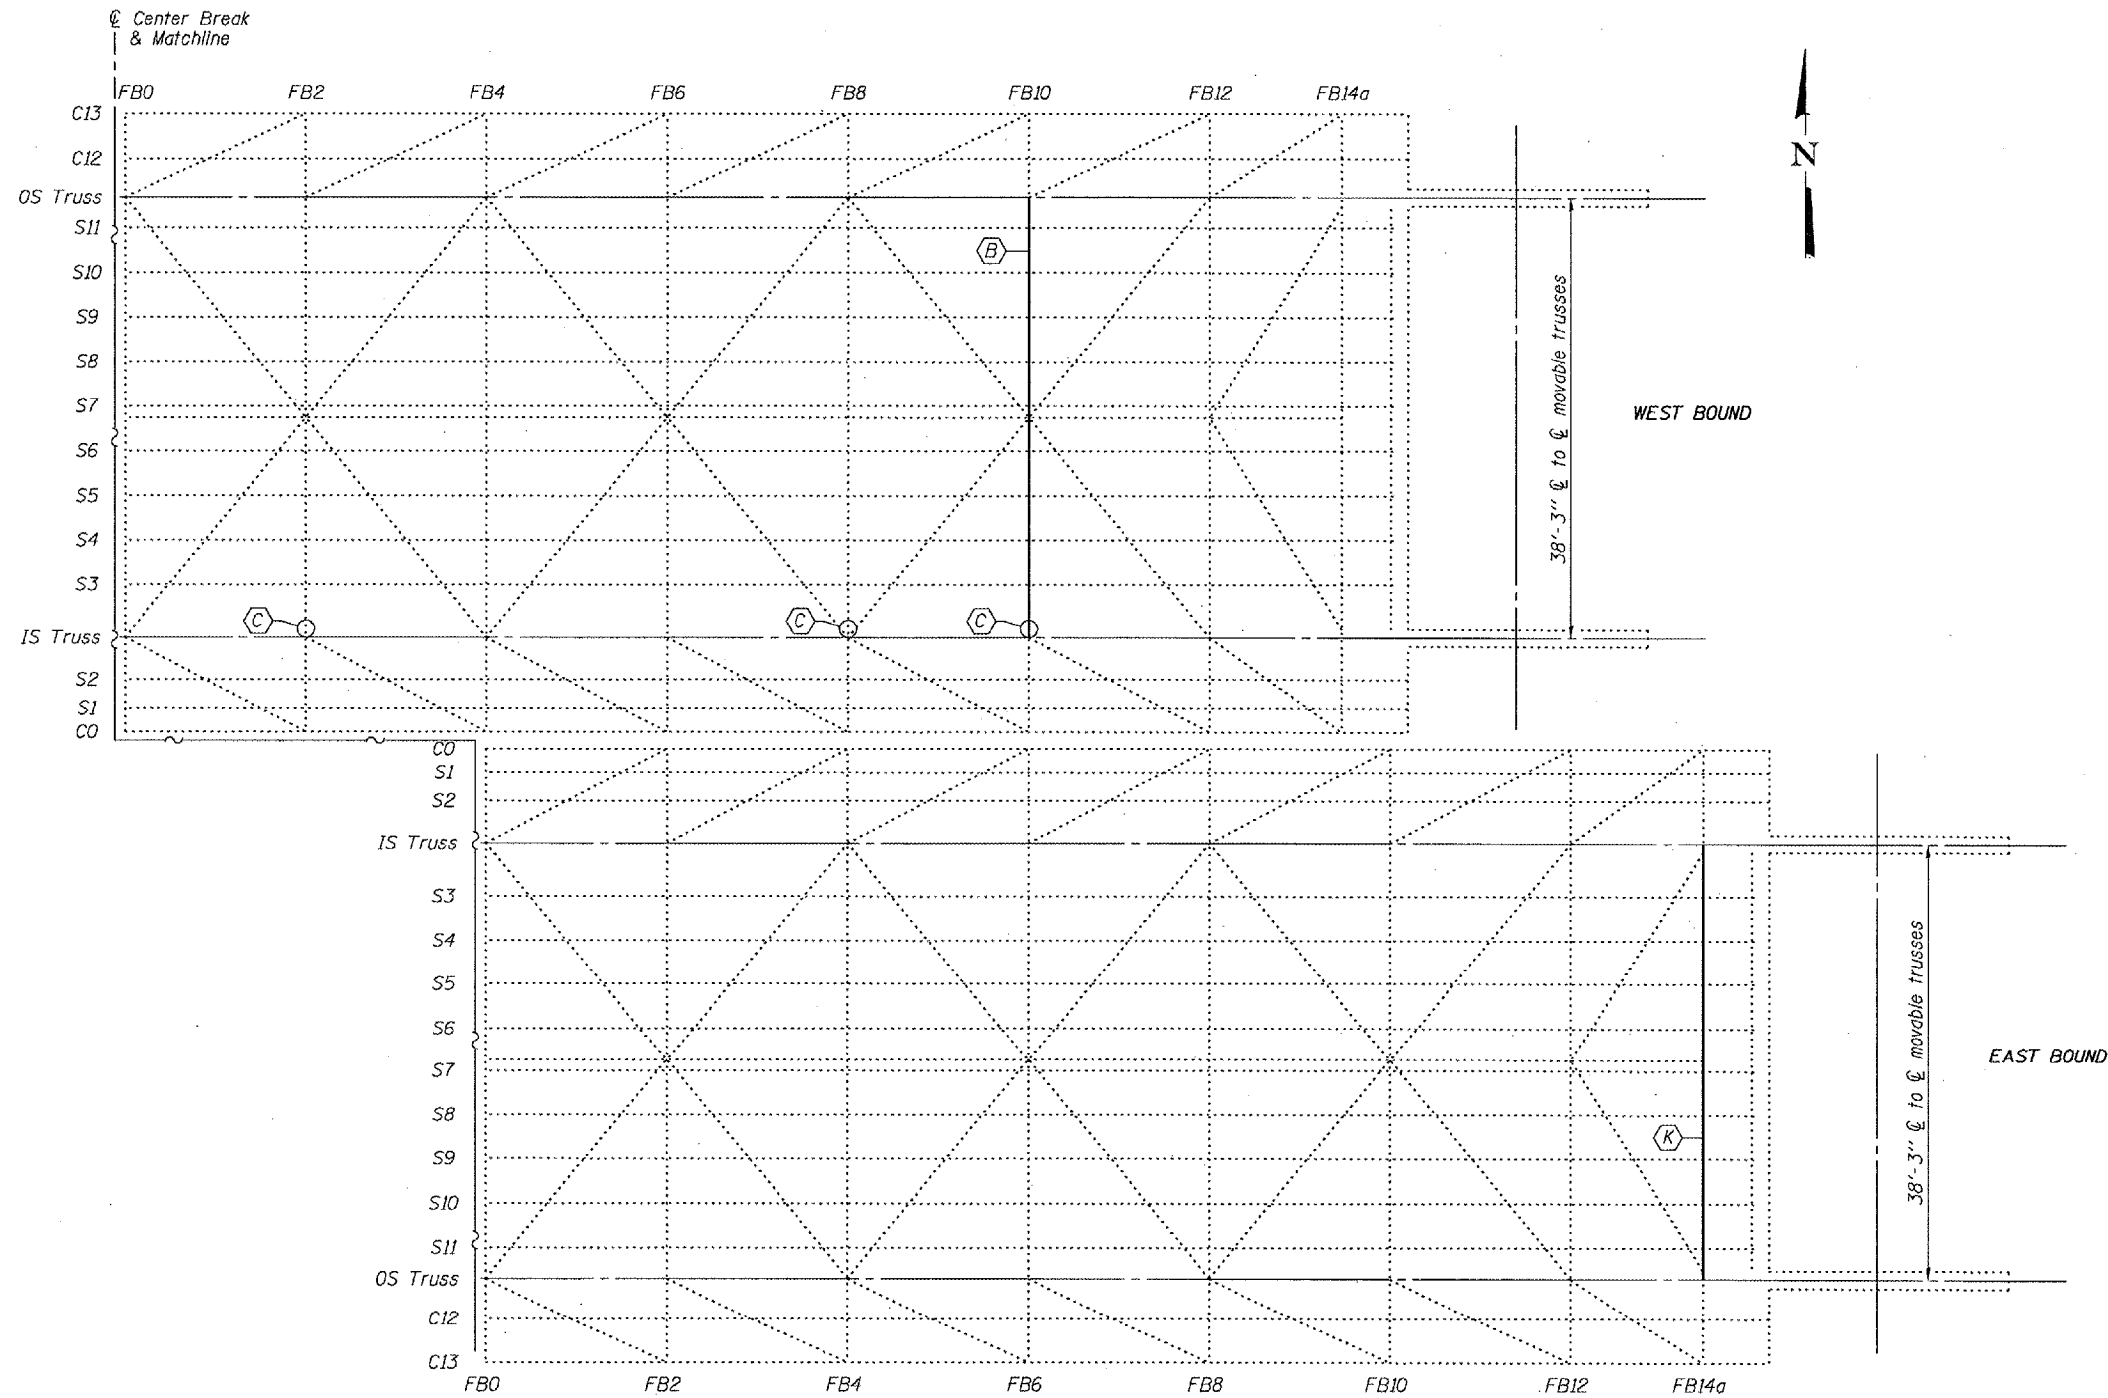

- (B) Remove and replace floor beam lower flange angles
- (C) Remove and replace  $\frac{3}{8}$ " plate
- (K) Remove and replace floor beam angles and gusset plates

**EAST LIFT SPANS**

DESIGNED	DAB
CHECKED	MJT
DRAWN	baliva
CHECKED	DAB MJT

JUNE 8, 2006

EXAMINED *John A. Morris*  
ENGINEER OF STRUCTURAL SERVICES

PASSED *Ralph E. Anderson*  
ENGINEER OF BRIDGES AND STRUCTURES

**REPAIR PLAN  
EAST LIFT SPANS  
CONGRESS PARKWAY  
OVER THE CHICAGO RIVER  
COOK COUNTY  
SN 016-2445**