


STATE OF ILLINOIS
DEPARTMENT OF TRANSPORTATION


ROUTE NO.	SECTION	COUNTY	TOTAL SHEETS	SHEET NO.	SHEET NO. 5 5 SHEETS
		COOK	12	12	
FED. ROAD DIST. NO. 7		ILLINOIS	FED. AID PROJECT		

Contract No. 60B20



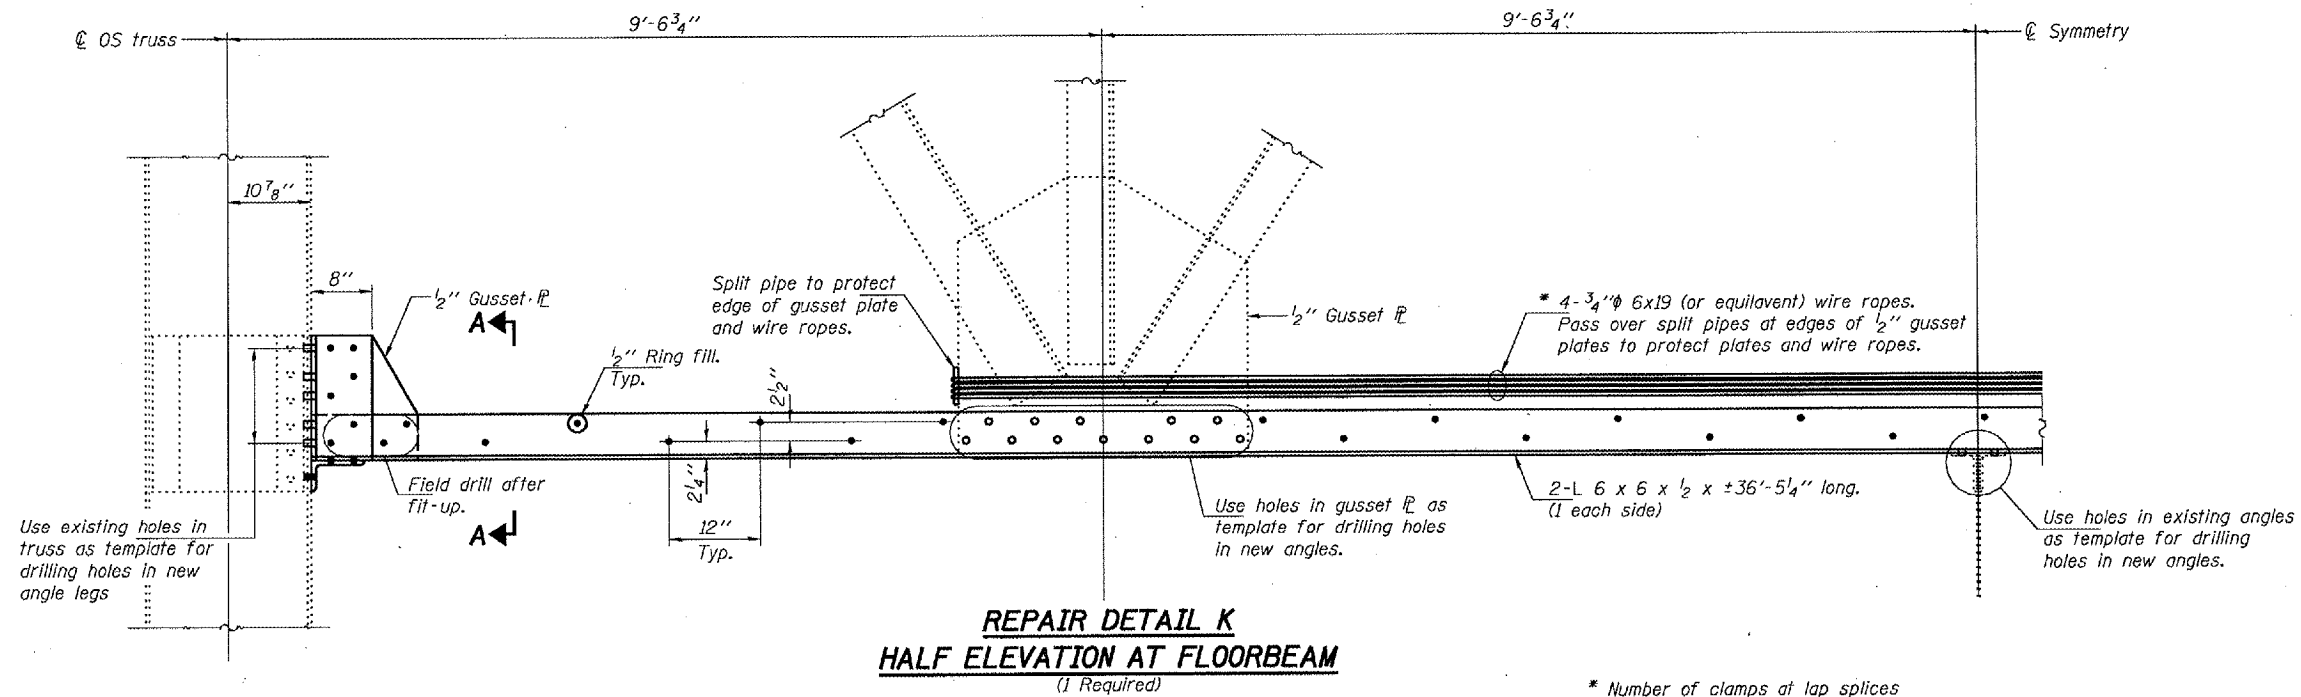


* Number of clamps at lap splices to be as specified by supplier.

Split pipes & wire ropes to be in place prior to starting Repair K. Assembly to be removed after Repair K has been completed. Cost included with "Structural Steel Repair".

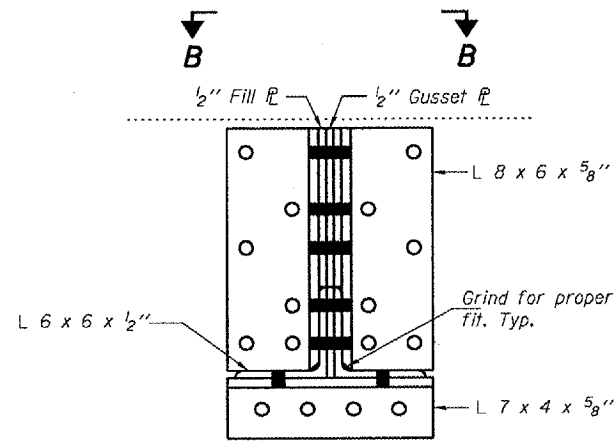

○ - Use existing holes as template.

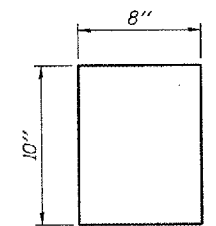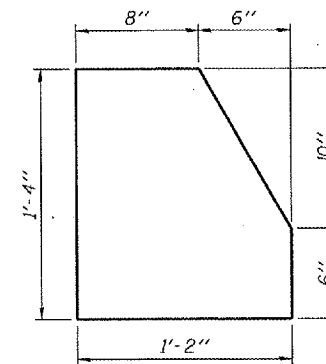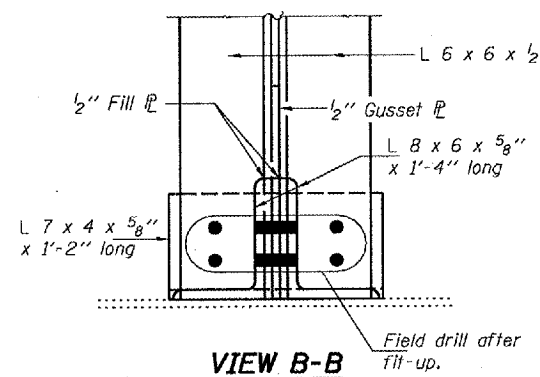

DESIGNED	DAB
CHECKED	MJT
DRAWN	baliva
CHECKED	DAB MJT

JUNE 8, 2006
EXAMINED *John A. Morris*
ENGINEER OF STRUCTURAL SERVICES
PASSED *Ralph E. Anderson*
ENGINEER OF BRIDGES AND STRUCTURES

**REPAIR DETAILS
CONGRESS PARKWAY
OVER THE CHICAGO RIVER
COOK COUNTY
SN 016-2445**