
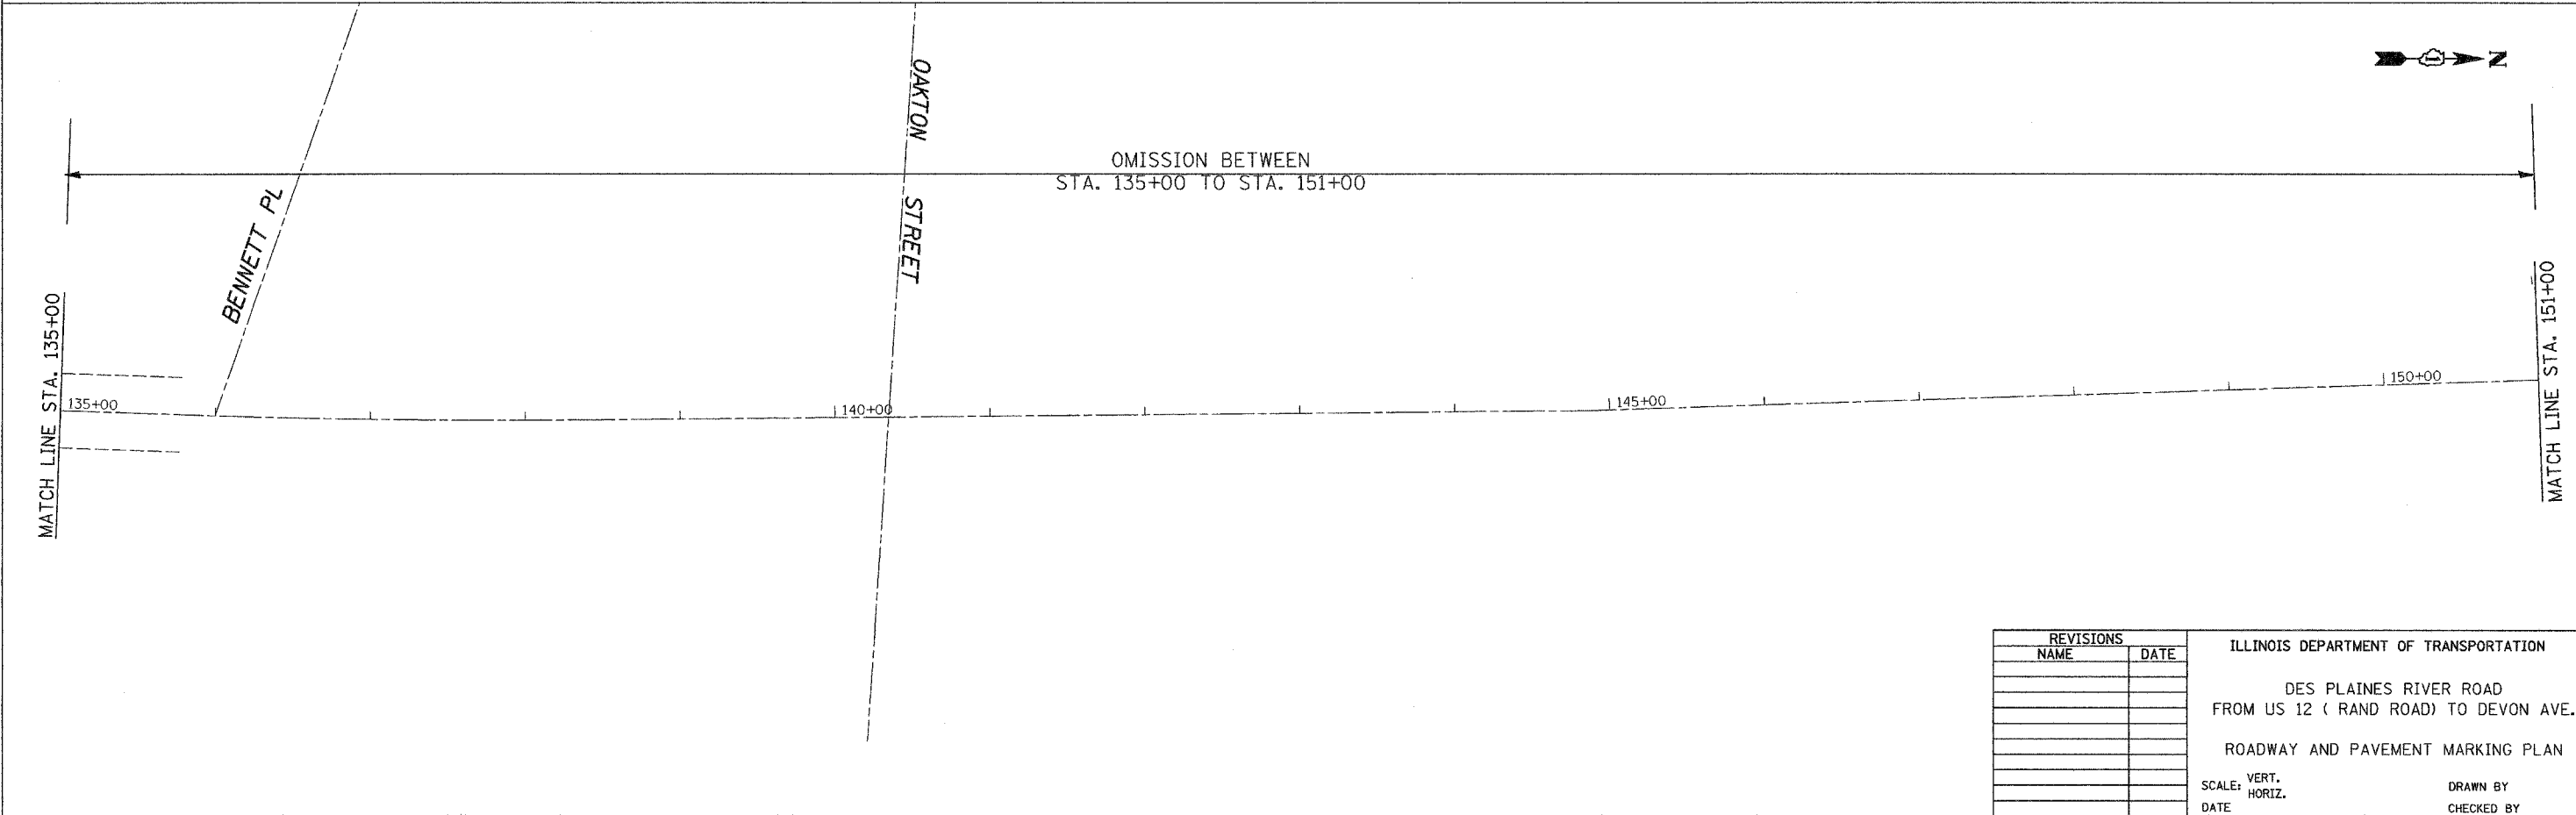


F.A.U. RTE.	SECTION	COUNTY	TOTAL SHEETS	SHEET NO.
2710	(1213&3219)RS-7	COOK	22	8
STA.		TO STA.		
FED. ROAD DIST. NO.		ILLINOIS FED. AID PROJECT		

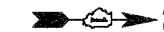

DATE = 6/23/2006
 FILE NAME = c:\projects\60b32\desplains\design\asign
 PLOT SCALE = 5/8" = 1' / IN.
 USER NAME = hmdanah

REVISIONS	
NAME	DATE

ILLINOIS DEPARTMENT OF TRANSPORTATION
 DES PLAINES RIVER ROAD
 FROM US 12 (RAND ROAD) TO DEVON AVE.
 ROADWAY AND PAVEMENT MARKING PLAN
 VERT. SCALE: DRAWN BY
 HORIZ. CHECKED BY
 DATE