



STATE OF ILLINOIS
DEPARTMENT OF TRANSPORTATION

ROUTE NO.	SECTION	COUNTY	TOTAL SHEETS	SHEET NO.
		Lake	-	g
SHEET NO. 3				
4 SHEETS				
Contract Number: 60B67				

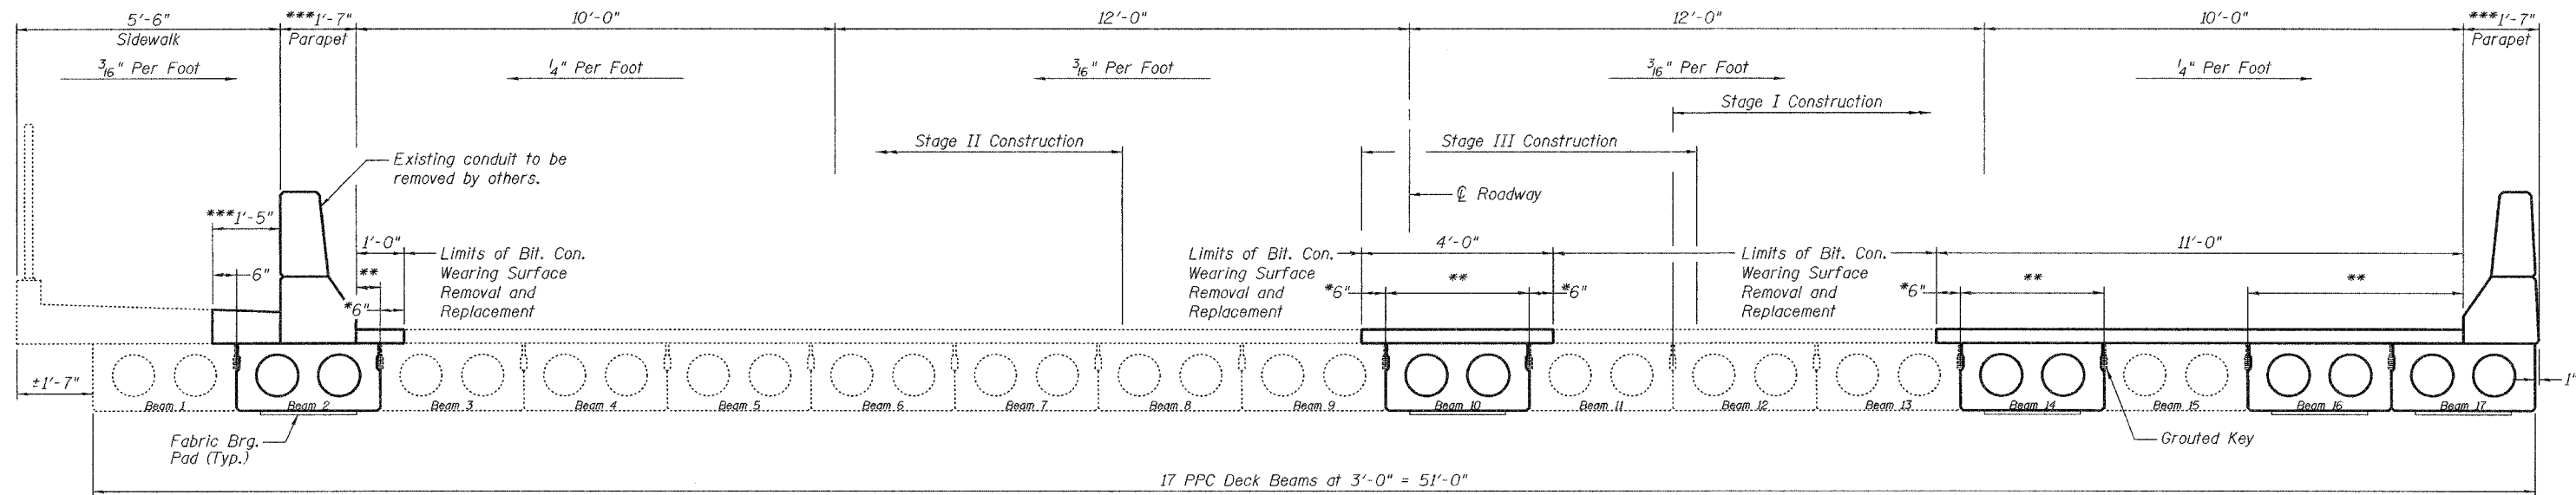

SPAN 1 DECK CROSS-SECTION
(Looking East)

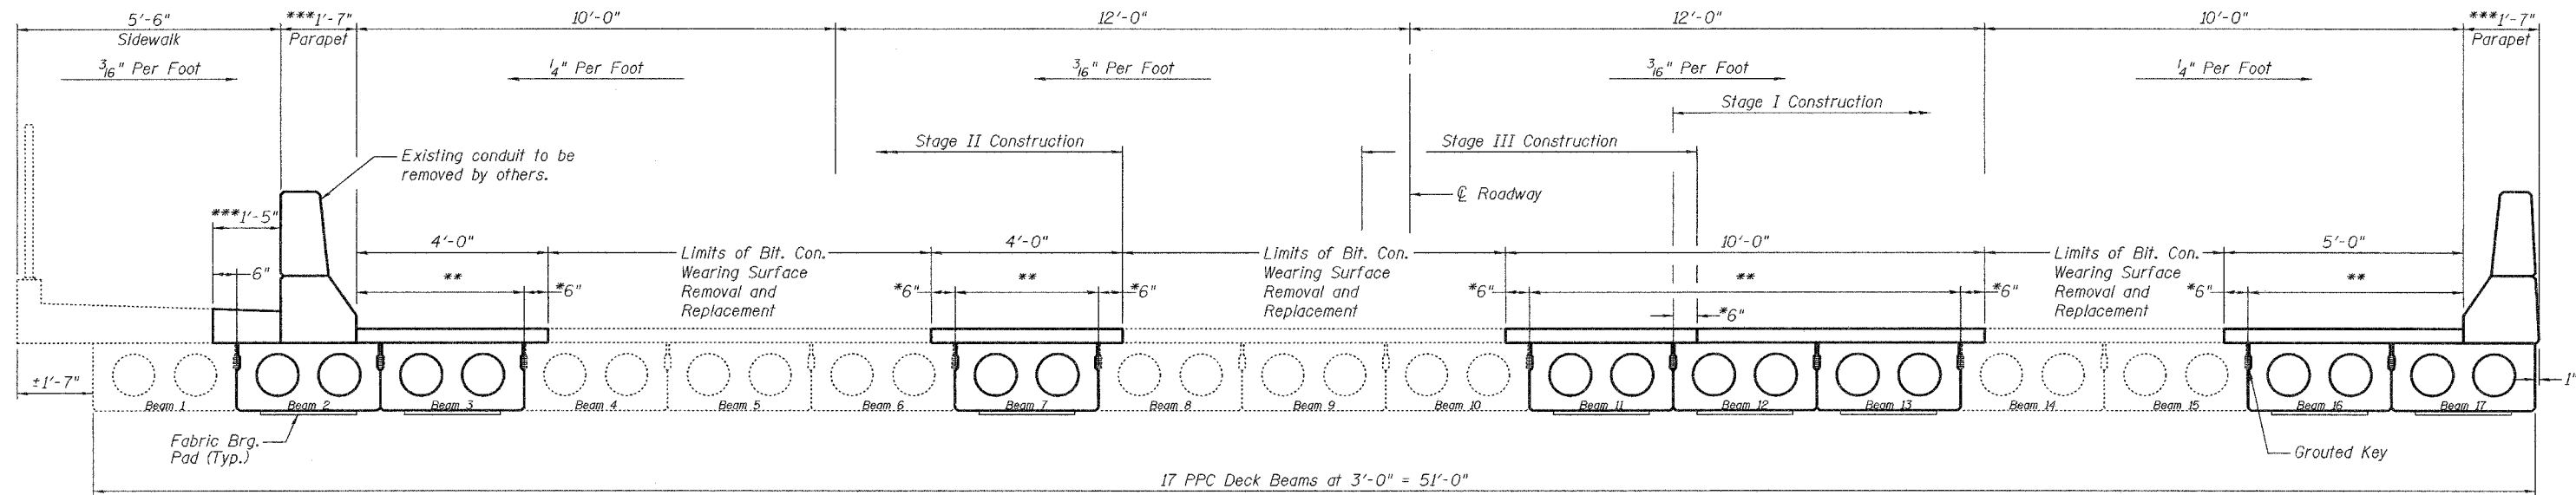

SPAN 2 DECK CROSS-SECTION
(Looking East)

*Existing waterproofing to remain. Lap new waterproofing membrane system with existing waterproofing.
**Cost of removal in these areas is included with Removal of PPC Deck Beams.
***Quantity Included in Concrete Removal and Concrete Superstructure.

DESIGNED	P.S.J.
CHECKED	A.T.H.
DRAWN	Drew Christopher
CHECKED	P.S.J. A.T.H.

EXAMINED	John A. Morris ENGINEER OF STRUCTURAL SERVICES
PASSED	Ralph E. Anderson ENGINEER OF BRIDGES AND STRUCTURES

JUNE 26, 2006

DECK CROSS-SECTIONS
IL. RT. 176 / U.S. 41
LAKE COUNTY
SN 049-0131