
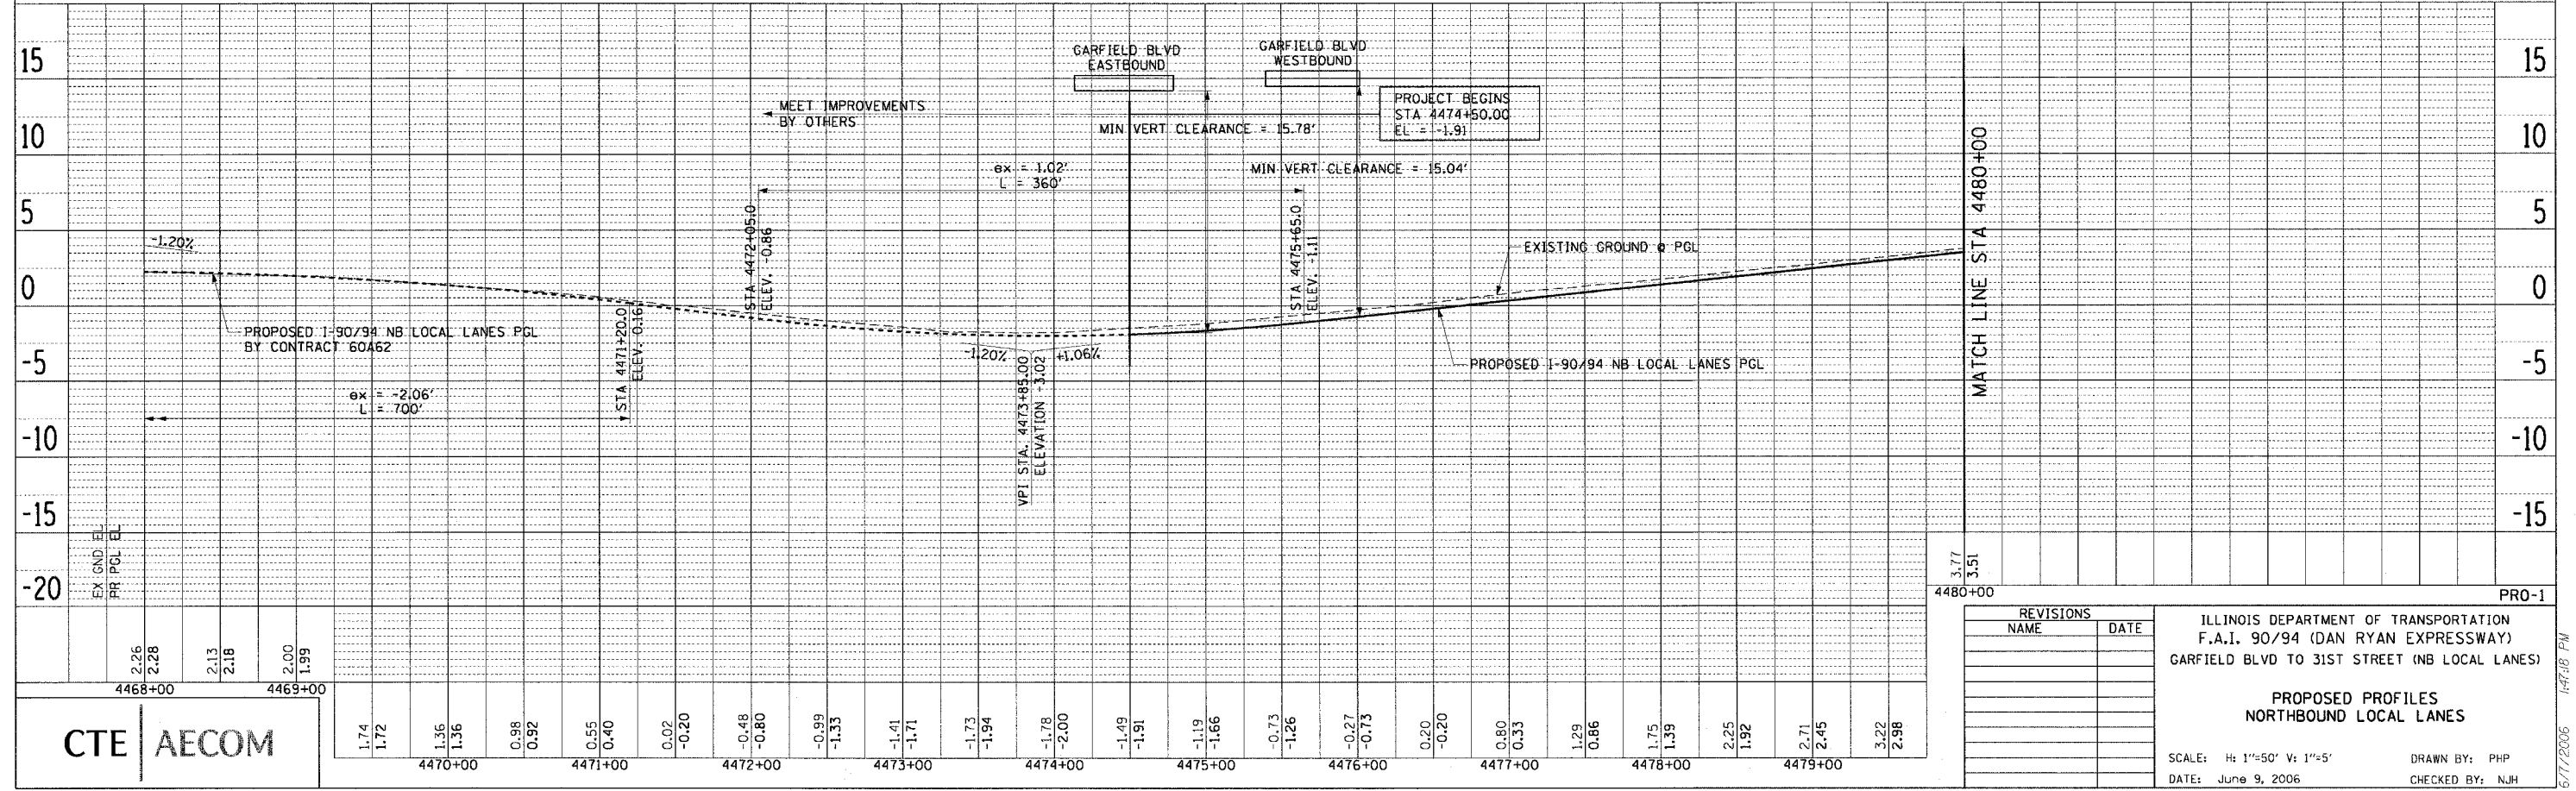


PLAN	SURVEYED	BY	DATE
	ALIGNED		
	AS SHOWN		
	REVISIONS		
	NO. OF WAY CHECKED		
	DATE FILE NAME		

PLAN	SURVEYED	BY	DATE
	ALIGNED		
	AS SHOWN		
	REVISIONS		
	NO. OF WAY CHECKED		
	DATE FILE NAME		

F.A.I. RTE.	SECTION	COUNTY	TOTAL SHEETS	SHEET NO.
90/94	*	COOK	565	66
STA. 4574+50		TO STA. 4480+00		
FED. ROAD DIST. NO. 1 ILLINOIS FED. AID PROJECT				
62301 • (2021-922 PT2 ETC 2324.6-1P) R-10				

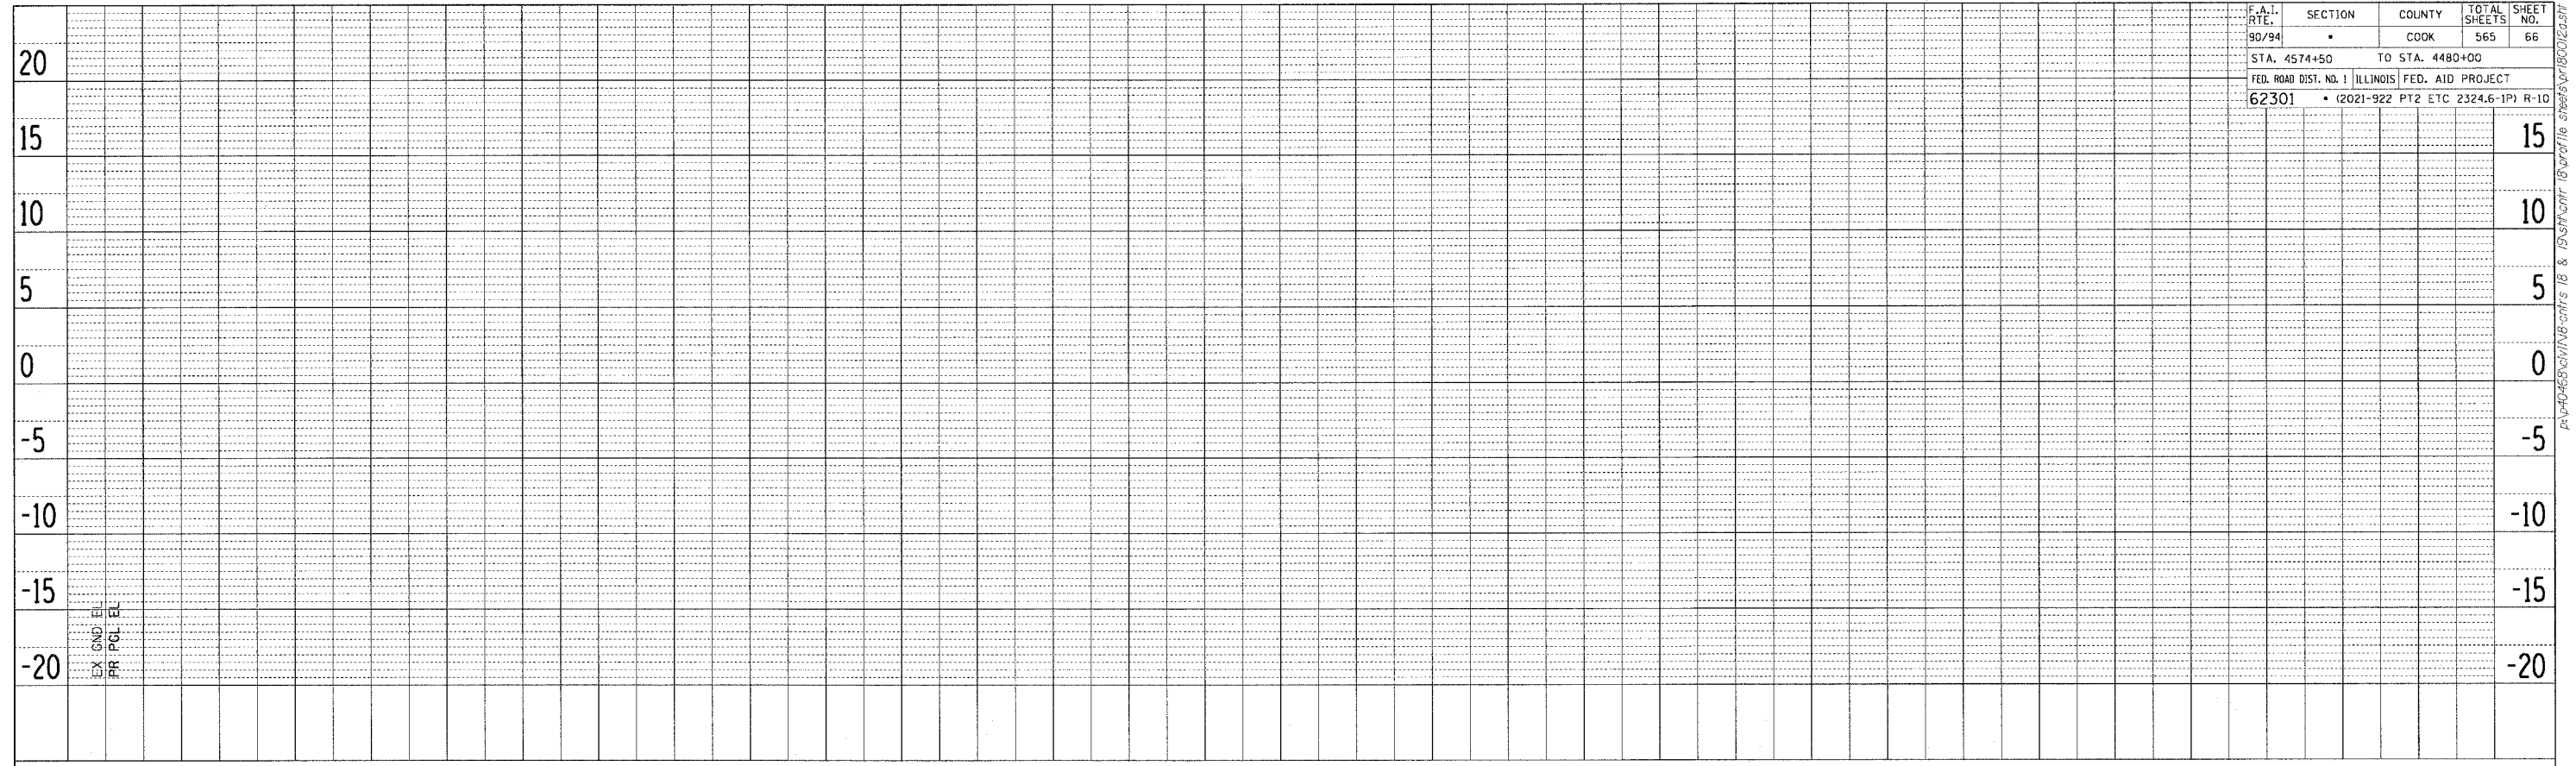

CTE | AECOM

REVISIONS	
NAME	DATE

ILLINOIS DEPARTMENT OF TRANSPORTATION
 F.A.I. 90/94 (DAN RYAN EXPRESSWAY)
 GARFIELD BLVD TO 31ST STREET (NB LOCAL LANES)

PROPOSED PROFILES
 NORTHBOUND LOCAL LANES

SCALE: H: 1"=50' V: 1"=5'
 DATE: June 9, 2006

DRAWN BY: PHP
 CHECKED BY: NJH

6/7/2006 1:47:18 PM p:\4046\90\118-cnts 18 & 19\station 18\profile sheets\9001e.dwg