



F.A.I. RTE.	SECTION	COUNTY	TOTAL SHEETS	SHEET NO.
90/94	*	COOK	565	234
STA. 4474+50	TO STA. 4482+00			
FED. ROAD DIST. NO. 1 ILLINOIS		FED. AID PROJECT		
62301		* (2021-922 PT2 ETC 2324.6-1P) R-10		

F:\P\4468\0\1\18-Cats 18 & 19\SW-Cat 18\Signing Plans\18002AS.H

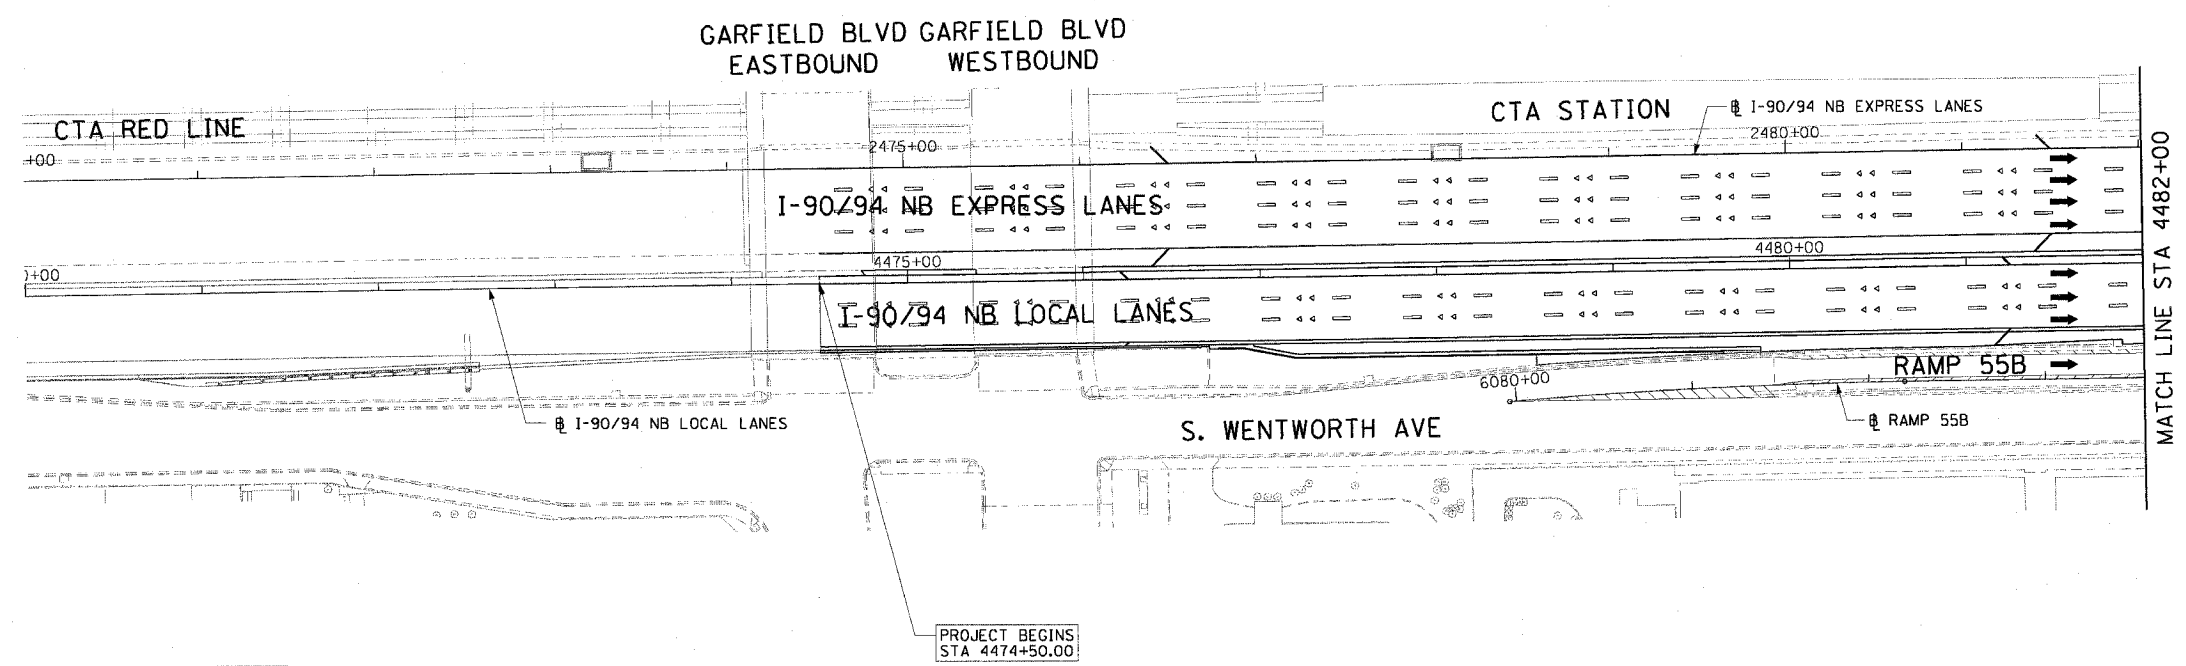

MATCH LINE STA 4482+00

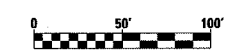

SG-01

REVISIONS	
NAME	DATE

ILLINOIS DEPARTMENT OF TRANSPORTATION  
 F.A.I. 90/94 (DAN RYAN EXPRESSWAY)  
 GARFIELD BLVD TO 31ST STREET (NB LOCAL LANES)  
**PROPOSED SIGNING PLANS**

SCALE: 1"=50'  
 DATE: June 9, 2006

DRAWN BY: PHP  
 CHECKED BY: RMG



PROJECT BEGINS  
 STA 4474+50.00

6/7/2006 4:22:11 PM