


F.A.I.	SECTION	COUNTY	TOTAL SHEETS	SHEET NO.
94/90	*	COOK	565	238
STA.	TO STA.			
FED. ROAD DIST. NO.	ILLINOIS	FED. AID PROJECT		
62301	*12021-922 PT2 ETC 2324.6-1P) R-10			

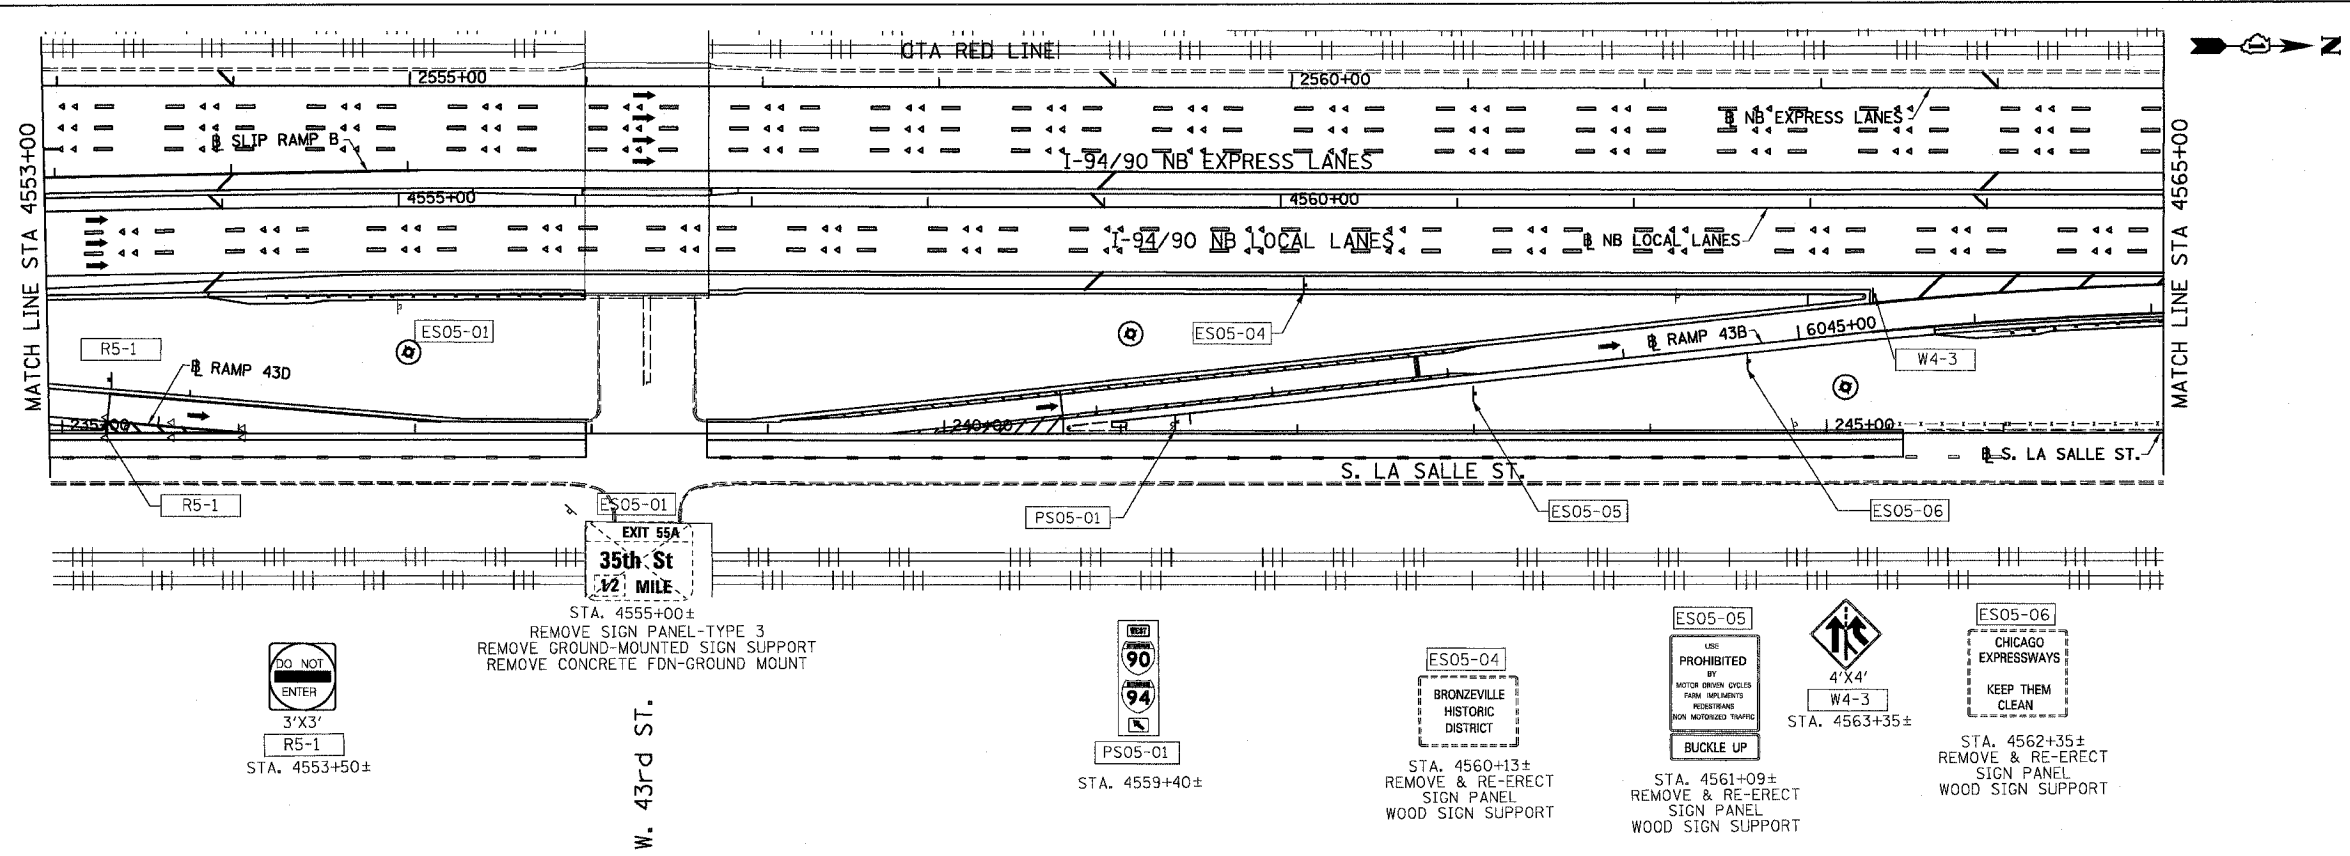

DO NOT ENTER
3'X3'
R5-1
STA. 4553+50±

STA. 4555+00±
REMOVE SIGN PANEL-TYPE 3
REMOVE GROUND-MOUNTED SIGN SUPPORT
REMOVE CONCRETE FDN-GROUND MOUNT


PS05-01
STA. 4559+40±

ES05-04
BRONZVILLE HISTORIC DISTRICT
STA. 4560+13±
REMOVE & RE-ERECT SIGN PANEL
WOOD SIGN SUPPORT

ES05-05
PROHIBITED BY MOTOR DRIVEN CYCLES FROM SURFACES
BUCKLE UP
STA. 4561+09±
REMOVE & RE-ERECT SIGN PANEL
WOOD SIGN SUPPORT

4'X4'
W4-3
STA. 4563+35±

ES05-06
CHICAGO EXPRESSWAYS
KEEP THEM CLEAN
STA. 4562+35±
REMOVE & RE-ERECT SIGN PANEL
WOOD SIGN SUPPORT

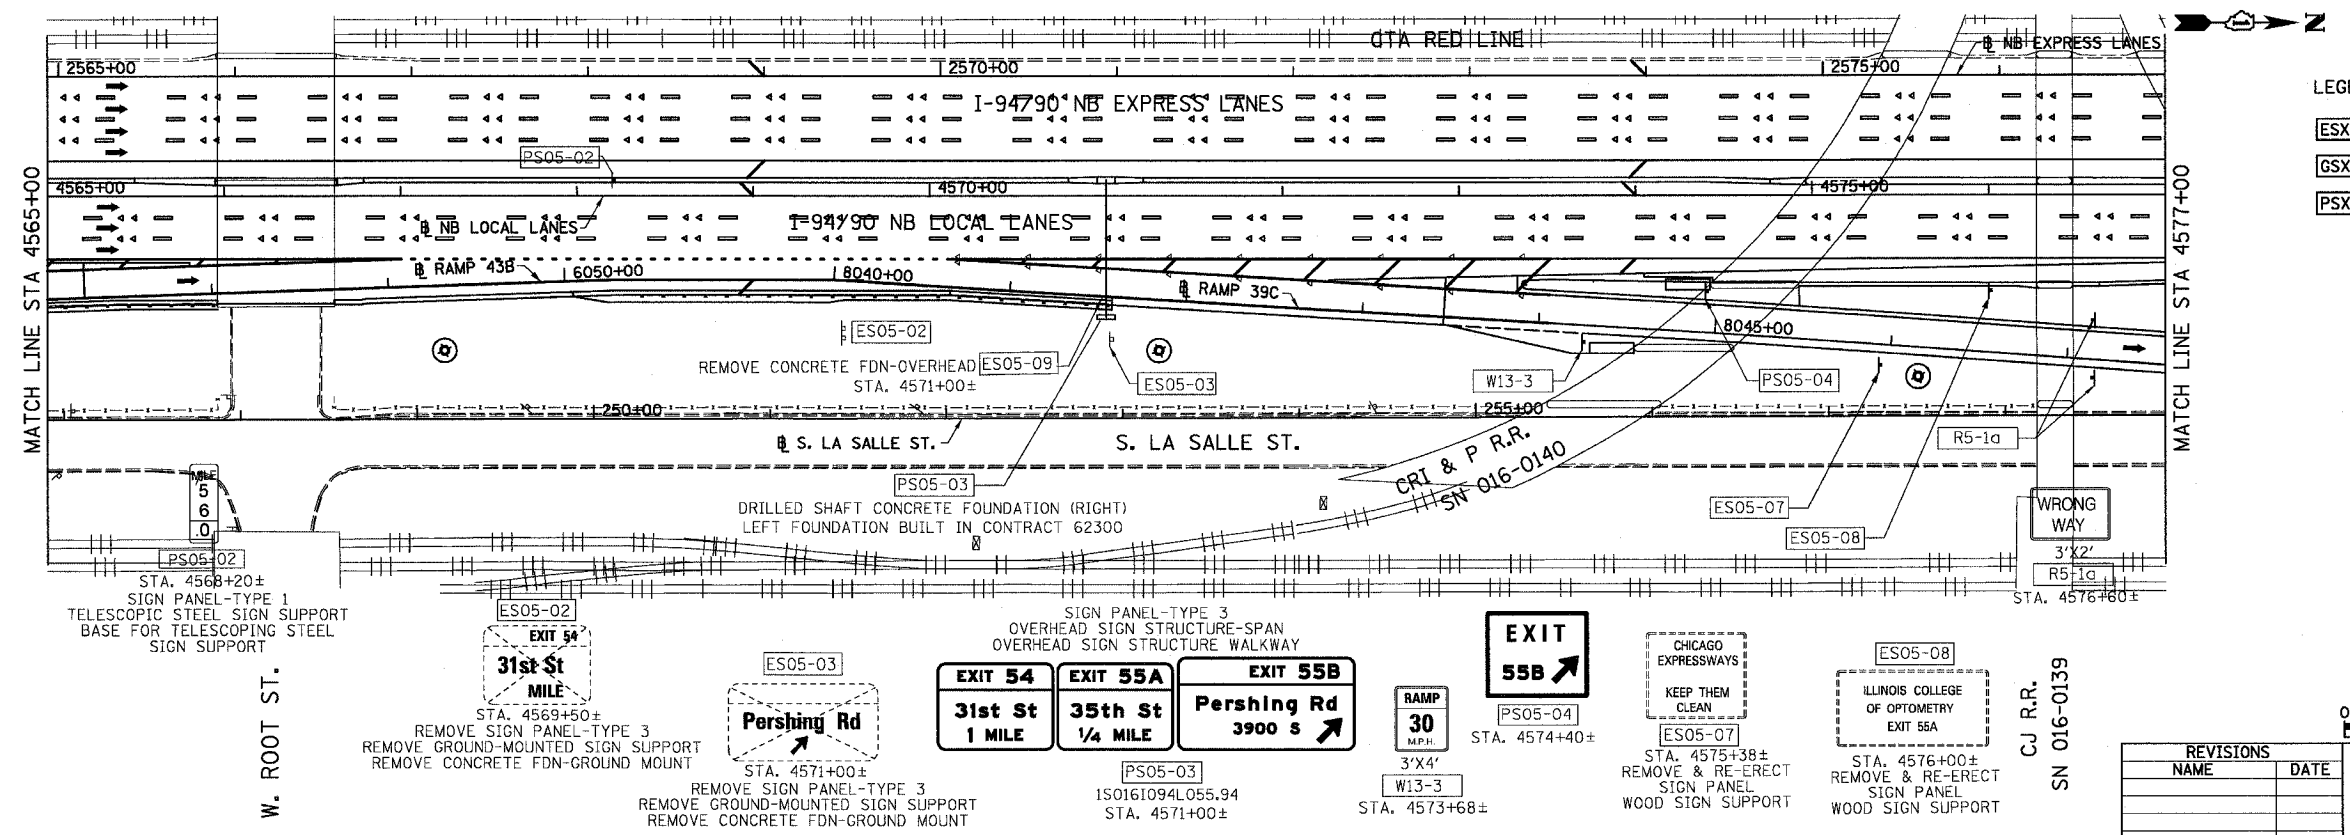

PS05-02
STA. 4568+20±
SIGN PANEL-TYPE 1
TELESCOPIC STEEL SIGN SUPPORT
BASE FOR TELESCOPIC STEEL SIGN SUPPORT

ES05-02
EXIT 54
31st St
MILE
STA. 4569+50±
REMOVE SIGN PANEL-TYPE 3
REMOVE GROUND-MOUNTED SIGN SUPPORT
REMOVE CONCRETE FDN-GROUND MOUNT

ES05-03
Pershing Rd
STA. 4571+00±
REMOVE SIGN PANEL-TYPE 3
REMOVE GROUND-MOUNTED SIGN SUPPORT
REMOVE CONCRETE FDN-GROUND MOUNT

EXIT 54
31st St
1 MILE

EXIT 55A
35th St
1/4 MILE

EXIT 55B
Pershing Rd
3900 s

RAMP
30
M.P.H.
3'X4'
W13-3
STA. 4573+68±


EXIT 55B
STA. 4574+40±

CHICAGO EXPRESSWAYS
KEEP THEM CLEAN
ES05-07
STA. 4575+38±
REMOVE & RE-ERECT SIGN PANEL
WOOD SIGN SUPPORT

ES05-08
ILLINOIS COLLEGE OF OPTOMETRY
EXIT 55A
STA. 4576+00±
REMOVE & RE-ERECT SIGN PANEL
WOOD SIGN SUPPORT

CJ R.R.
SN 016-0139

- LEGEND:
- ESXX-XX EXISTING OVERHEAD OR CANTILEVER SIGNS
 - GSXX-XX EXISTING POST MOUNTED SIGNS
 - PSXX-XX PROPOSED SIGNS

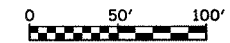

REVISIONS	
NAME	DATE

ILLINOIS DEPARTMENT OF TRANSPORTATION
F.A.I. 94/90 (DAN RYAN EXPRESSWAY)
GARFIELD BLVD TO 31ST STREET (NB LOCAL LANES)

PROPOSED SIGNING PLANS

SCALE: 1"=50'
DATE: 06/09/06

DRAWN BY: RV
CHECKED BY: MSA

K&E KAM ENGINEERING, INC.
CONSULTING ENGINEERS
707A Davis Road, Suite 205
Eglin, Illinois 60123-1369

6/28/2006 9:43:51 AM