



F.A.I.	SECTION	COUNTY	TOTAL SHEETS	SHEET NO.
94/90	*	COOK	565	349
STA.	TO STA.			
FED. ROAD DIST. NO.	ILLINOIS	FED. AID PROJECT		
62301	• (2021-922 P12 ETC 2324.6-1P1 R-10			

TYPICAL JOINT LAYOUT FOR P.C. CONCRETE BASE COURSE

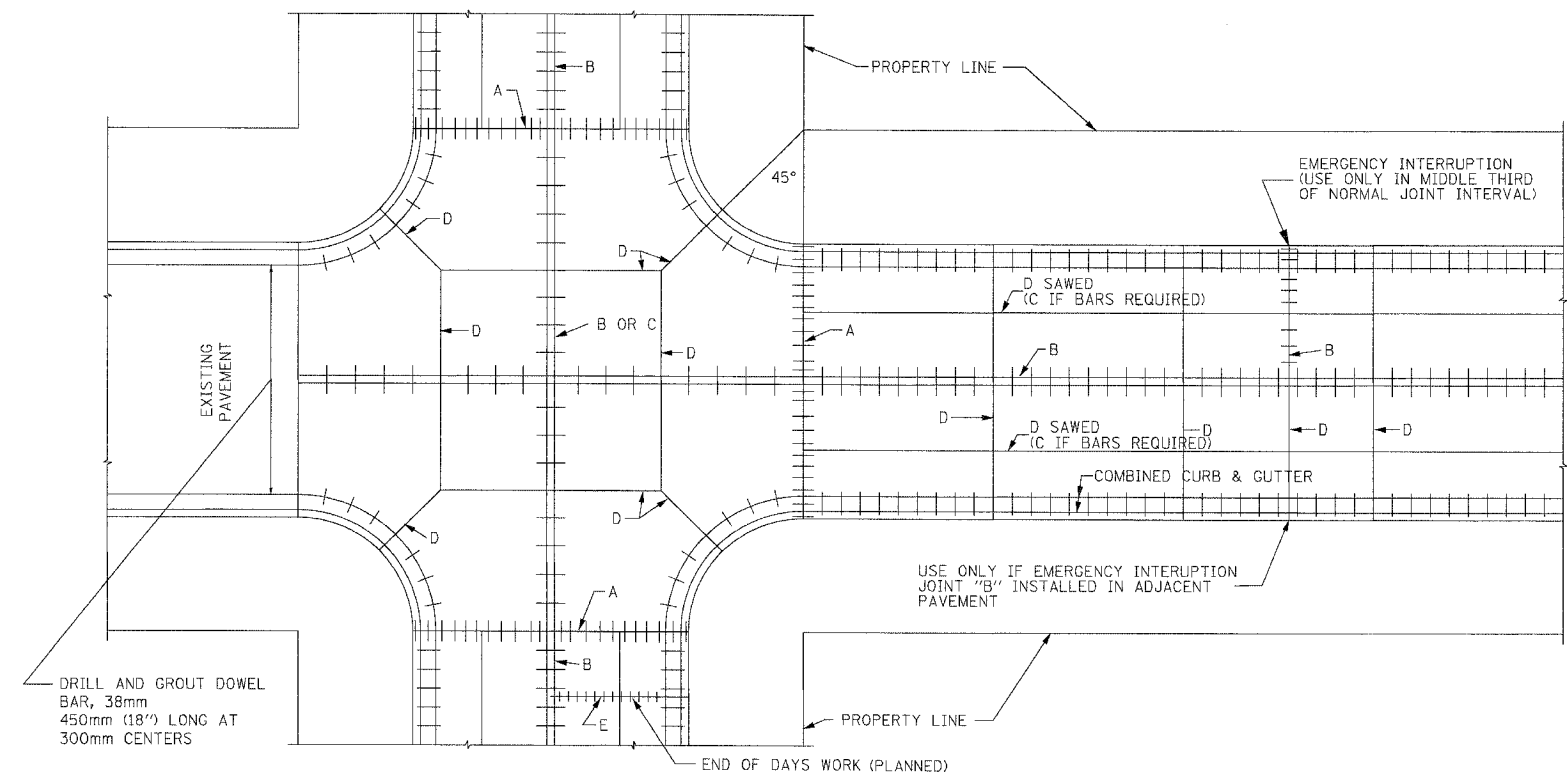

TYPICAL JOINT LAYOUT FOR P.C. CONCRETE BASE COURSE

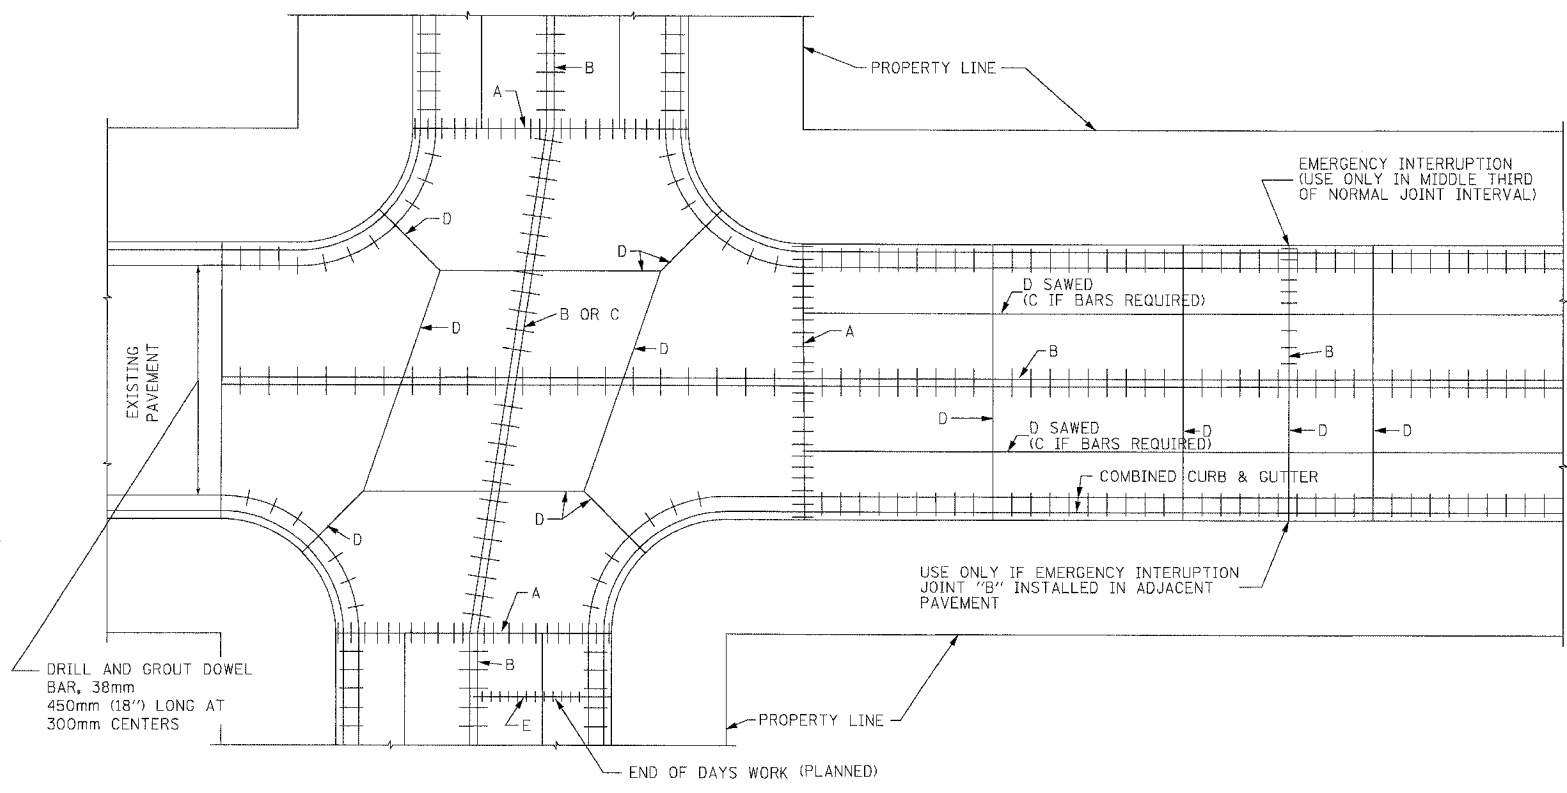

NOTES:

1. SAWED INTERMEDIATE LONGITUDINAL JOINTS ARE REQUIRED ON STREETS THAT EXCEED 34 FEET IN WIDTH.
2. JOINTS IN CURBS SHALL CONFORM TO PAVEMENT JOINTS.
3. FOR JOINT IDENTIFICATION, SEE P.C.C. BASE COURSE JOINT DETAILS ON FOLLOWING SHEET.
4. TYPE 'D' TRANSVERSE JOINTS SHALL HAVE A MAXIMUM SPACING OF 6.1m (20').
5. TYPE 'A' EXPANSION JOINTS SHALL BE INSTALLED AT INTERSECTIONS AS SHOWN AND AT MIDPOINT OF LONG BLOCKS. LONG BLOCK IS 201m (660'), SHORT BLOCK IS 100.5m (330')
6. SEE IDOT STANDARD 420111 FOR ROUNDOUT TREATMENTS, WITHIN P.C.C. BASE COURSE.

RDT-18A

REVISIONS	
NAME	DATE

ILLINOIS DEPARTMENT OF TRANSPORTATION
 F.A.I. 94/90 (DAN RYAN EXPRESSWAY)
 GARFIELD BLVD TO 31ST STREET (NB LOCAL LANES)
 ROADWAY DETAILS
 CITY STANDARD DETAILS
 PAVEMENT JOINT DETAILS
 SCALE: NONE DRAWN BY: CTE
 DATE: 06/09/06 CHECKED BY: JDC

BOWMAN, BARRETT & ASSOCIATES INC.
 CONSULTING ENGINEERS
 Chicago, Illinois
 312.228.0100
 www.bbainc.com

6/17/2006 11:25 PM