




F.A.I.	SECTION	COUNTY	TOTAL SHEETS	SHEET NO.
94/90	*	COOK	565	399
STA.	TO STA.			
FED. ROAD DIST. NO.	ILLINOIS	FED. AID PROJECT		
62301	*(2021-922 PT2 ETC 2324.6-1P) R-10			

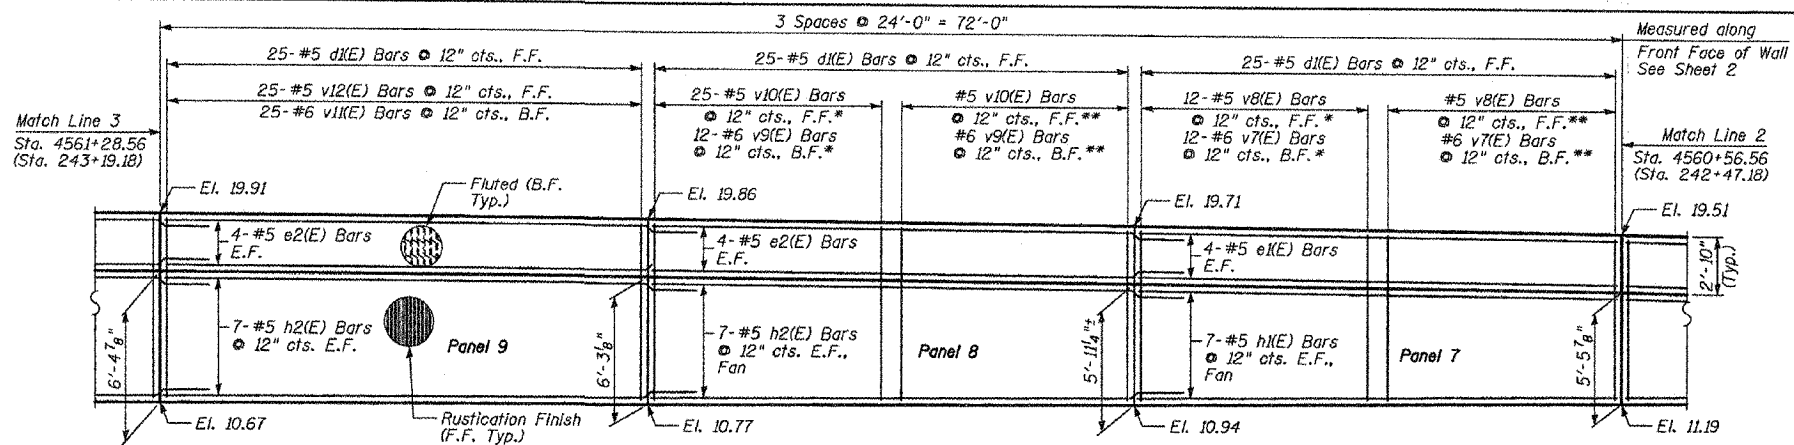


**ELEVATION**

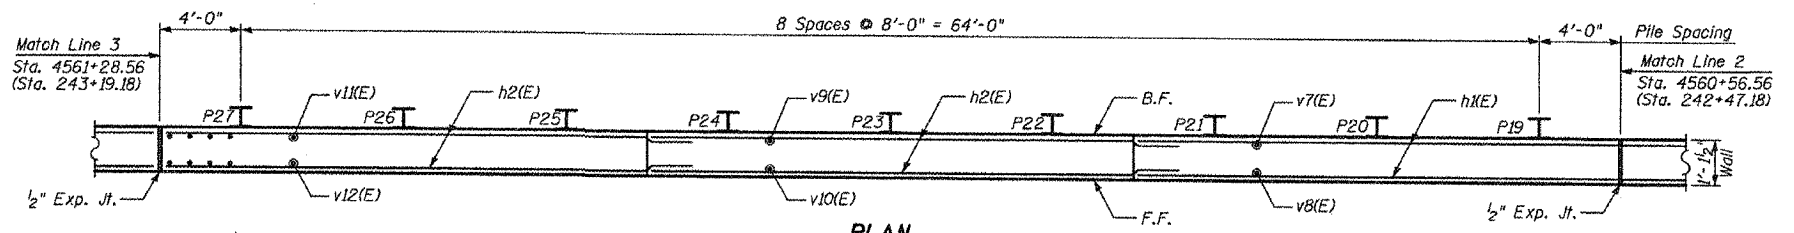

**PLAN**

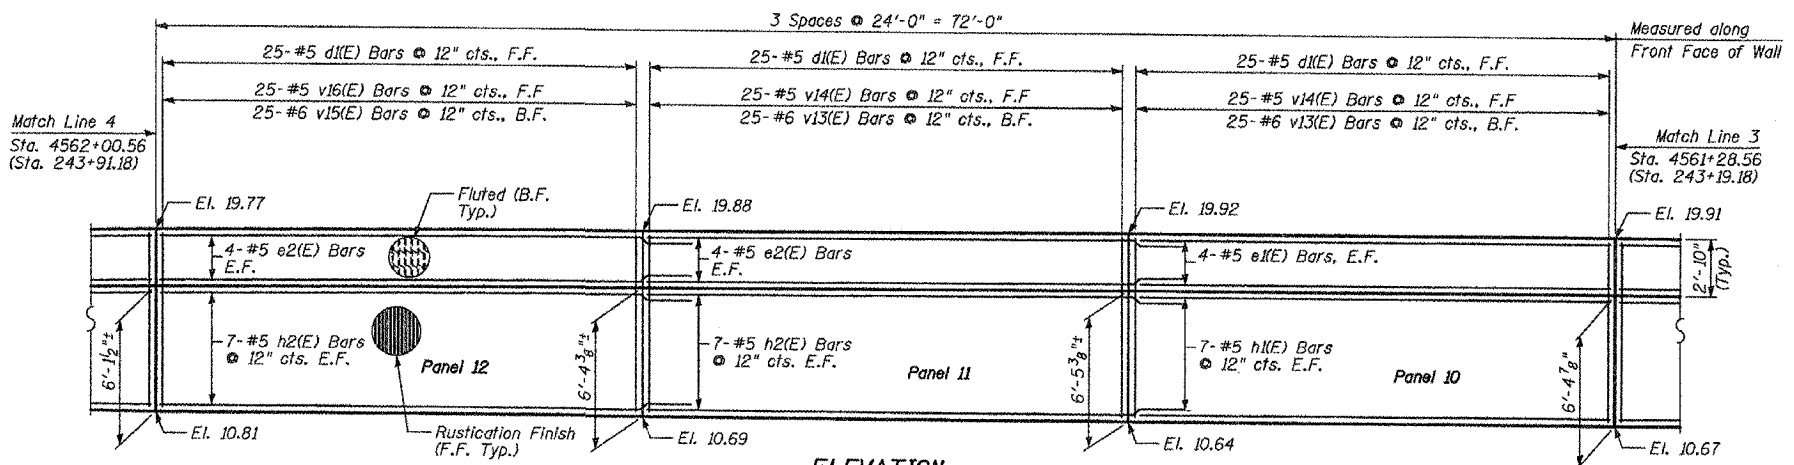

**ELEVATION**

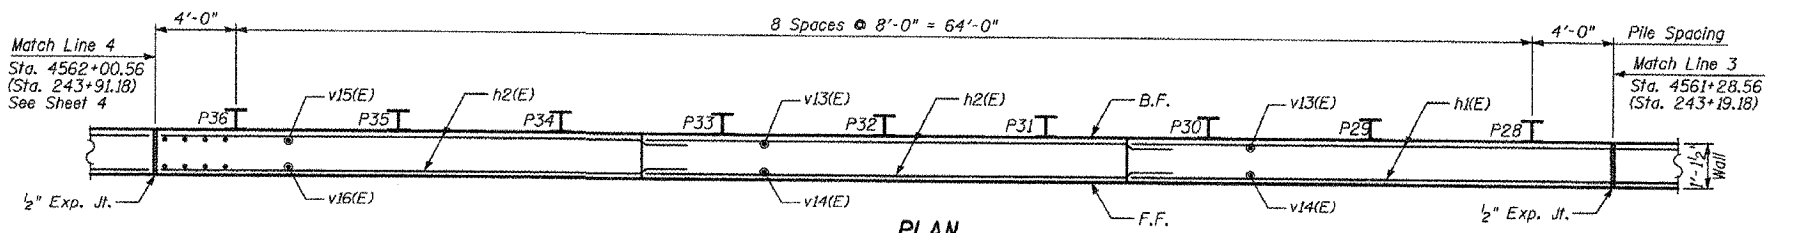

**PLAN**

**NOTES:**

1. Stations in parentheses are along La Salle St.
  2. Facing in Plan Views is scaled 1:2 on an X:Y scale to show reinforcement.
  3. See details for reinforcing bar clearances.
- \* Order bars full length and cut as indicated in cutting diagram.  
 \*\* Remaining Bars from Cutting Diagram
- F.F. - denotes Front Face  
 B.F. - denotes Back Face  
 E.F. - denotes Each Face

**MIN BAR LAP**

- #5 - 2'-2"
- #6 - 2'-7"

BOWMAN, BARRETT & ASSOCIATES INC.  
 CONSULTING ENGINEERS  
 Chicago, Illinois  
 312.228.0100  
 www.bbainc.com

REVISIONS	
NAME	DATE
REVISED	06/22/06

SHEET 3 OF 9  
 ILLINOIS DEPARTMENT OF TRANSPORTATION  
 F.A.I. 94/90 (DAN RYAN EXPRESSWAY)  
 GARFIELD BLVD TO 31ST STREET (NB LOCAL LANES)  
**RETAINING WALL N-43N-F**  
**WALL DETAILS 2**  
 SCALE: NTS  
 DATE: JUNE 9, 2006  
 DRAWN BY: LAM  
 CHECKED BY: BLU

2/27/08 PH  
 6/23/2006