


| | | |
|------------------|---------------|----|
| FINAL SURVEY NO. | SURVEY DATE | BY |
| NOTE BOOK NO. | PLOTTED DATE | |
| | TEMP. DATE | |
| | AREAS CHECKED | |
| | AREAS CHECKED | |

| | | |
|---------------------|---------------|----|
| ORIGINAL SURVEY NO. | SURVEY DATE | BY |
| NOTE BOOK NO. | PLOTTED DATE | |
| | TEMP. DATE | |
| | AREAS CHECKED | |
| | AREAS CHECKED | |

CTE | AECOM

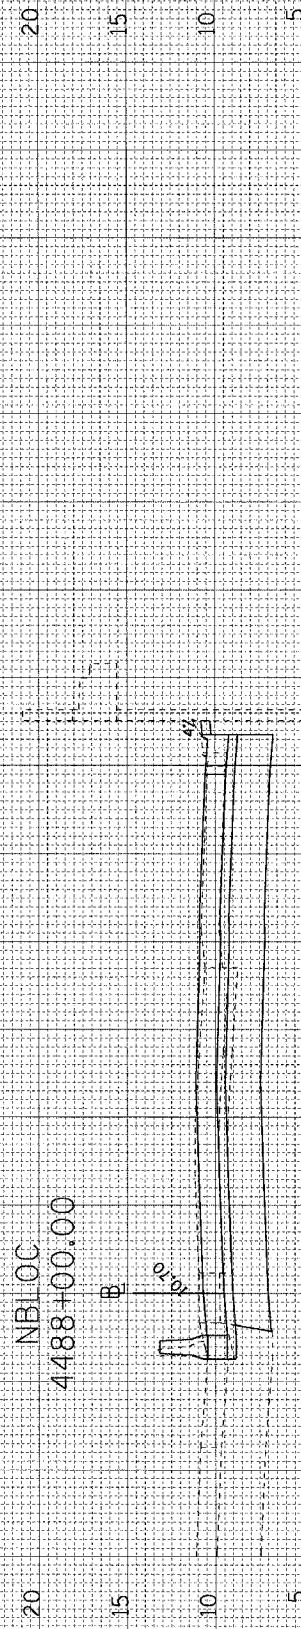


4488+00.00

EA EXC (SPL)=0

UNSUITABLES=2

FILL=0

CUT=176

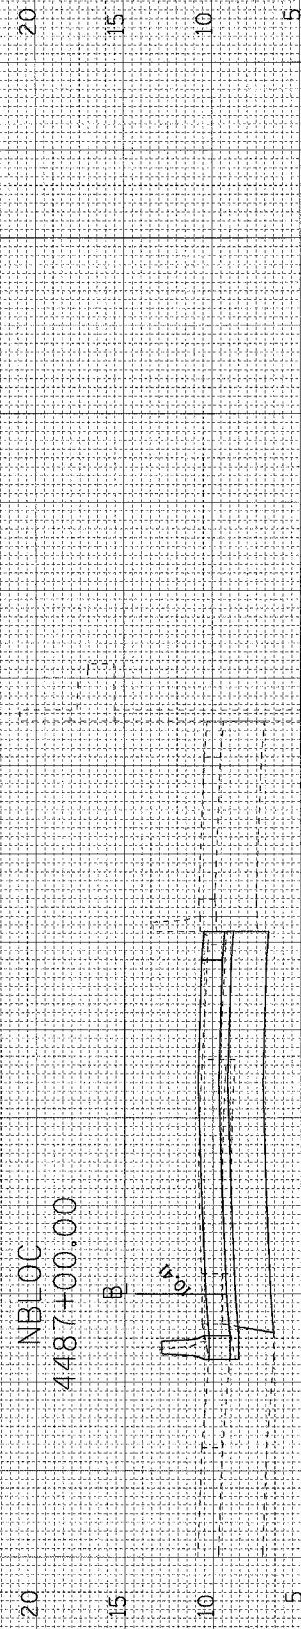


4487+00.00

EA EXC (SPL)=0

UNSUITABLES=0

FILL=0

CUT=119

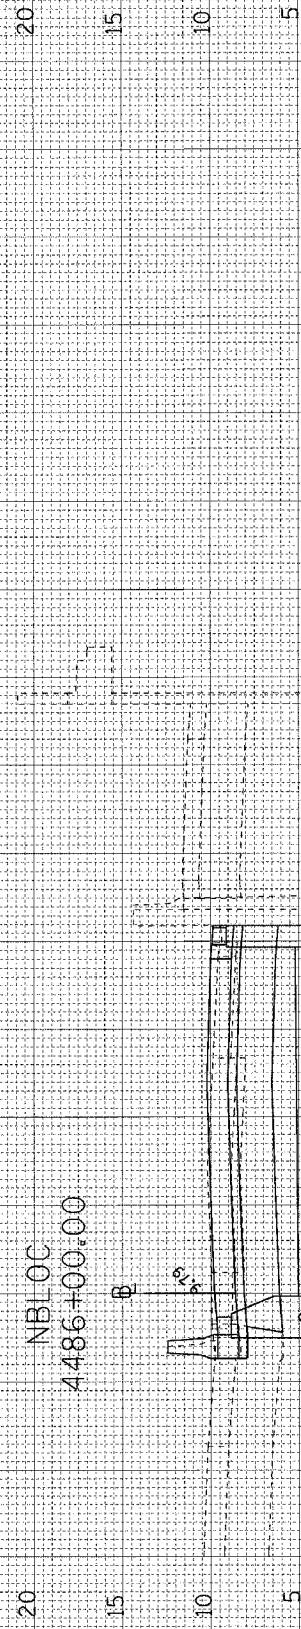

4486+00.00

EA EXC (SPL)=0

UNSUITABLES=0

FILL=0

CUT=119



4485+00.00

EA EXC (SPL)=0

UNSUITABLES=3

FILL=0

CUT=138

| | | | | |
|-----------------------|---------|------------------------------|--------------|-----------|
| F.A.I. RTE. | SECTION | COUNTY | TOTAL SHEETS | SHEET NO. |
| 90/94 | | COOK | 565 | 468 |
| FED. ROAD DIST. NO. 1 | | ILLINOIS FED. AID PROJECT | | |
| 62301 | | (2021-922 PT2 ETC 2324.6-1P) | | R-10 |

P:\P\0465\Civil\NB-Cross 18 & 19\STA\Cross Sections\48-nbloc_2021

6/7/2006 15:23 PM