


ORIGINAL SURVEY	DATE
SURVEYED BY	BY
NOTE BOOK NO.	NO.
AREAS CHECKED	AREAS CHECKED

FINAL SURVEY	DATE
SURVEYED BY	BY
NOTE BOOK NO.	NO.
AREAS CHECKED	AREAS CHECKED

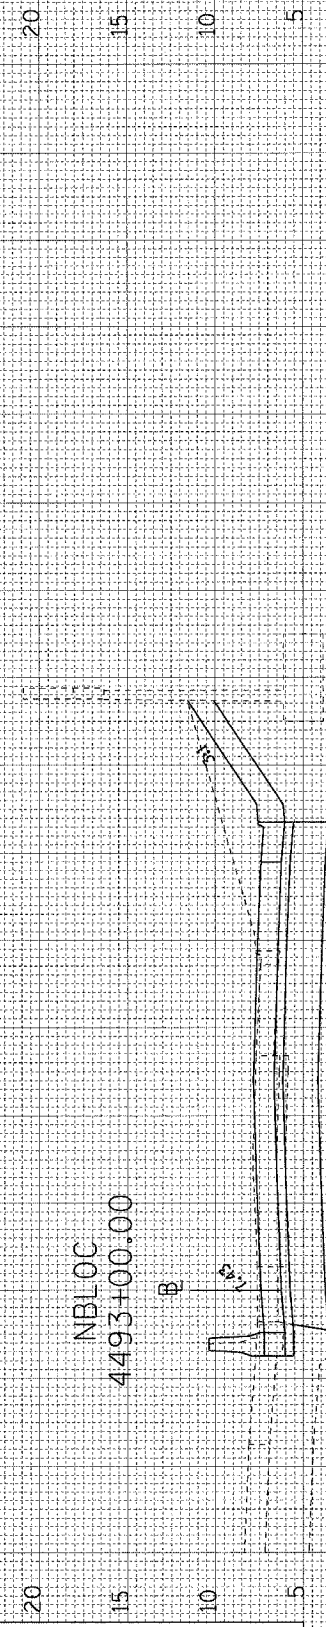

NBLOC
4493+00.00


CUT=194

FILL=1

UNSUITABLES=14

EA EXC (SPL)=0

4493+00.00

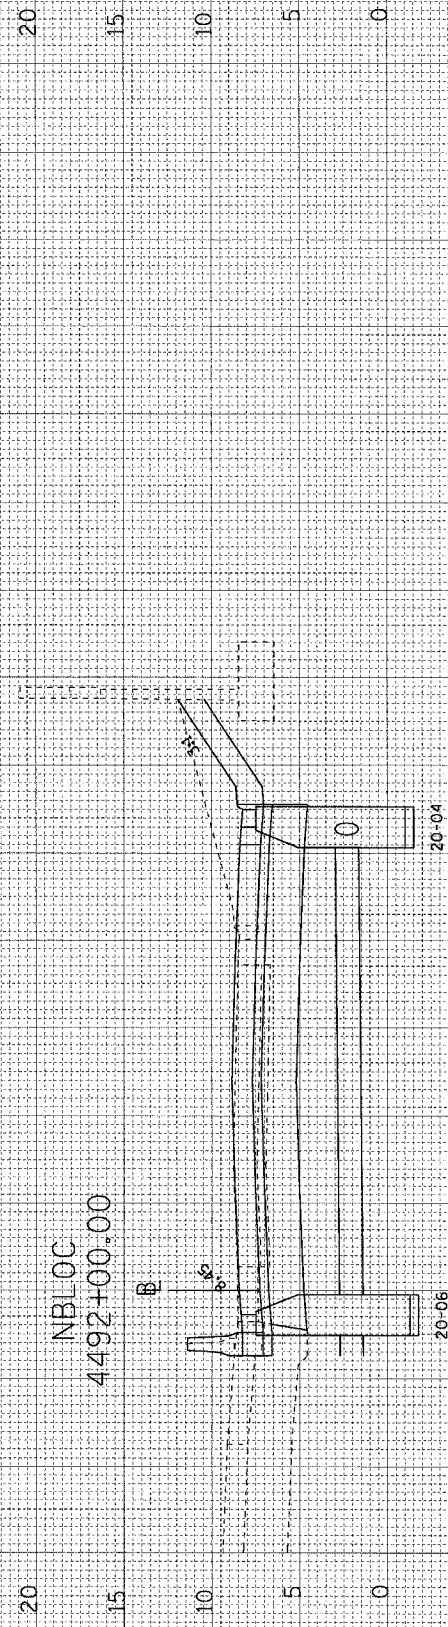

NBLOC
4492+00.00

CUT=189

FILL=1


UNSUITABLES=13

EA EXC (SPL)=0

20-04

20-06

4492+00.00

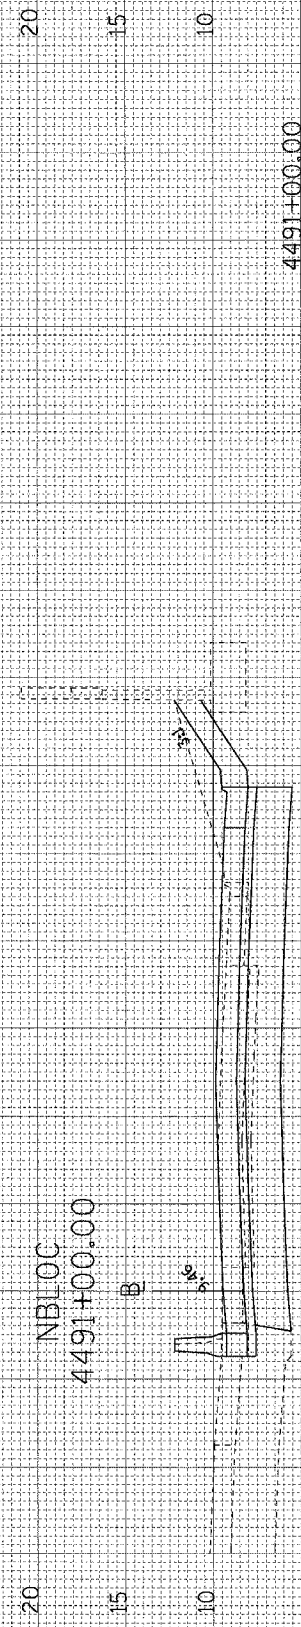

NBLOC
4491+00.00


CUT=173

FILL=1

UNSUITABLES=10

EA EXC (SPL)=0

4491+00.00

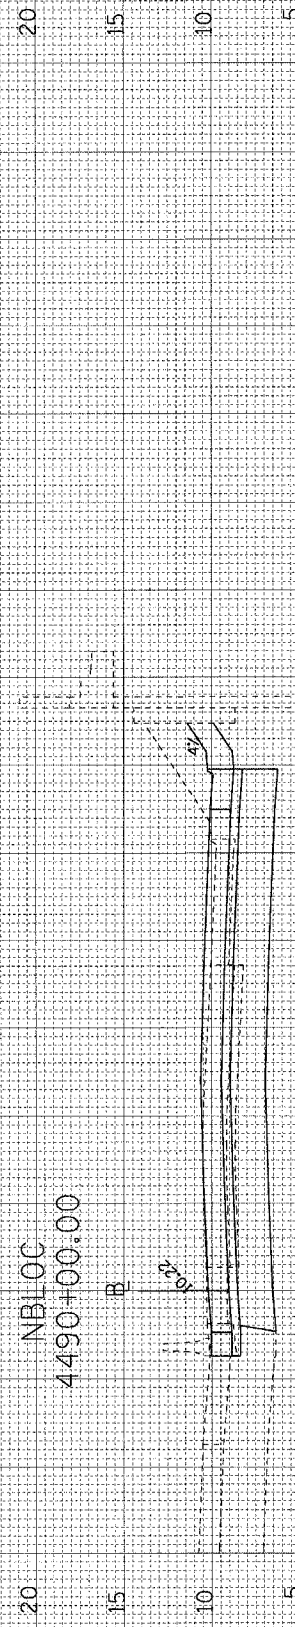

NBLOC
4490+00.00


CUT=183

FILL=0

UNSUITABLES=7

EA EXC (SPL)=0

4490+00.00

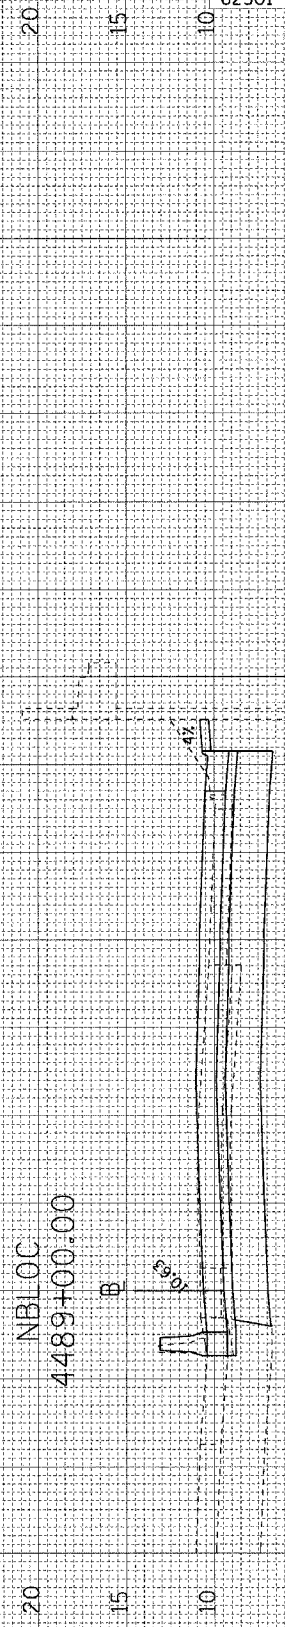

NBLOC
4489+00.00

CUT=163

FILL=0

UNSUITABLES=4

EA EXC (SPL)=0

4489+00.00

F.A.I. RTE.	SECTION	COUNTY	TOTAL SHEETS	SHEET NO.
90/94	*	COOK	565	469
FED. ROAD DIST. NO. 1 ILLINOIS FED. AID PROJECT				
62301 (2021-922 PT2 ETC 2324.6-1P) R-10				