



FINAL SURVEY	SURVEYED	BY	DATE
NOTE BOOK	PLOTTED		
NO.	TEMPLATE		
	AREAS CHECKED		

ORIGINAL SURVEY	SURVEYED	BY	DATE
NOTE BOOK	PLOTTED		
NO.	TEMPLATE		
	AREAS CHECKED		


CTE | AECOM

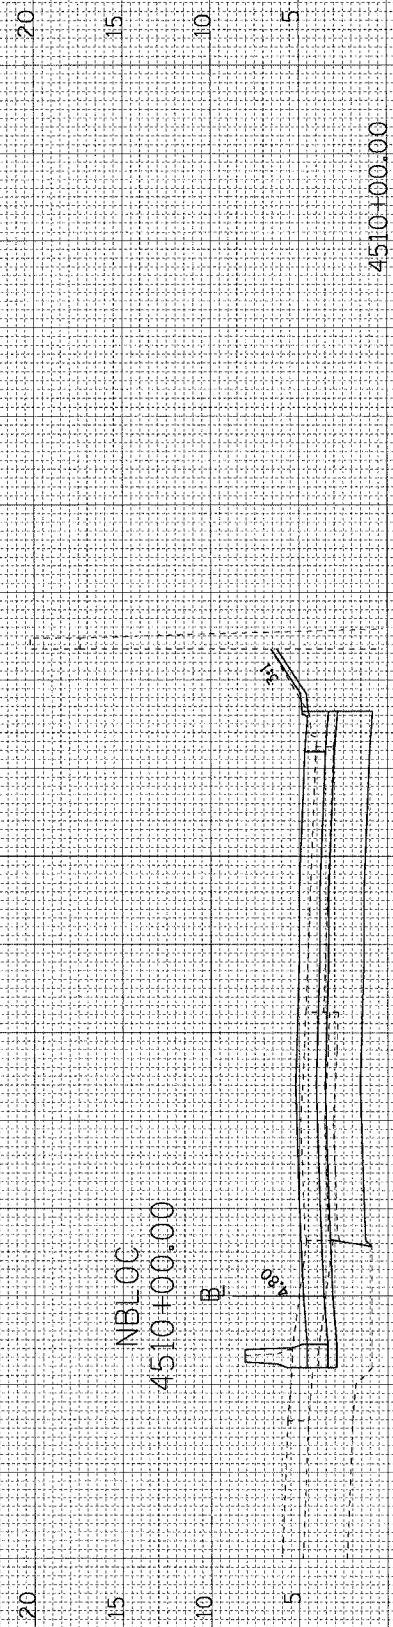


CUT=141 FILL=1 UNSUITABLES=5 EA EXC (SPL)=0

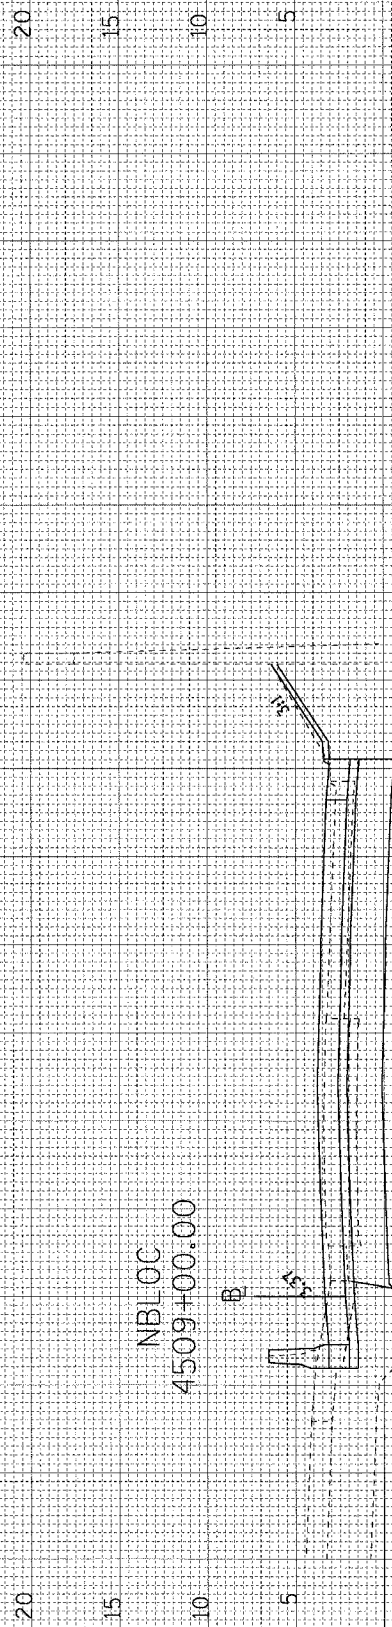

CUT=140 FILL=1 UNSUITABLES=7 EA EXC (SPL)=0

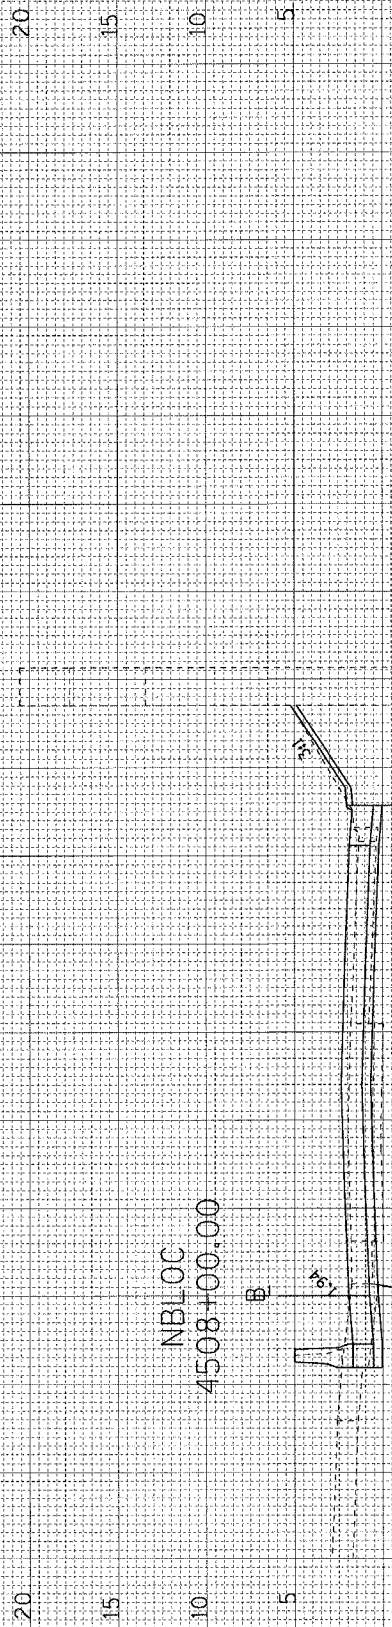

CUT=129 FILL=1 UNSUITABLES=7 EA EXC (SPL)=0

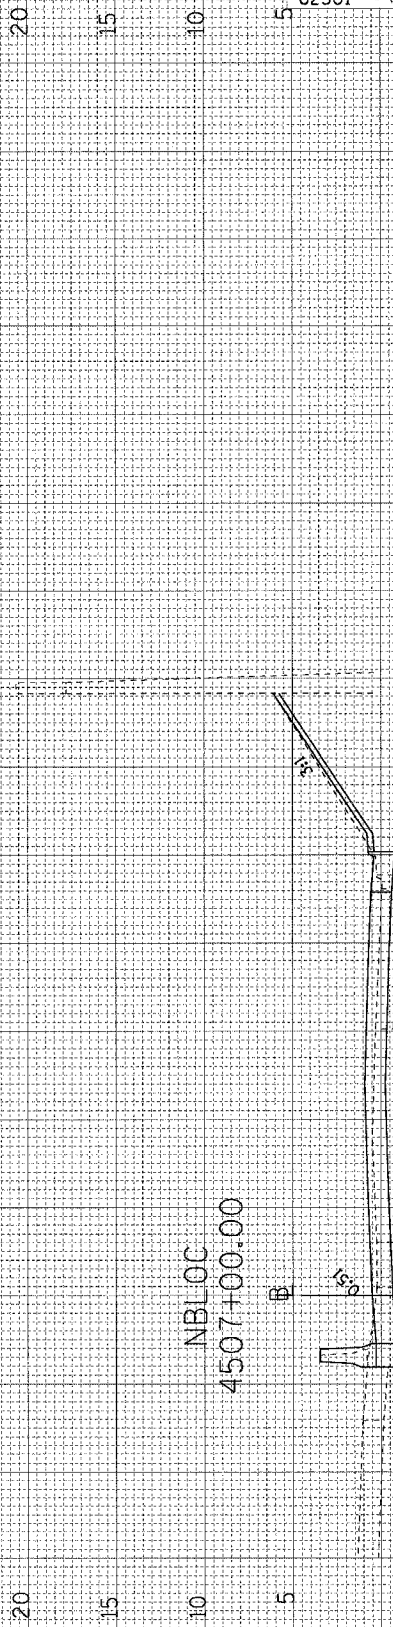

CUT=113 FILL=1 UNSUITABLES=10 EA EXC (SPL)=0

F.A.I. RTE.	SECTION	COUNTY	TOTAL SHEETS	SHEET NO.
90/94	•	COOK	565	473
FED. ROAD DIST. NO. 1 ILLINOIS FED. AID PROJECT				
62301 • (2021-922 PT2 ETC 2324.6-1P) R-10				

6/7/2006 15:36 PM P:\P\0466\CIVIL\6-Chris 18 & 19\SP\CH18 19\Cross Sections\318\_1803c.dwg