


FINAL SURVEY	BY	DATE
PLOTTED		
NOTE BOOK		
NO.		
AREAS CHECKED		

ORIGINAL SURVEY	BY	DATE
PLOTTED		
NOTE BOOK		
NO.		
AREAS CHECKED		

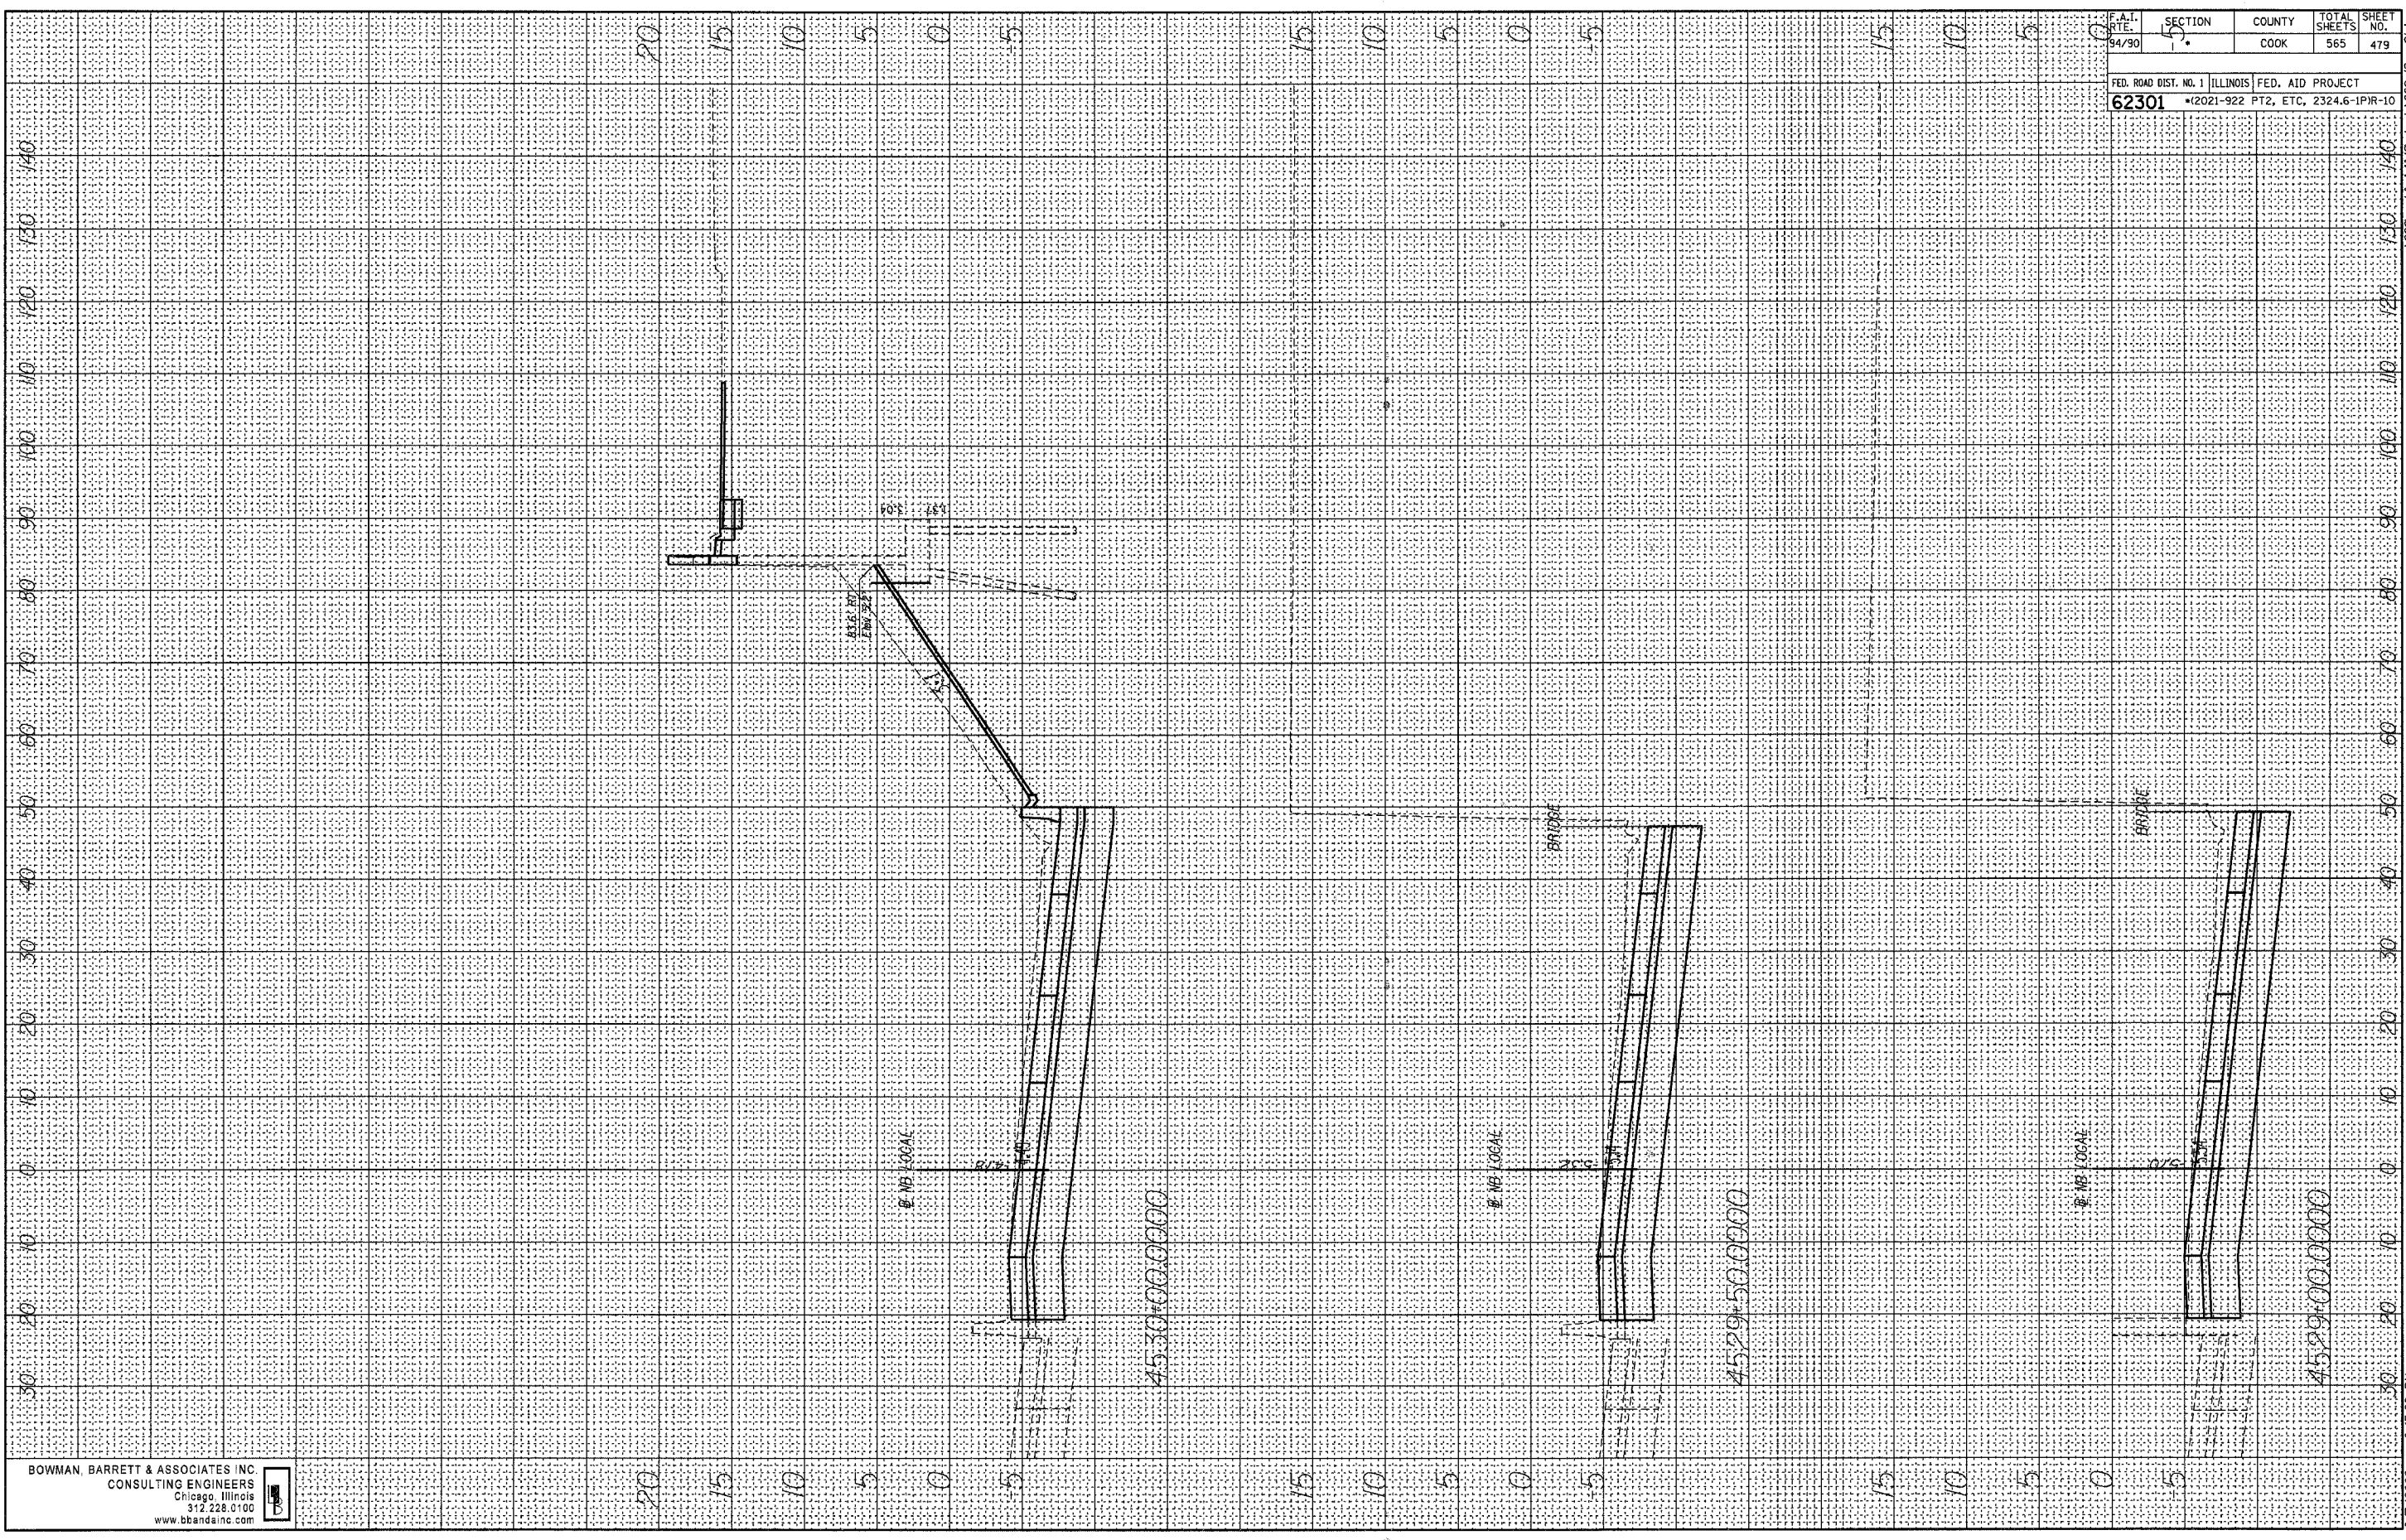

F.A.I. RT. 94/90	SECTION 1	COUNTY COOK	TOTAL SHEETS 565	SHEET NO. 479
FED. ROAD DIST. NO. 1 ILLINOIS FED. AID PROJECT				
62301 (2021-922 PT2, ETC, 2324.6-IPR-10				

BOWMAN, BARRETT & ASSOCIATES INC.  
CONSULTING ENGINEERS  
Chicago, Illinois  
312.228.0100  
www.bbainc.com



6/7/2006 6:45:29 PM T:\660\cond\ch\NB\Sheets\660\_1Bx60.dgn