


FINAL SURVEY BY DATE
 SURVEYED BY
 NOTE BOOK NO.
 TEMPLATE AREAS CHECKED

ORIGINAL SURVEY BY DATE
 SURVEYED BY
 NOTE BOOK NO.
 TEMPLATE AREAS CHECKED

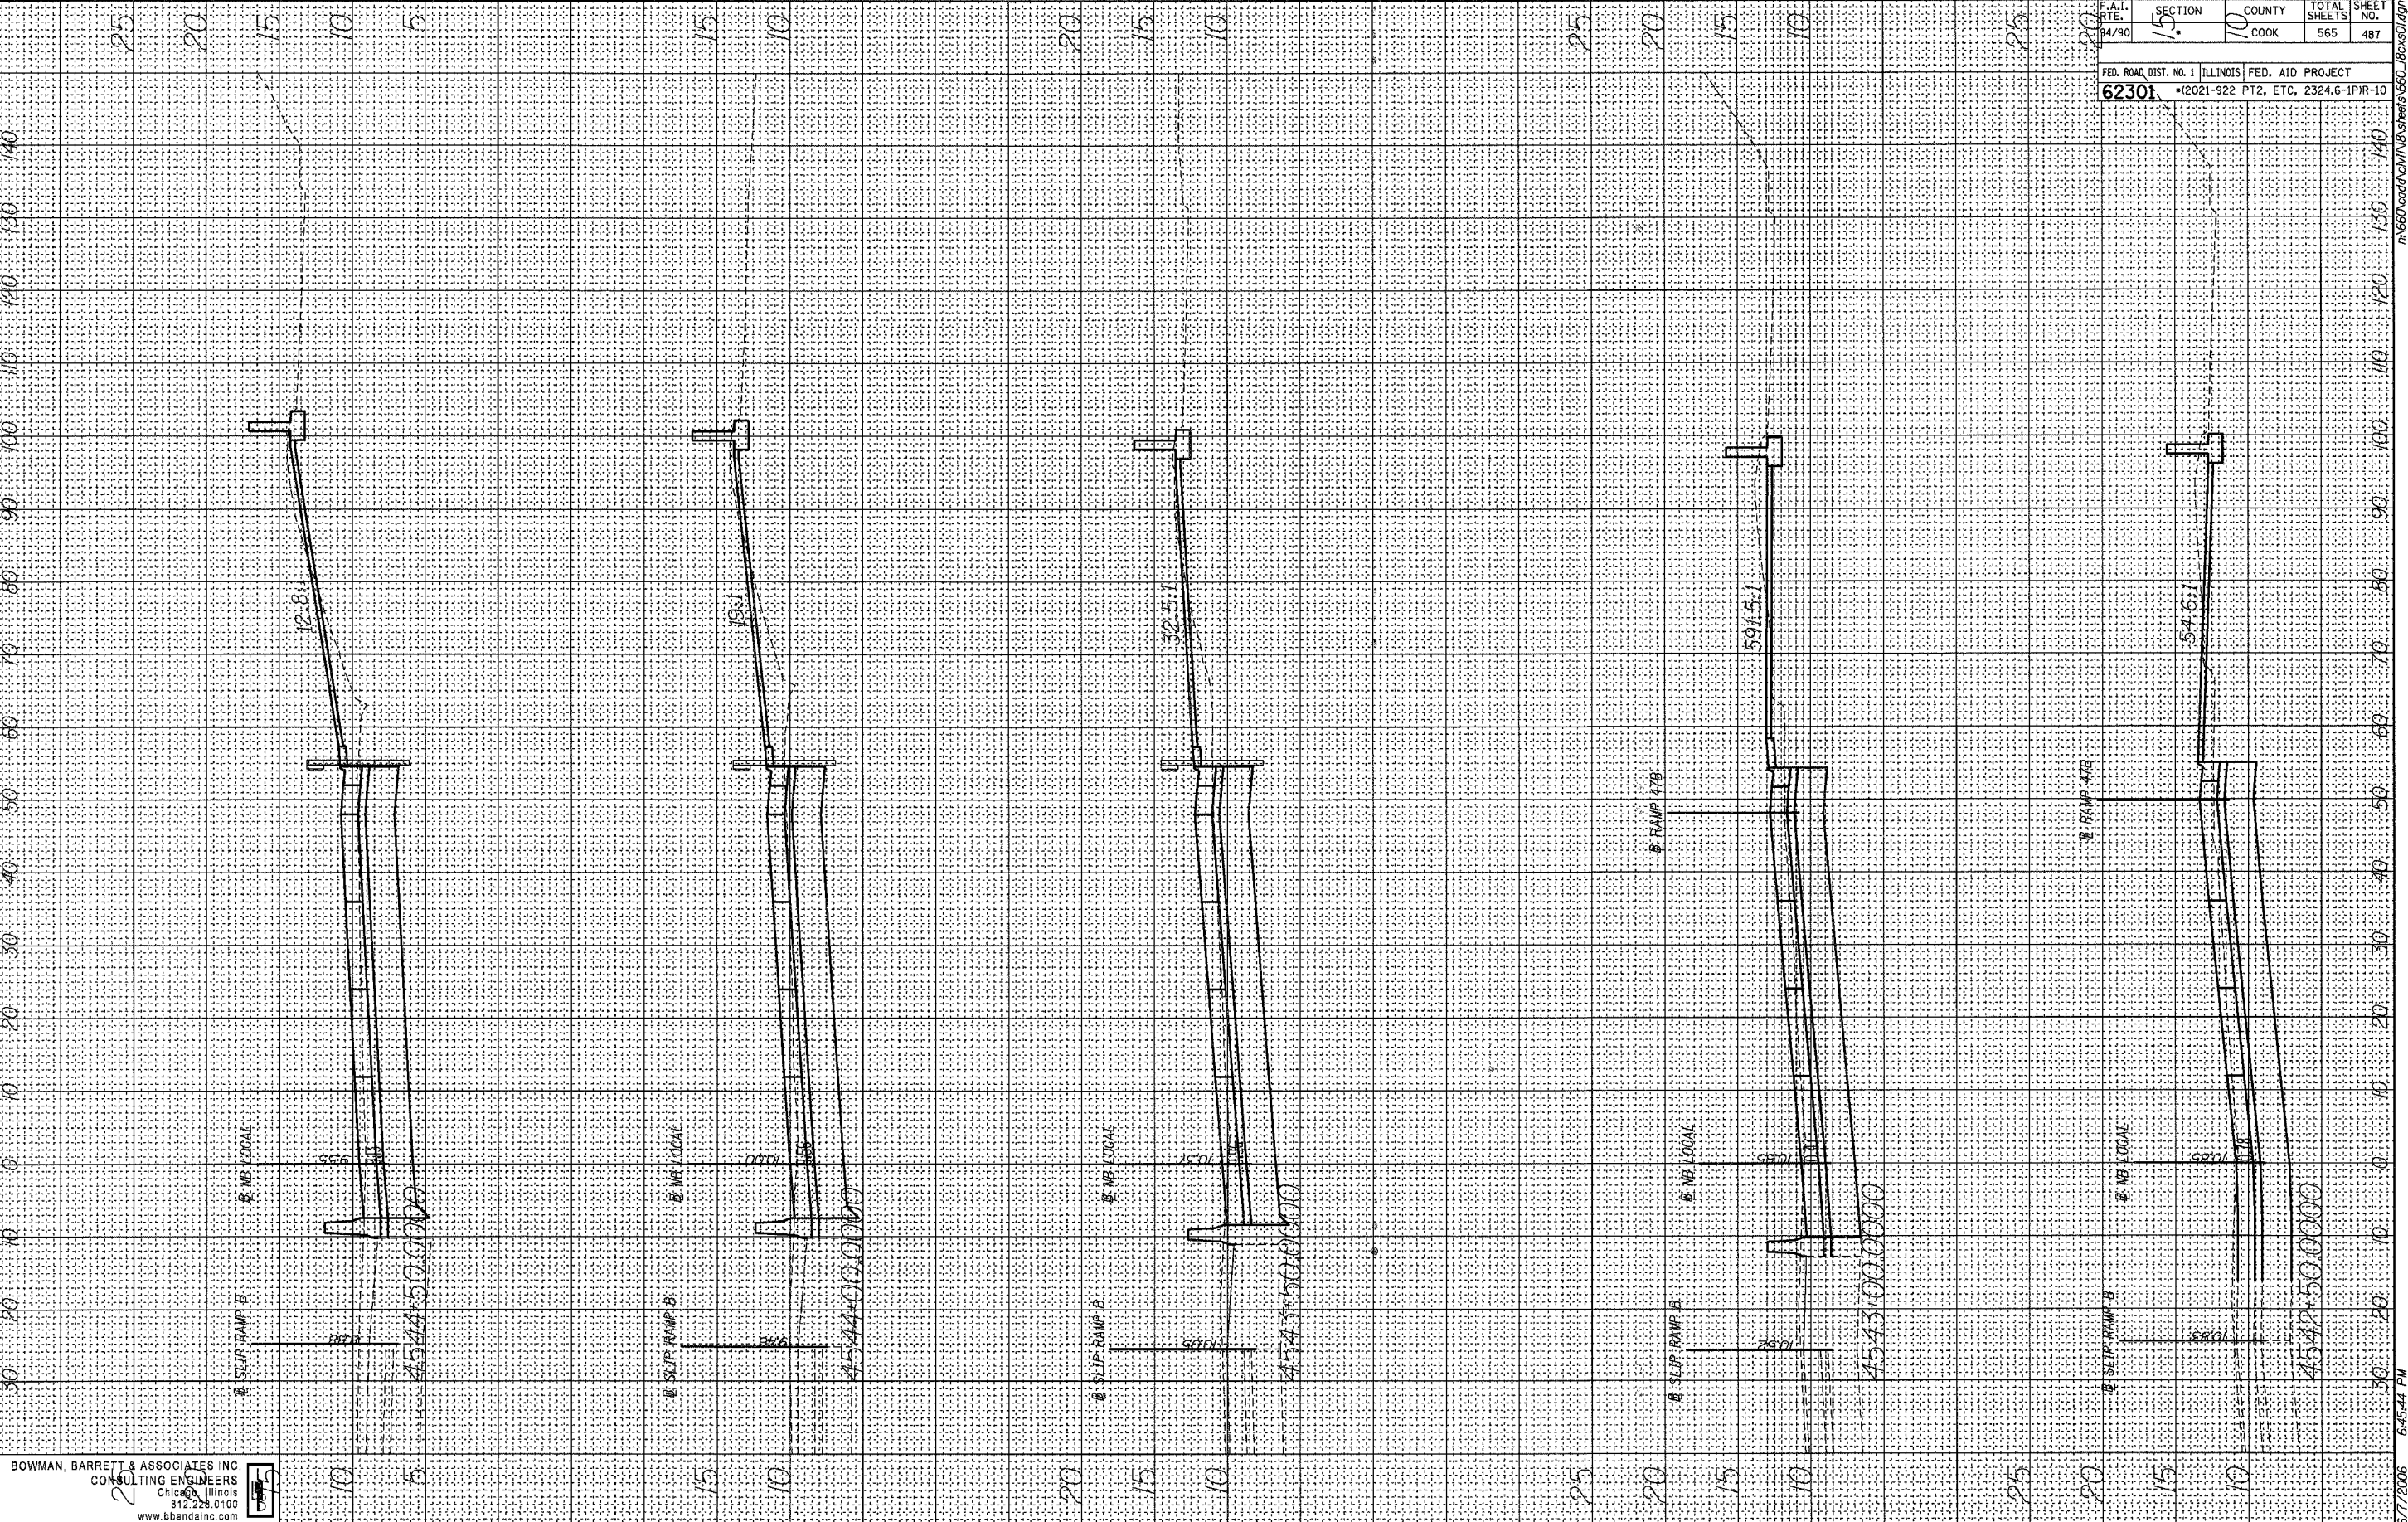

BOWMAN, BARRETT & ASSOCIATES, INC.
 CONSULTING ENGINEERS
 Chicago, Illinois
 312.228.0100
 www.bbainc.com

F.A.L. RTE. 94/90	SECTION 15	COUNTY COOK	TOTAL SHEETS 565	SHEET NO. 487
FED. ROAD DIST. NO. 1		ILLINOIS FED. AID PROJECT		
62301		*2021-922 PT2, ETC, 2324.6-1PIR-10		

6/7/2006 6:45:44 PM