


FINAL SURVEY	DATE
SURVEYED	BY
NOTE BOOK	
TEMPLATE	
AREAS CHECKED	
AREAS CHECKED	

ORIGINAL SURVEY	DATE
SURVEYED	BY
NOTE BOOK	
TEMPLATE	
AREAS CHECKED	
AREAS CHECKED	

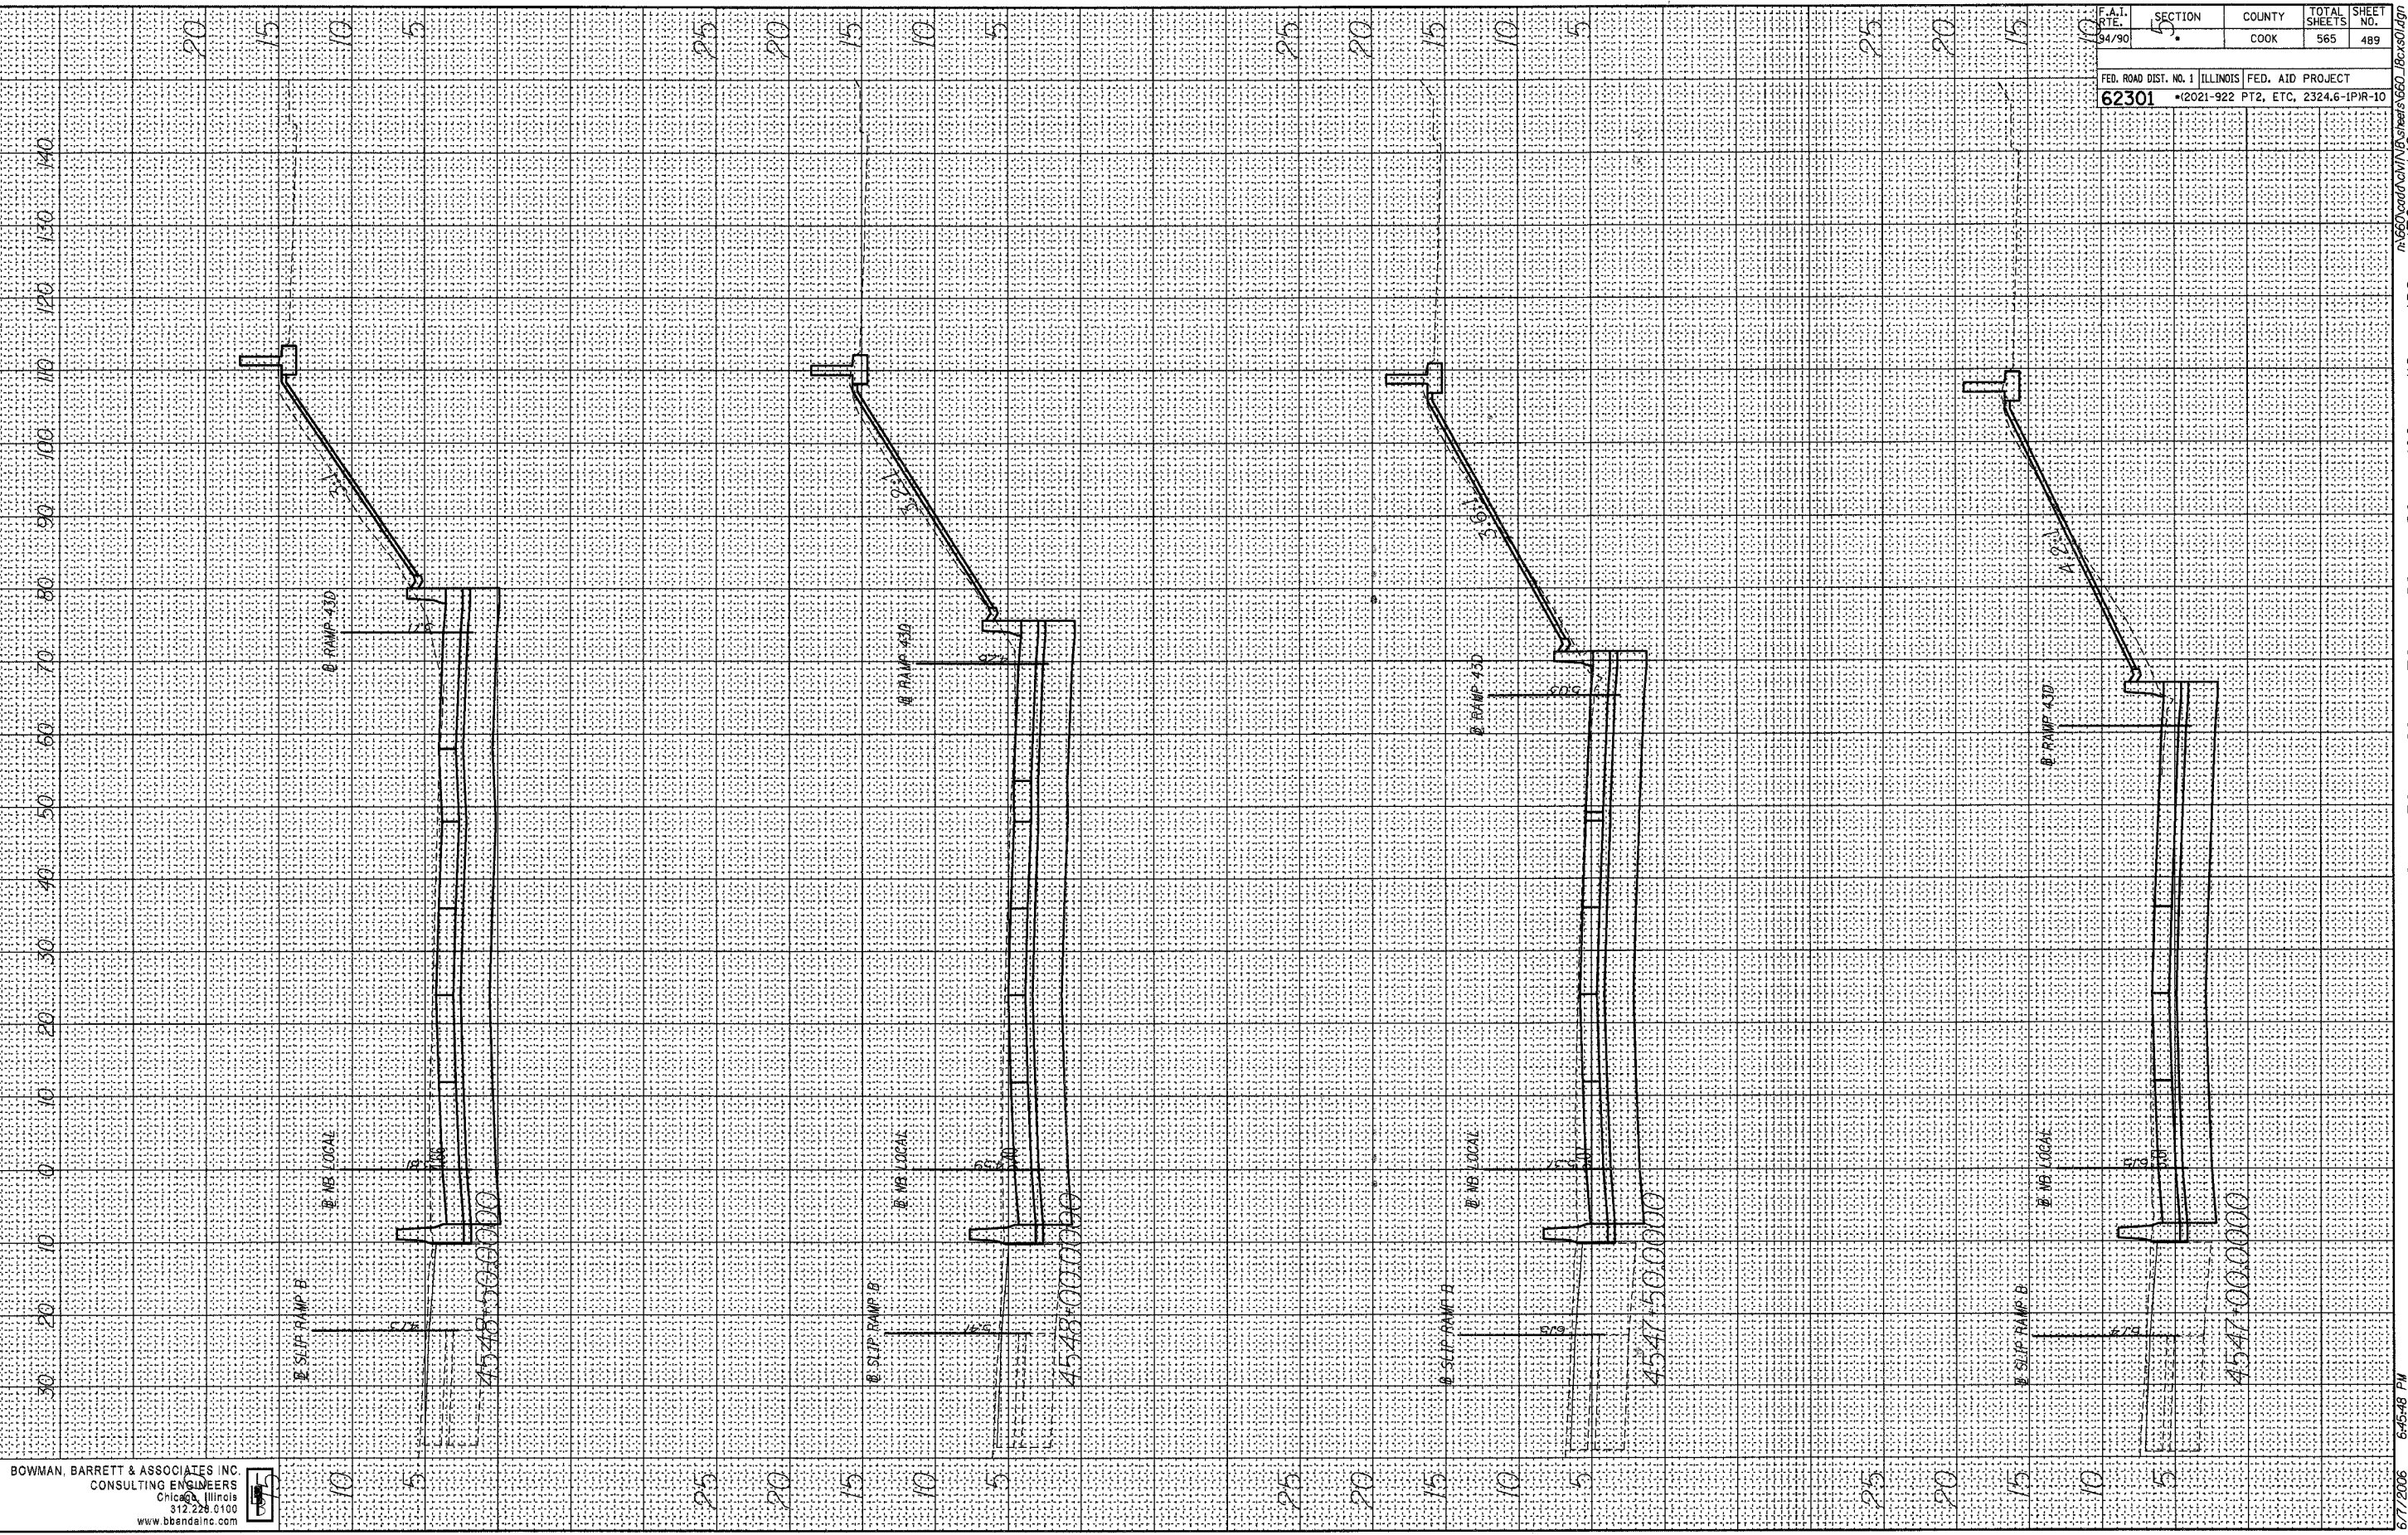

BOWMAN, BARRETT & ASSOCIATES INC.  
 CONSULTING ENGINEERS  
 Chicago, Illinois  
 312.228.0100  
 www.bbendinc.com

F.A.I. RT. 119/90	SECTION 5	COUNTY COOK	TOTAL SHEETS 565	SHEET NO. 489
FED. ROAD DIST. NO. 1		ILLINOIS		FED. AID PROJECT
62301		*(2021-922 PT2, ETC, 2324.6-1PR-10		

6/7/2006 6:45:48 PM