


FINAL SURVEY
NOTE BOOK
DATE
BY

ORIGINAL SURVEY
NOTE BOOK
DATE
BY

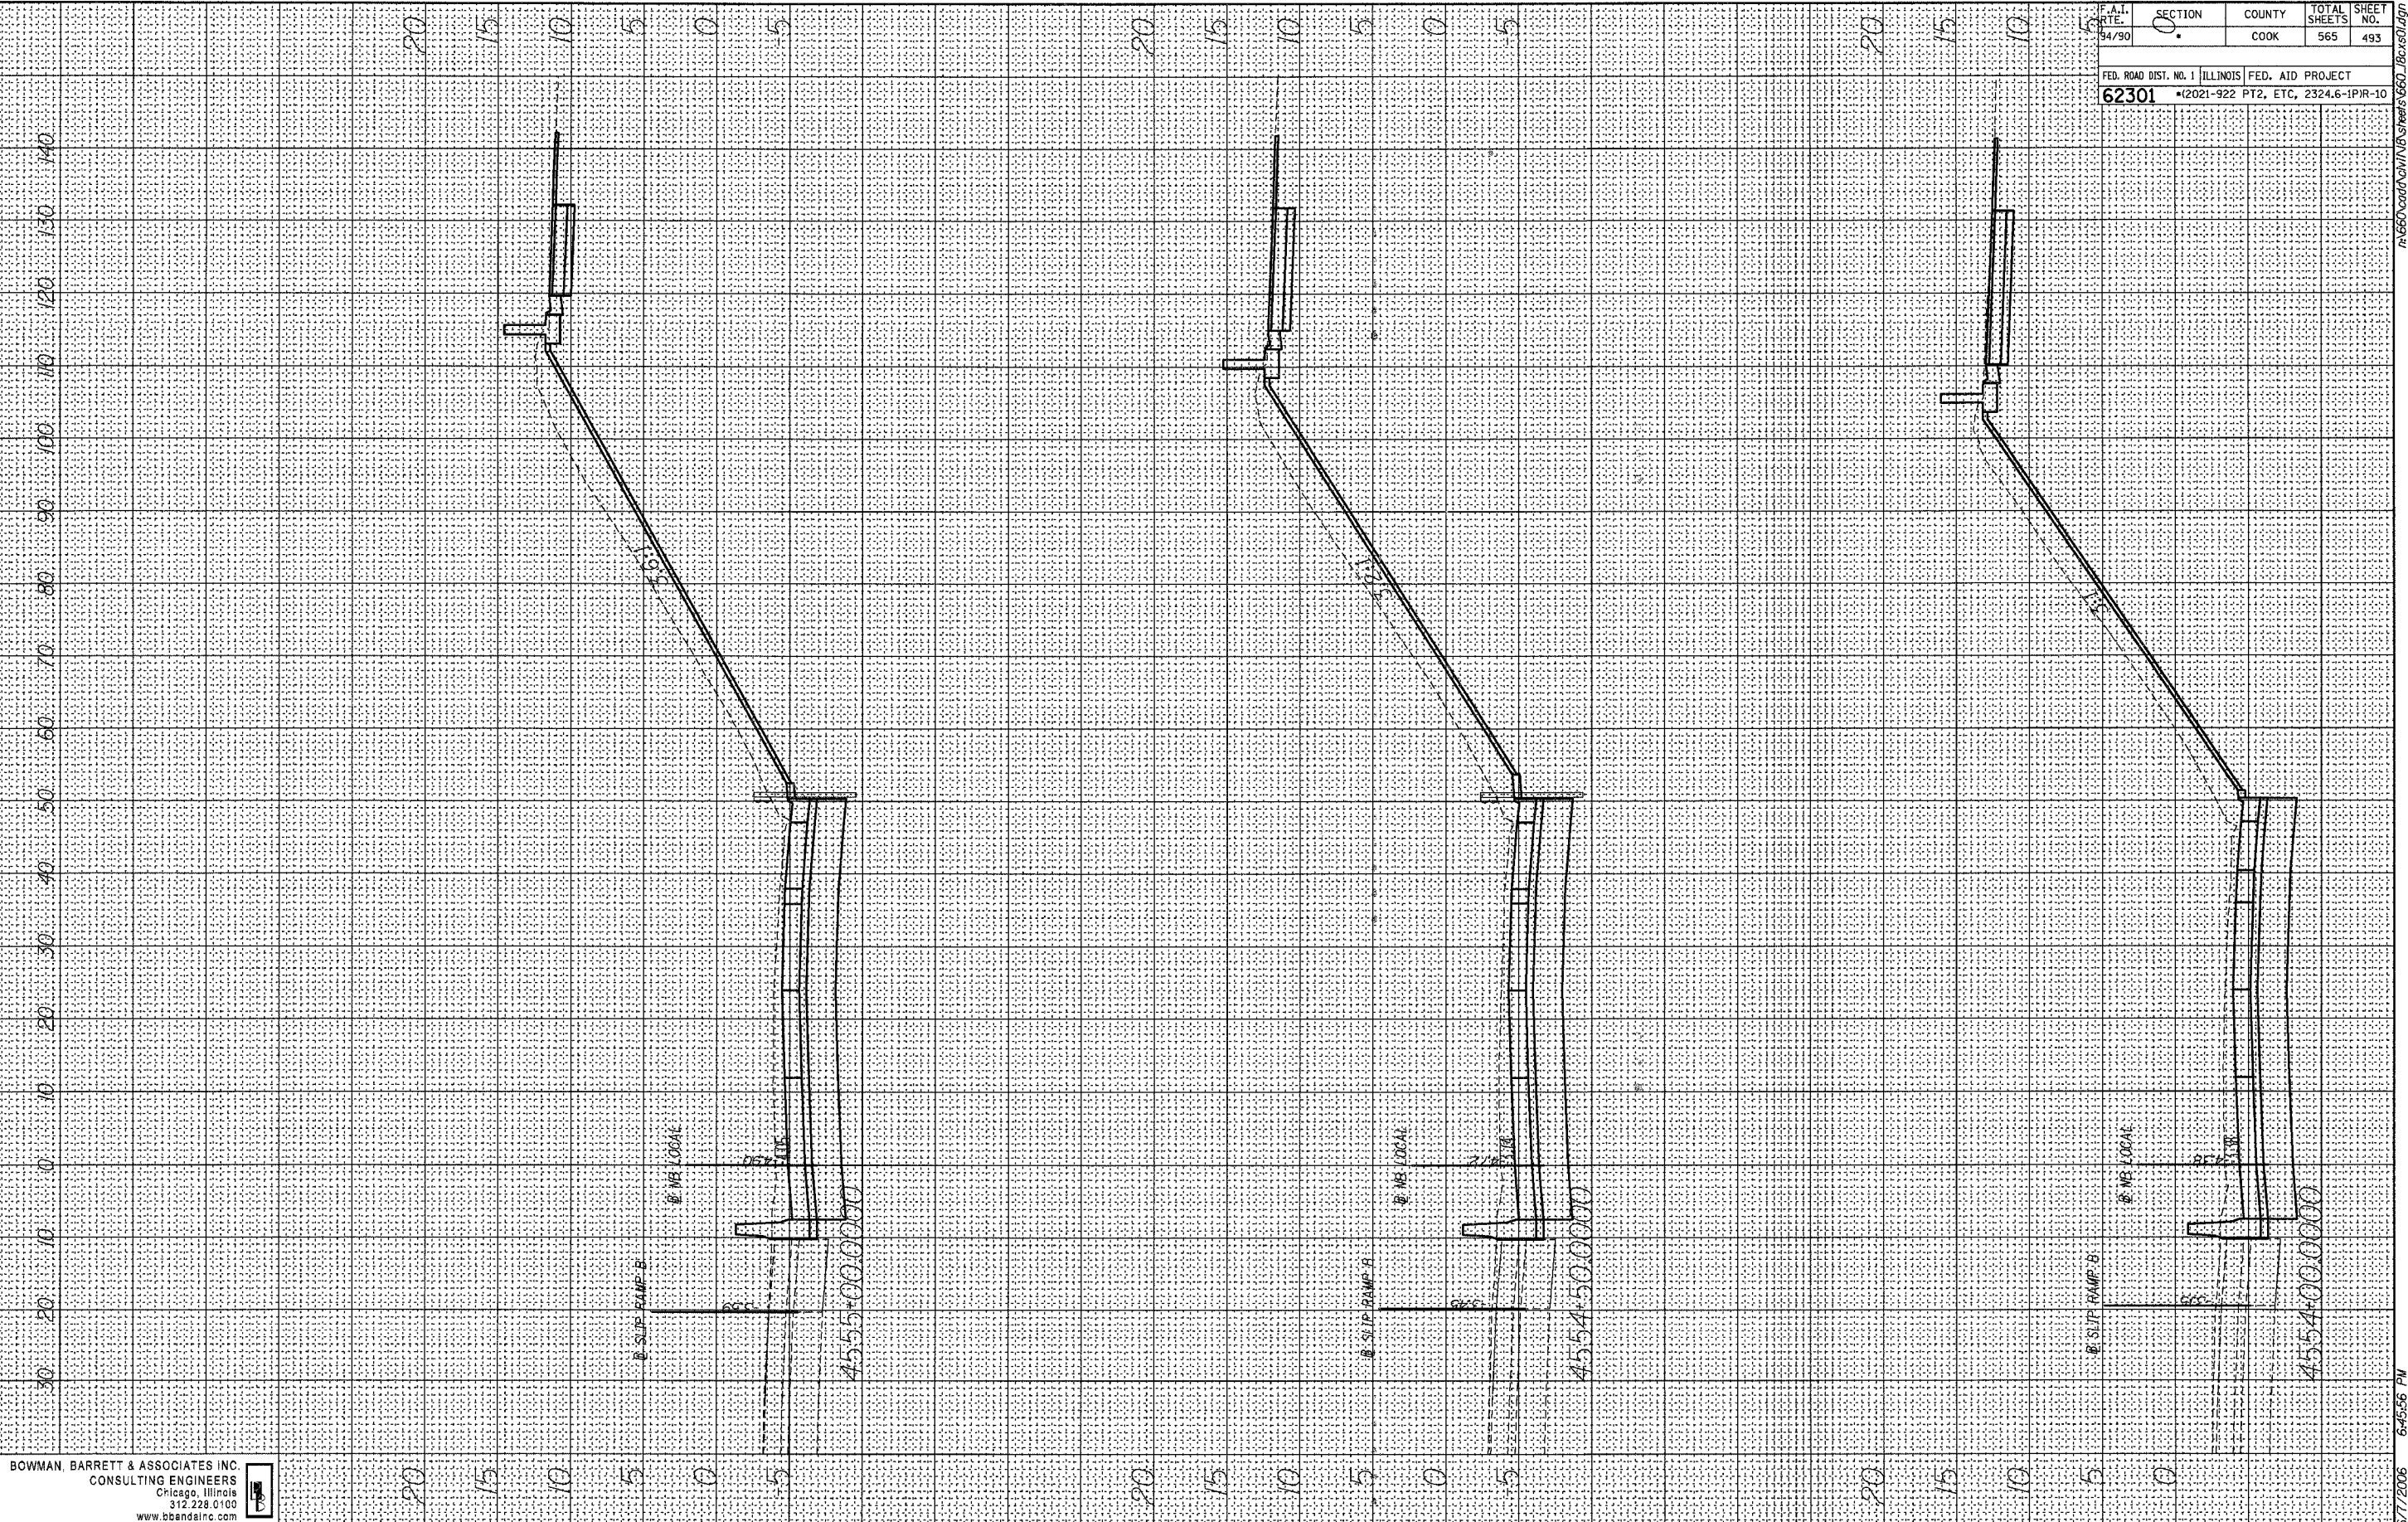

F.A.T. RTE.	SECTION	COUNTY	TOTAL SHEETS	SHEET NO.
94/90	0	COOK	565	493
FED. ROAD DIST. NO. 1 ILLINOIS FED. AID PROJECT				
62301 *2021-922 PT2, ETC, 2324.6-1PIR-10				

BOWMAN, BARRETT & ASSOCIATES INC.
CONSULTING ENGINEERS
Chicago, Illinois
312.228.0100
www.bbainc.com

6/7/2006 6:45:56 PM