


ORIGINAL SURVEY PLOTTED DATE
 SURVEYED BY
 NOTE BOOK NO.
 AREAS CHECKED

FINAL SURVEY PLOTTED DATE
 SURVEYED BY
 NOTE BOOK NO.
 AREAS CHECKED

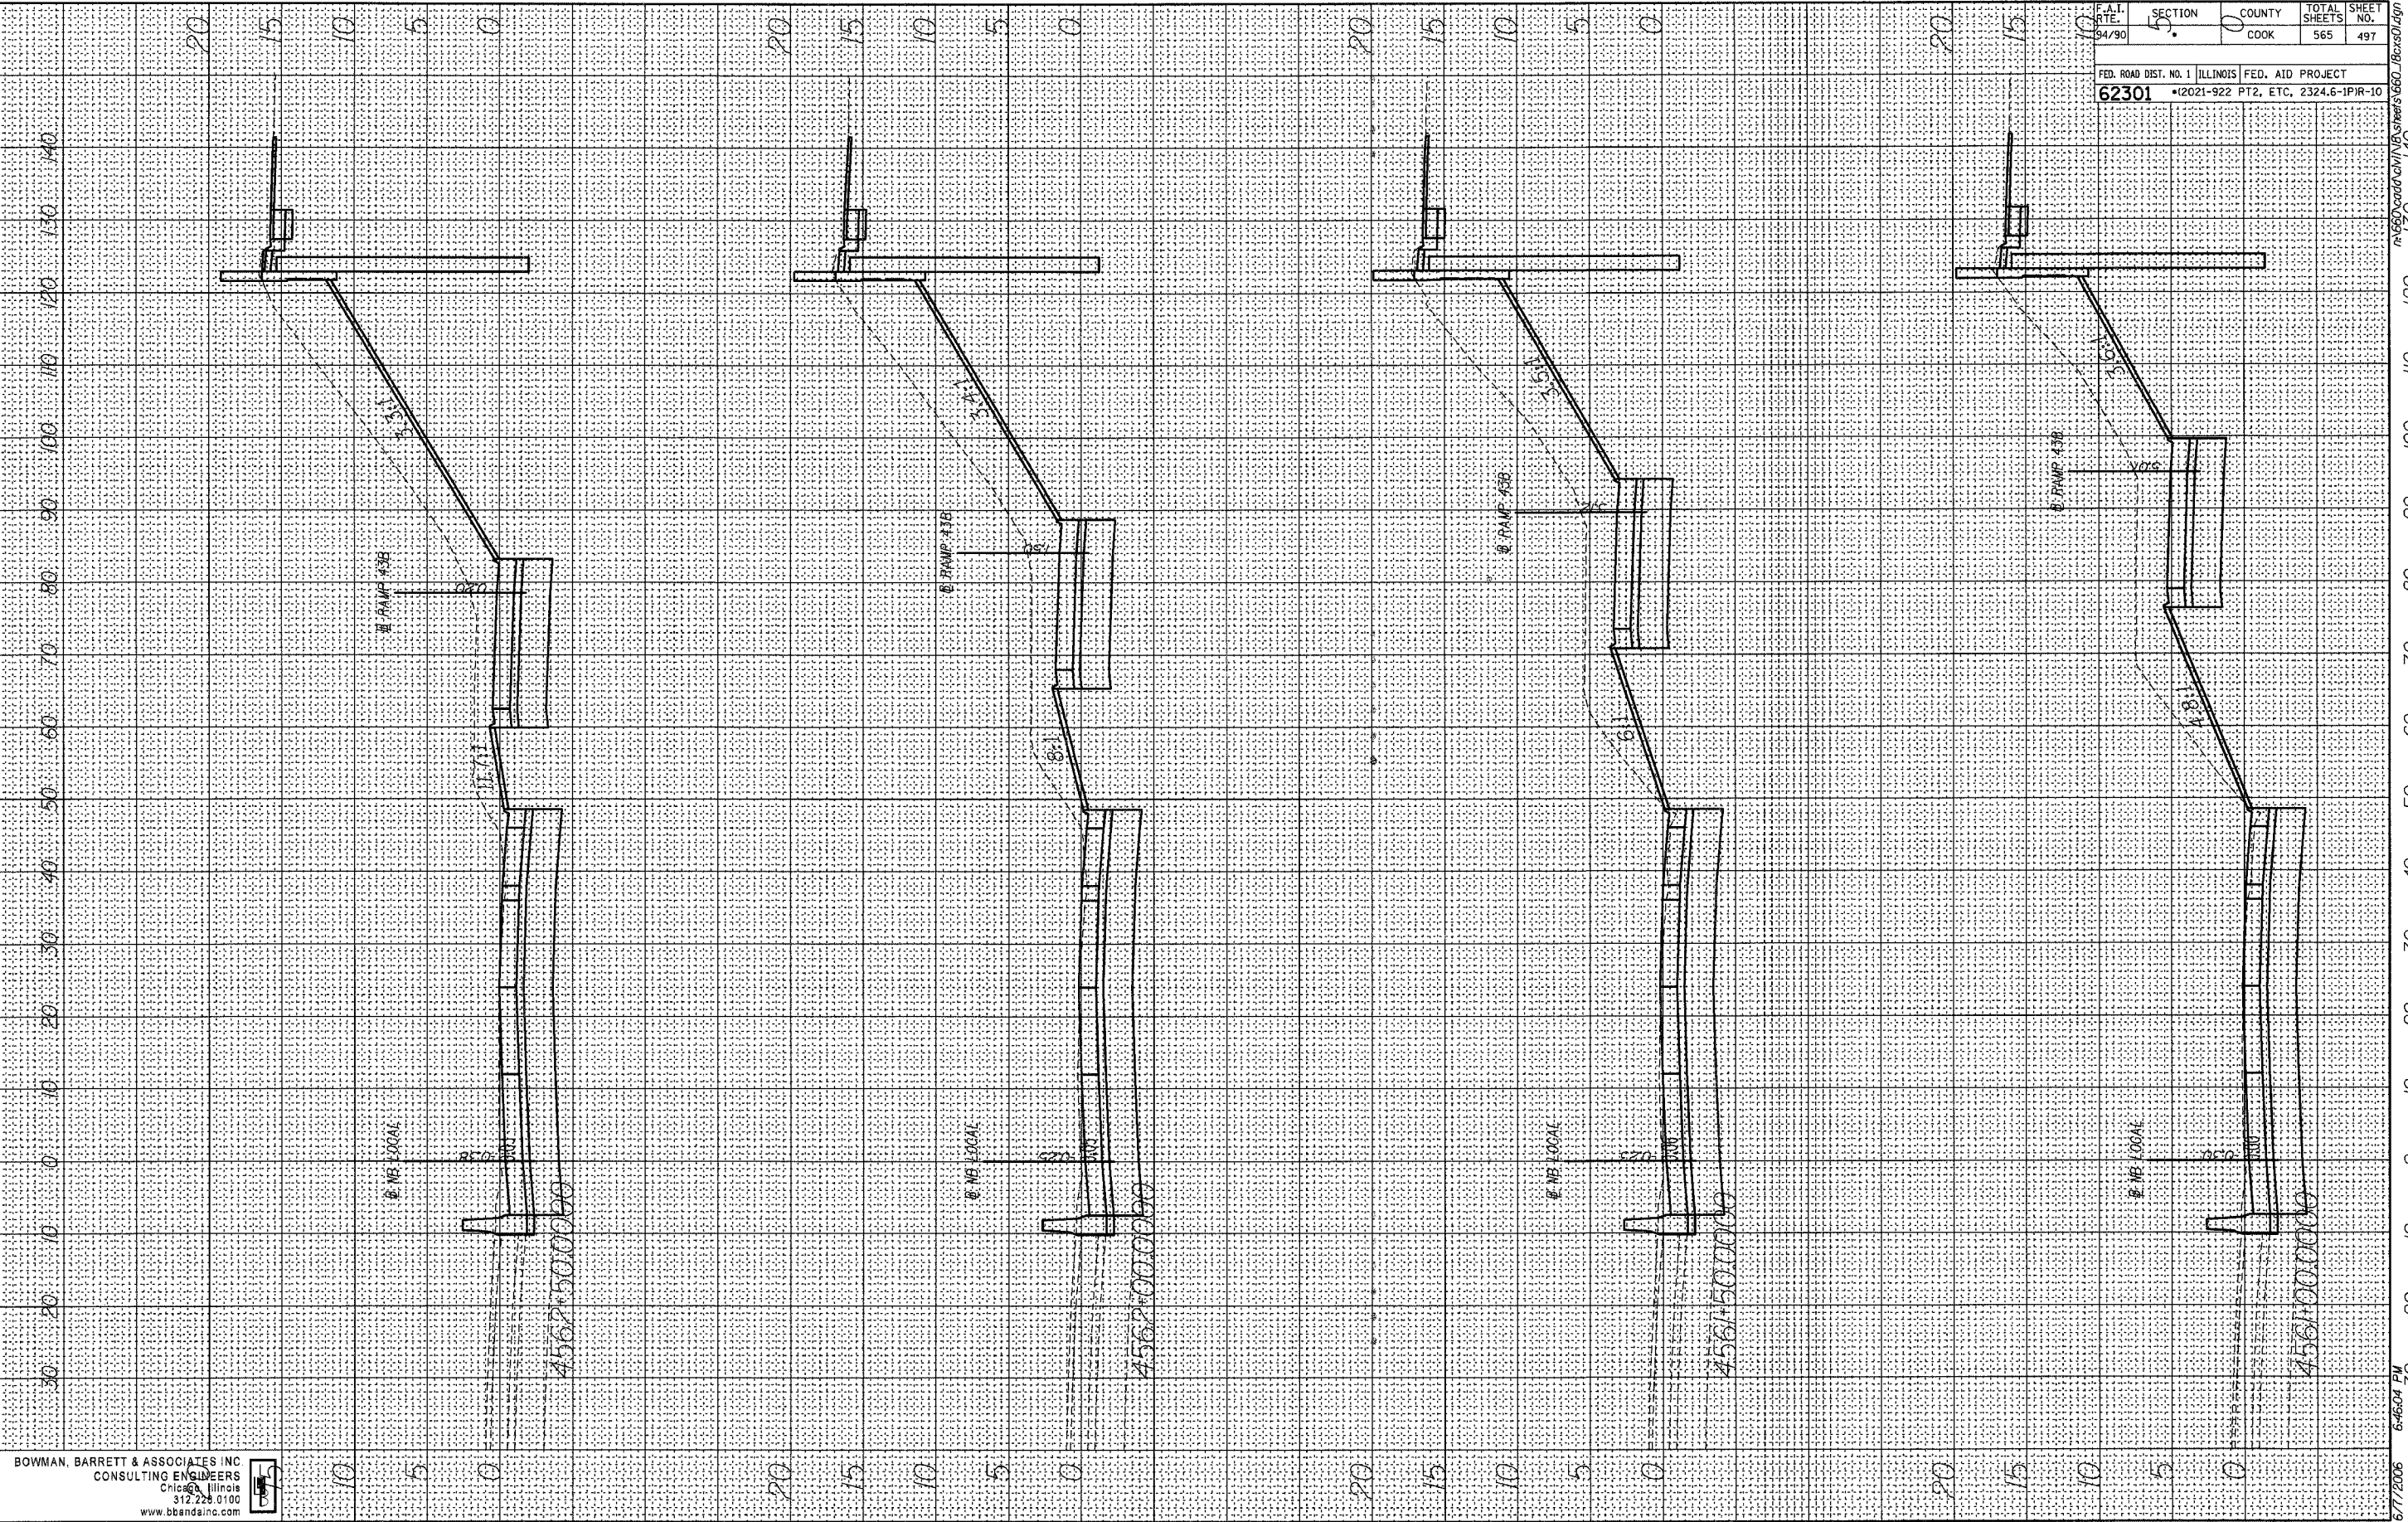

BOWMAN, BARRETT & ASSOCIATES INC
 CONSULTING ENGINEERS
 Chicago, Illinois
 312.228.0100
 www.bbainc.com

F.A.I. DATE	SECTION	COUNTY	TOTAL SHEETS	SHEET NO.
94/90	5	COOK	565	497
FED. ROAD DIST. NO. 1 ILLINOIS FED. AID PROJECT				
62301 •(2021-922 PT2, ETC, 2324.6-IPR-10				

6/7/2006 6:46:04 PM
 n:\660\road\ch\11\6\sheet\560_1bex.rdlgn