


FINAL SURVEY
 SURVEYED BY _____ DATE _____
 PLOTTED BY _____
 NOTE BOOK NO. _____
 AREAS CHECKED _____

ORIGINAL SURVEY
 SURVEYED BY _____ DATE _____
 PLOTTED BY _____
 NOTE BOOK NO. _____
 AREAS CHECKED _____

| | | | | |
|--------------------------------|--------------|--|---------------------|------------------|
| F.A.I. RTE. 94/90 | SECTION 0 | COUNTY COOK | TOTAL SHEETS 565 | SHEET NO. 501 |
| FED. ROAD DIST. NO. 1 62301 | | ILLINOIS FED. AID PROJECT 12021-922 PT2, ETC. 2324.6-IPR-10 | | |

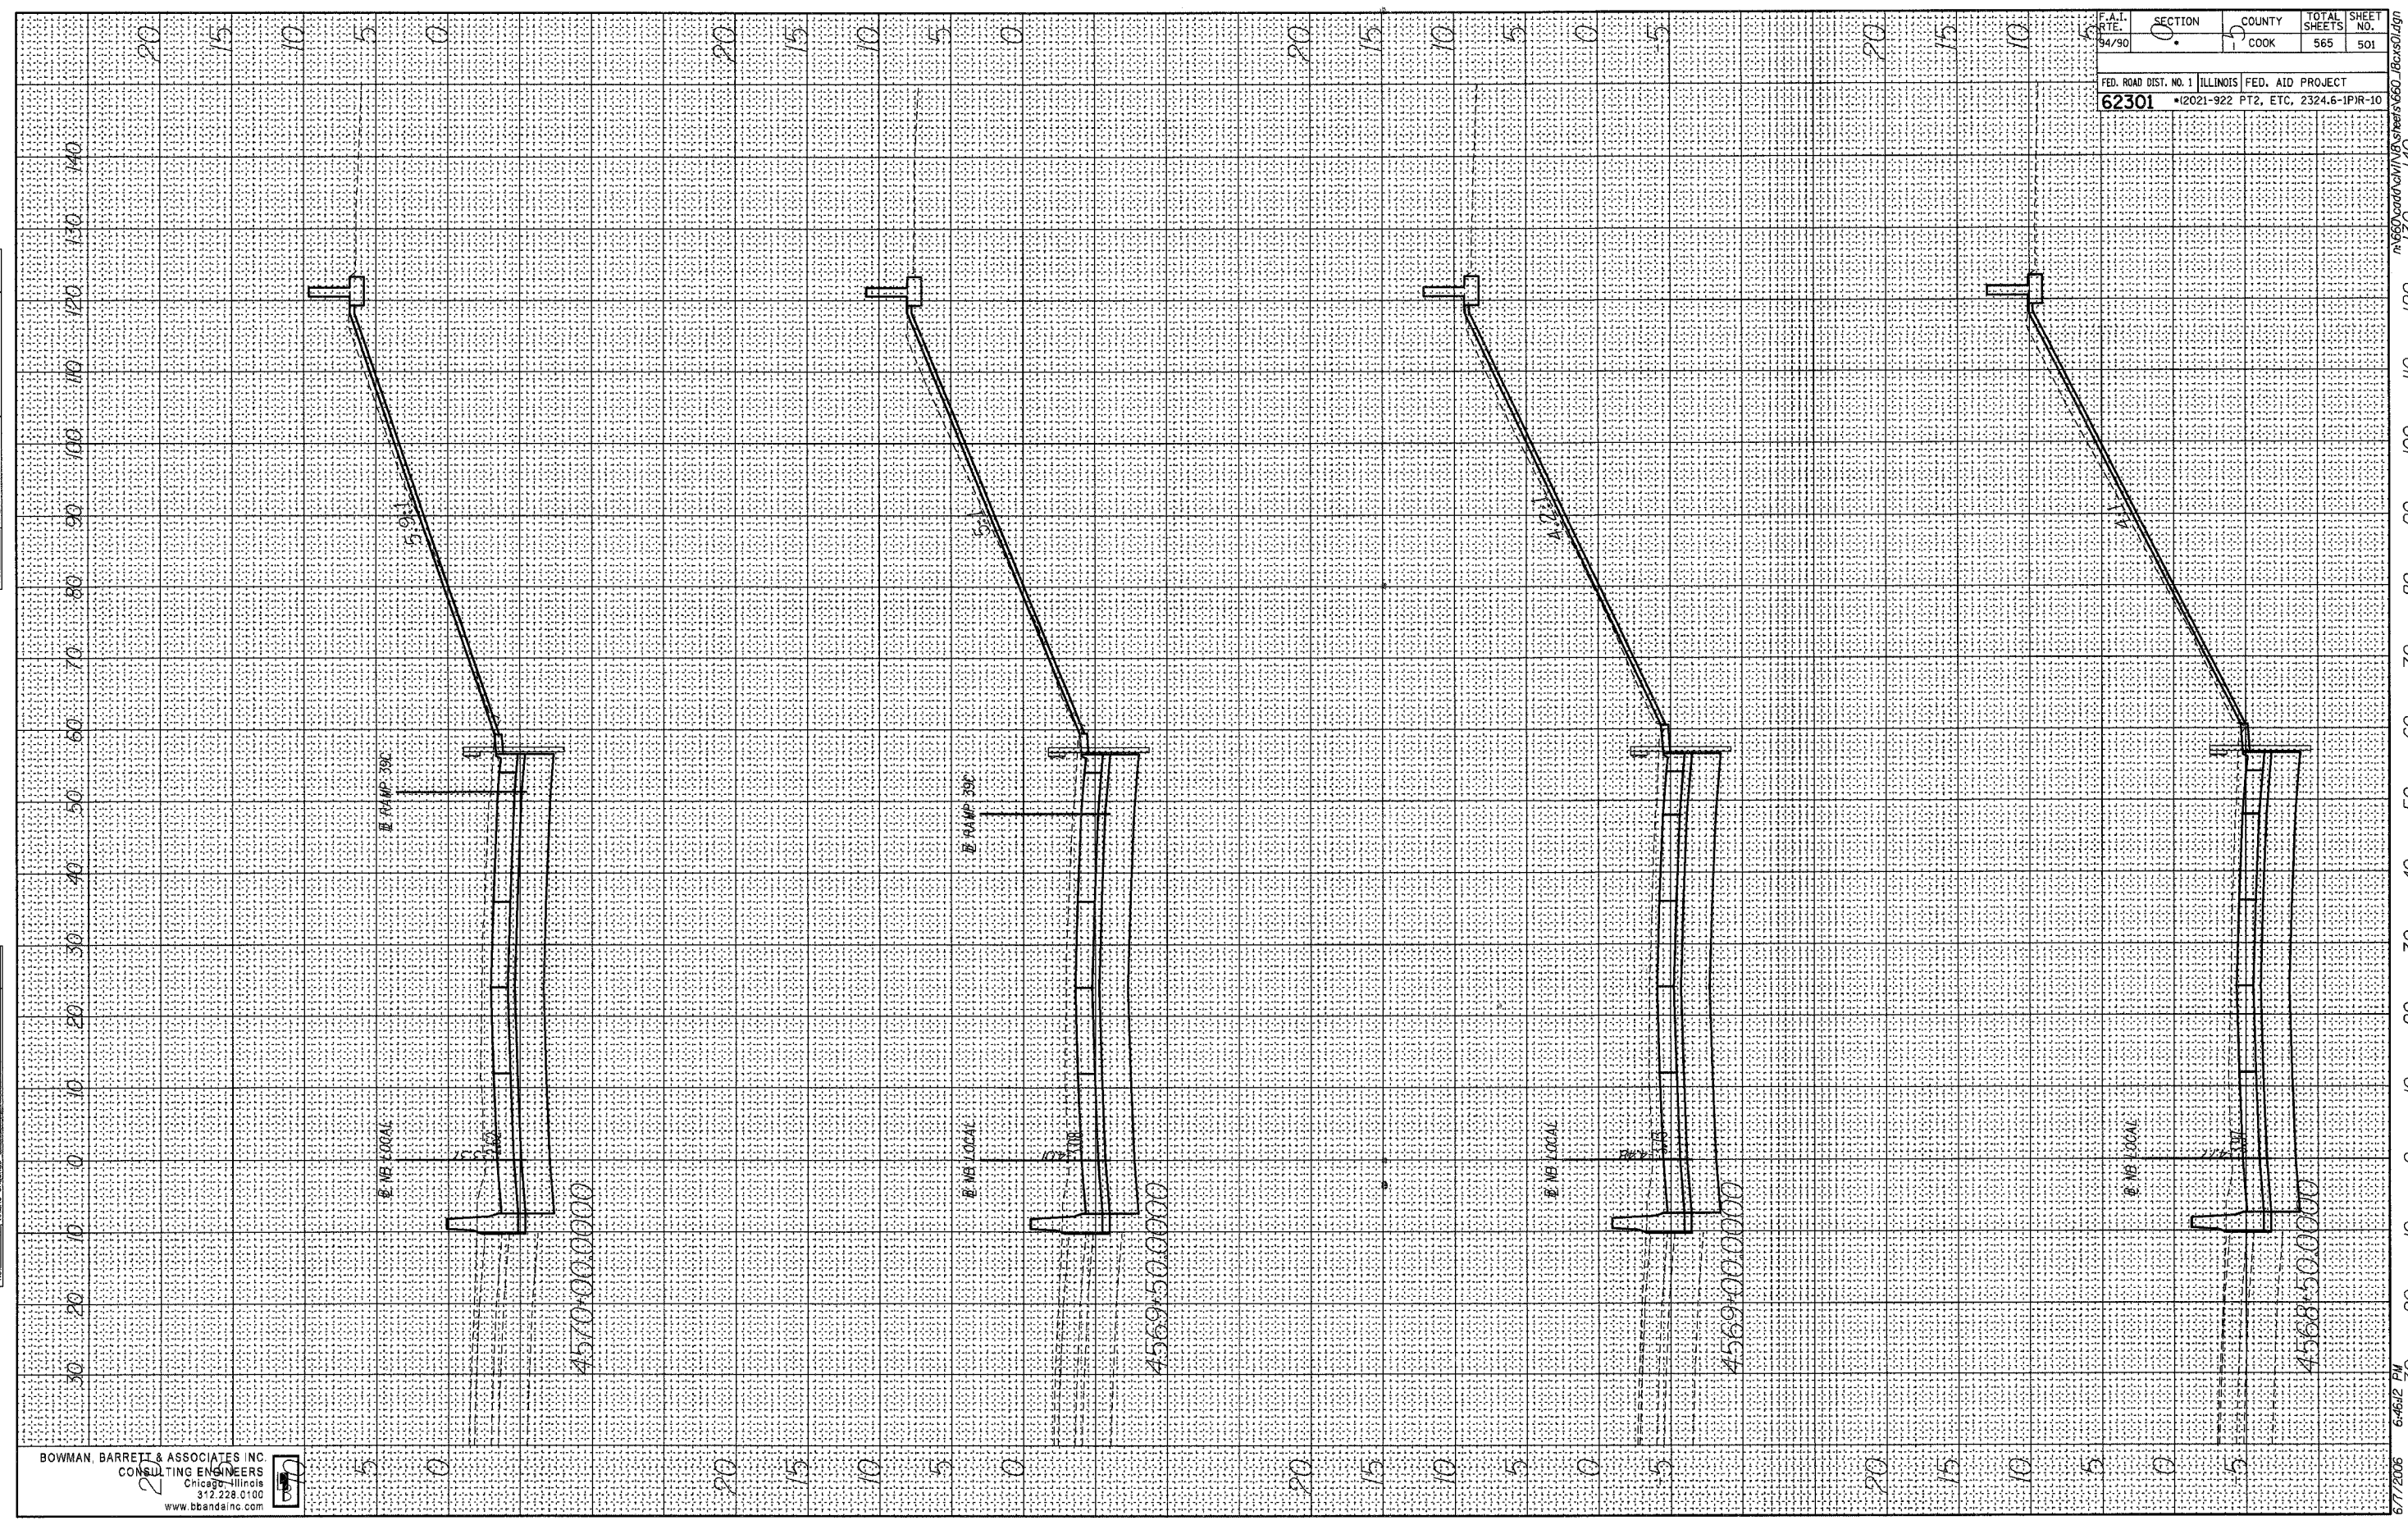

BOWMAN, BARRETT & ASSOCIATES INC.
 CONSULTING ENGINEERS
 Chicago - Illinois
 312.228.0100
 www.bbainc.com



6/7/2006 6:46:12 PM