


FINAL SURVEY BY DATE
 SURVEYED BY
 PLOTTED BY
 NOTE BOOK NO.
 DATE
 AREAS CHECKED

ORIGINAL SURVEY BY DATE
 SURVEYED BY
 PLOTTED BY
 NOTE BOOK NO.
 DATE
 AREAS CHECKED

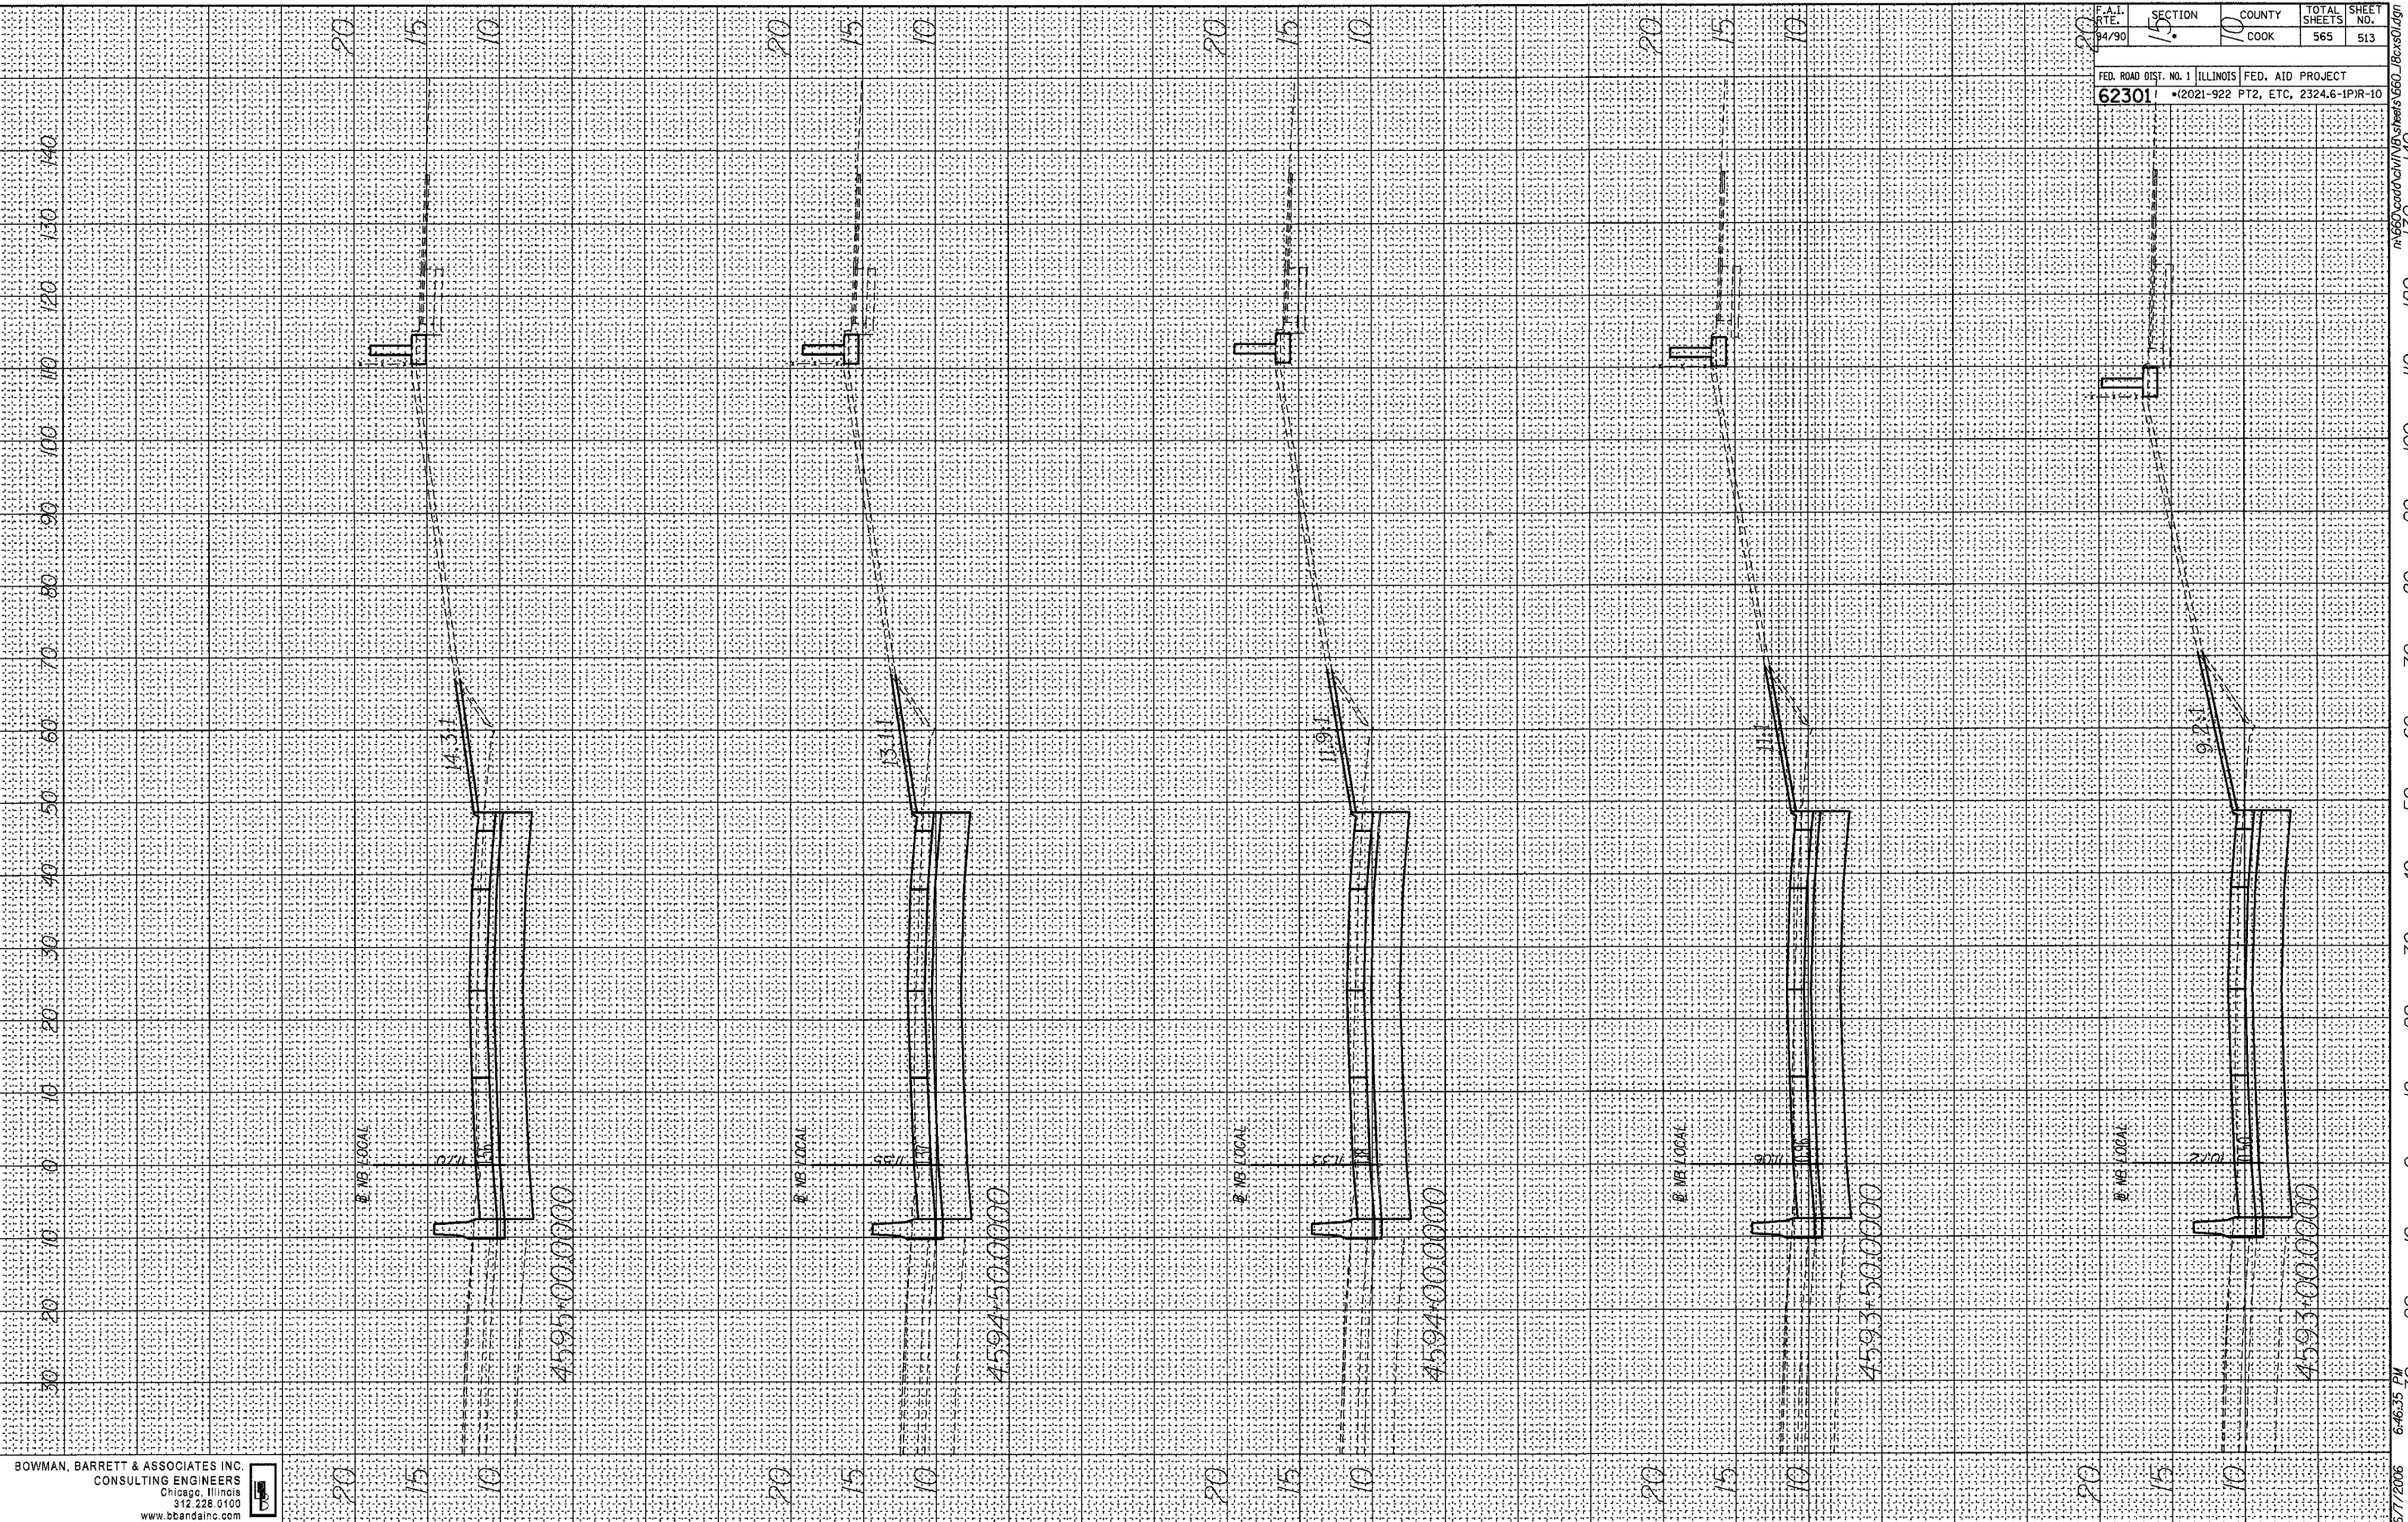

BOWMAN, BARRETT & ASSOCIATES INC.
 CONSULTING ENGINEERS
 Chicago, Illinois
 312.228.0100
 www.bbainc.com



F.A.I. RTE. 94/90	SECTION 15	COUNTY COOK	TOTAL SHEETS 565	SHEET NO. 513
FED. ROAD DIST. NO. 1 ILLINOIS FED. AID PROJECT 62301 (2021-922 PT2, ETC, 2324.6-1P/R-10)				

6/7/2006 6:46:35 PM