


BY: _____ DATE: _____
 SURVEYED: _____
 PLOTTED: _____
 NOTE BOOK: _____
 AREAS CHECKED: _____

BY: _____ DATE: _____
 SURVEYED: _____
 PLOTTED: _____
 NOTE BOOK: _____
 AREAS CHECKED: _____

F.A.I. RTE. 94/90	SECTION •	COUNTY COOK	TOTAL SHEETS 565	SHEET NO. 519
FED. ROAD DIST. NO. 1 ILLINOIS FED. AID PROJECT 62301 •(2021-922 PT2, ETC, 2324.6-1P1R-10				

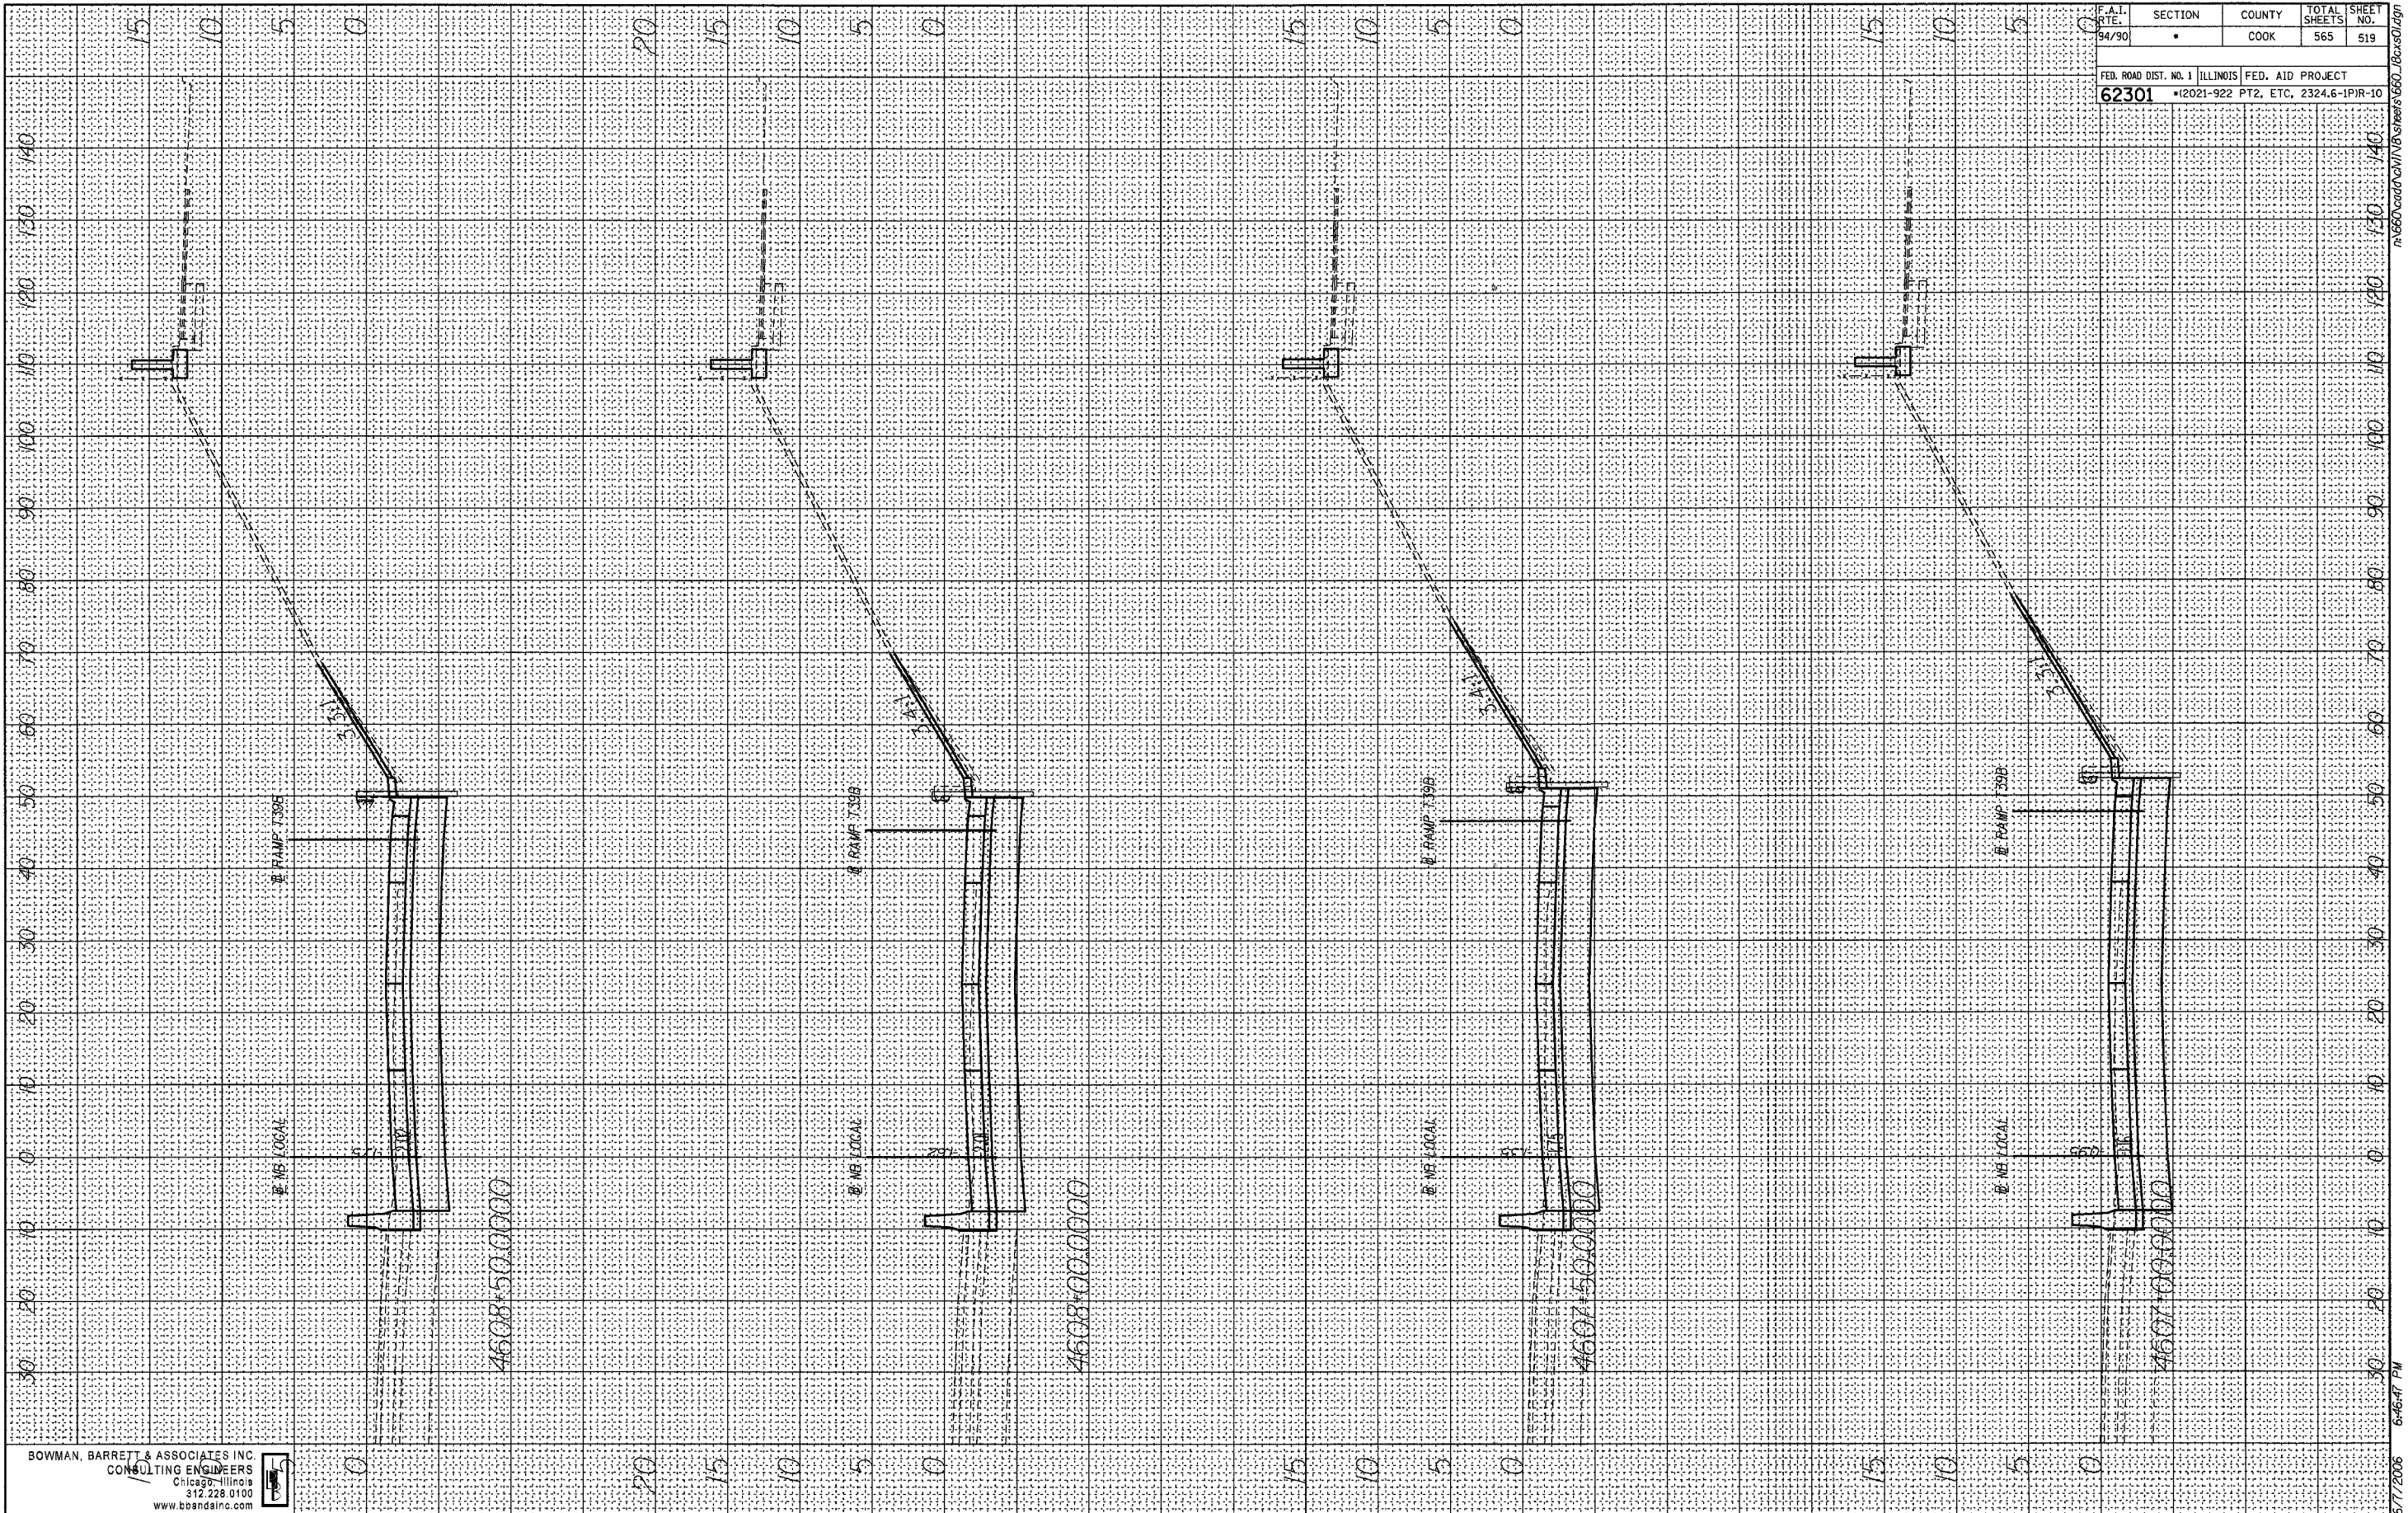

BOWMAN, BARRETT & ASSOCIATES INC.
 CONSULTING ENGINEERS
 Chicago, Illinois
 312.228.0100
 www.bbainc.com



m:\660\6600\c\m\18\steels\660_18cxs01.dgn

6/7/2006 6:46:47 PM