


FINAL SURVEY BY DATE  
 SURVEYED BY  
 TEMPLATE NO.  
 NOTE BOOK NO.  
 AREAS CHECKED

ORIGINAL SURVEY BY DATE  
 SURVEYED BY  
 TEMPLATE NO.  
 NOTE BOOK NO.  
 AREAS CHECKED

|                                |              |                                     |                     |                  |
|--------------------------------|--------------|-------------------------------------|---------------------|------------------|
| F.A.I. RTE.<br>94/90           | SECTION<br>• | COUNTY<br>COOK                      | TOTAL SHEETS<br>565 | SHEET NO.<br>520 |
| FED. ROAD DIST. NO. 1 ILLINOIS |              | FED. AID PROJECT                    |                     |                  |
| 62301                          |              | *12021-922 PT2, ETC, 2324.6-1PIR-10 |                     |                  |

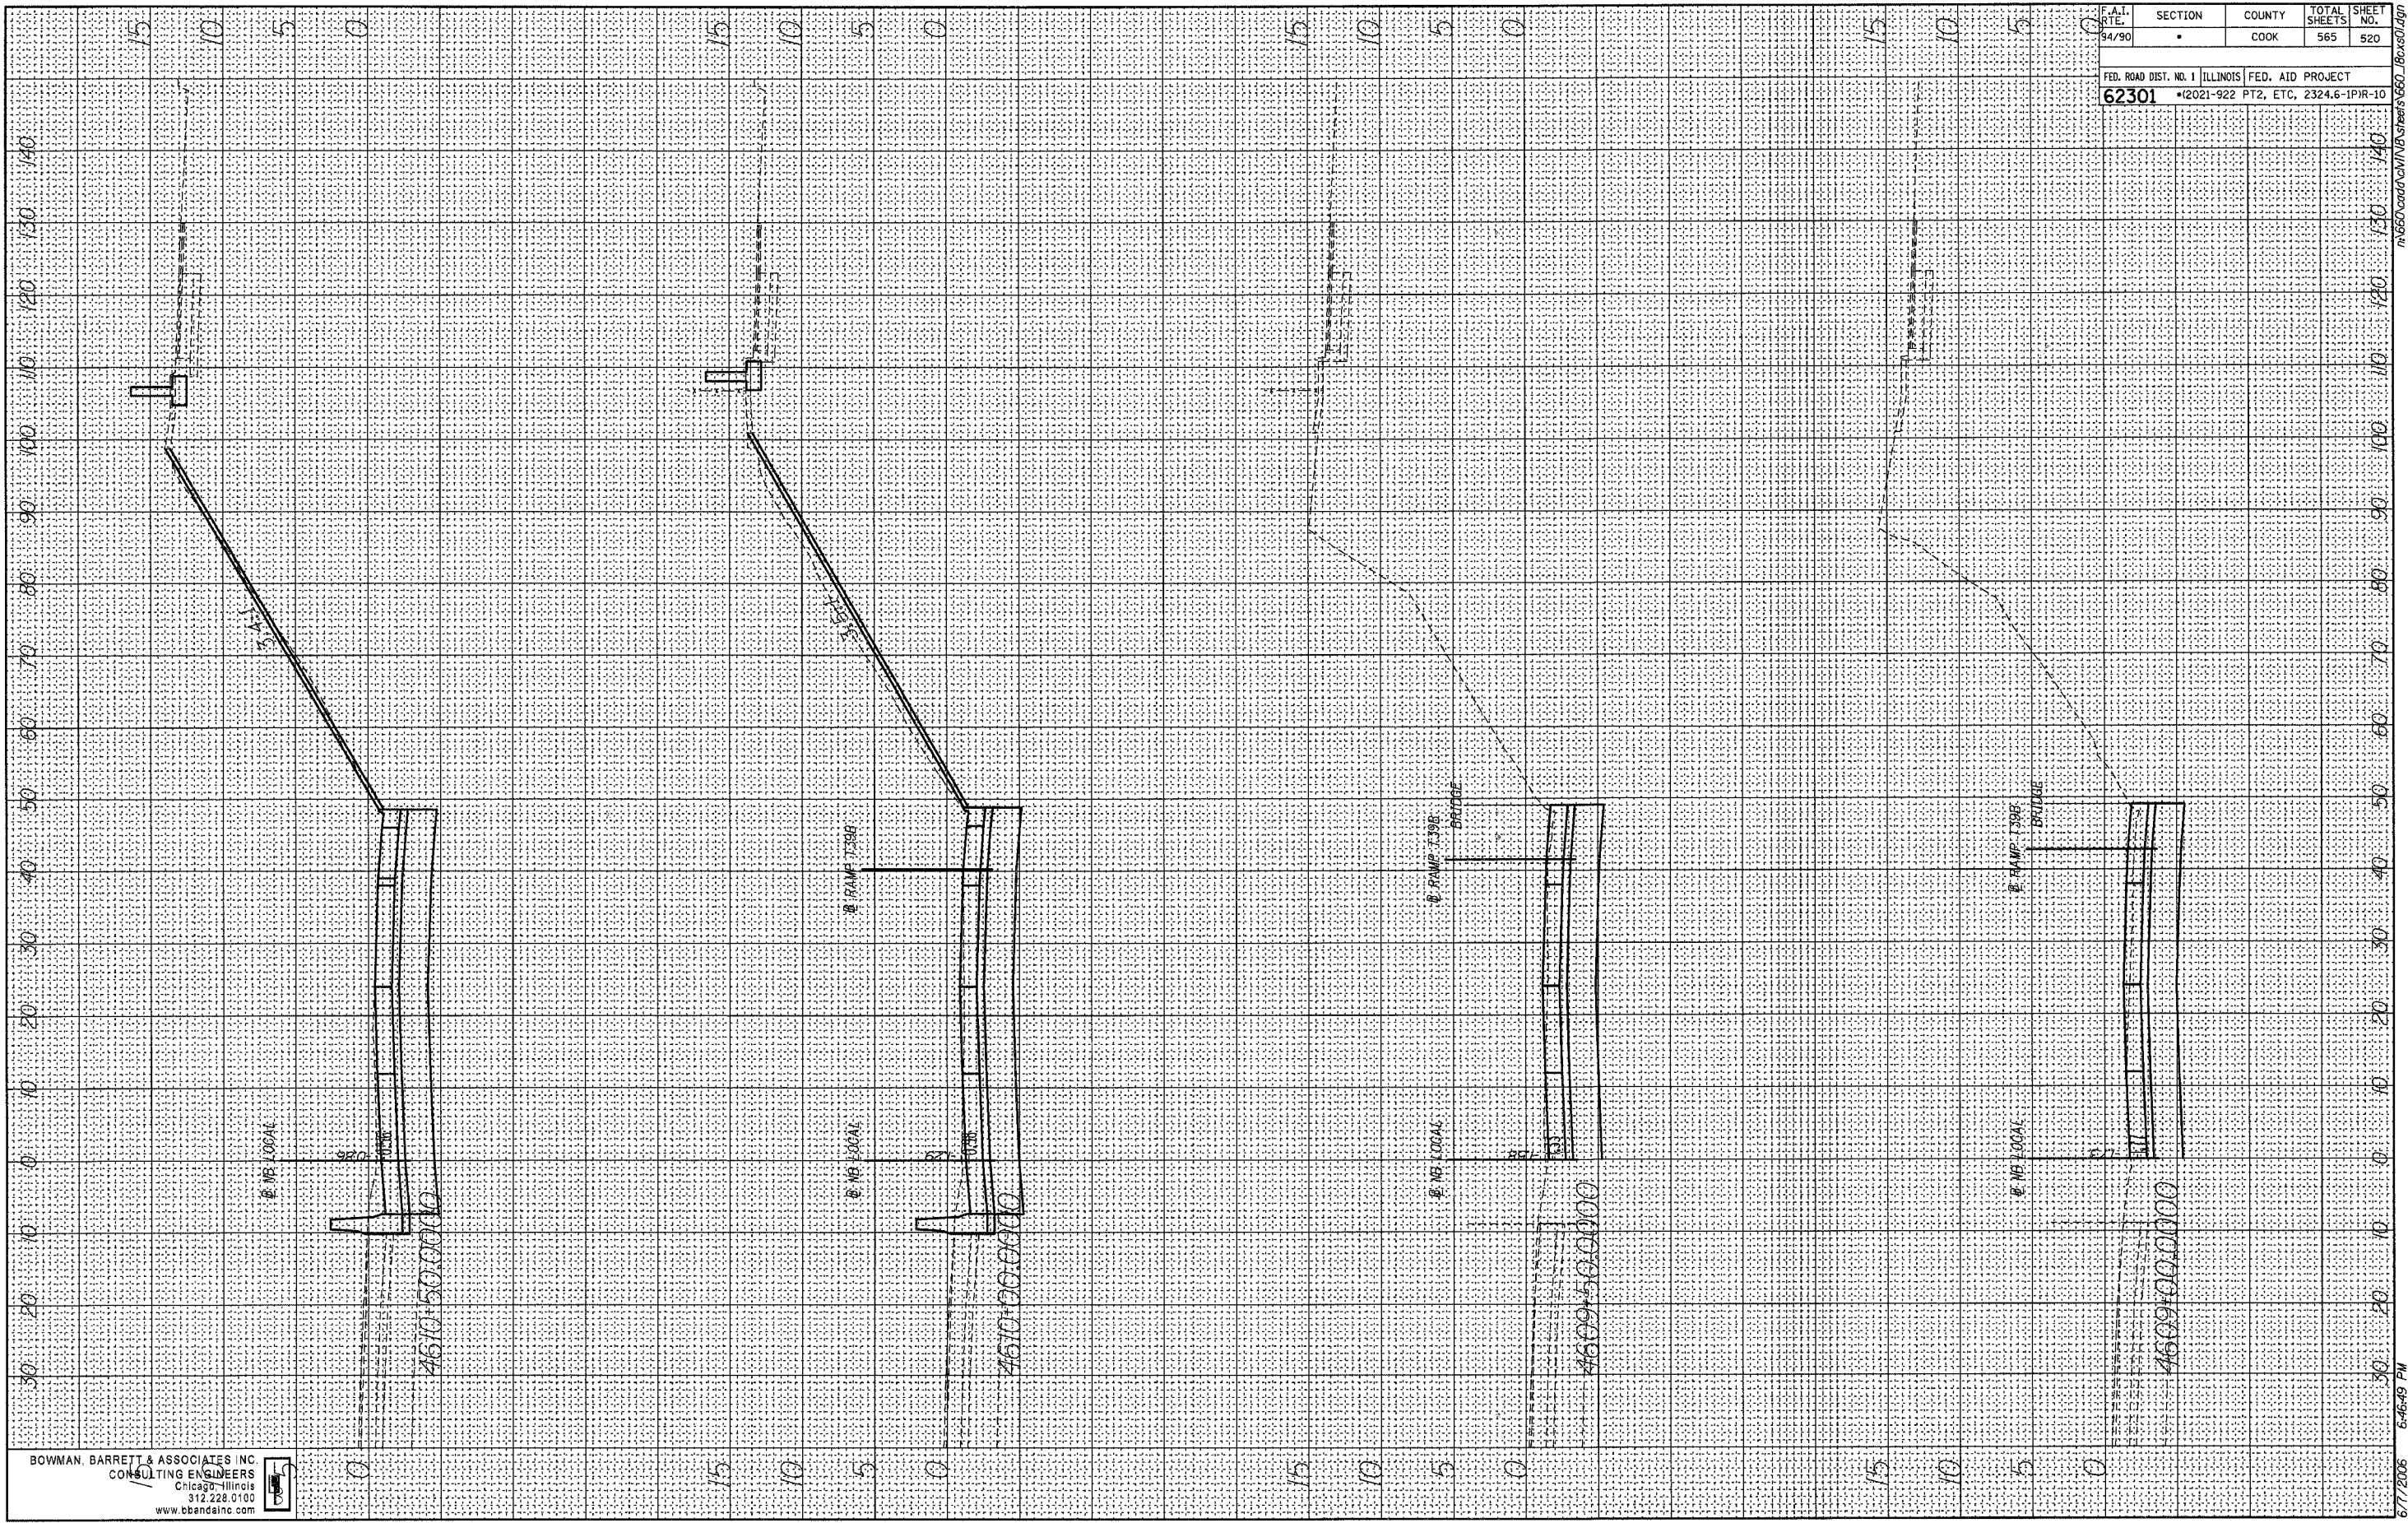

BOWMAN, BARRETT & ASSOCIATES INC.  
 CONSULTING ENGINEERS  
 Chicago, Illinois  
 312.228.0100  
 www.bbainc.com

6/7/2006 6:46:49 PM

\\660.cad\CAD\IN\B\Streams\660\_1Box501.dwg