


ORIGINAL SURVEY BY DATE
 SURVEY NO. _____
 PLOTTED BY _____
 NOTE BOOK NO. _____
 DATE PLOTTED _____
 AREAS CHECKED _____

FINAL SURVEY BY DATE
 SURVEY NO. _____
 PLOTTED BY _____
 NOTE BOOK NO. _____
 DATE PLOTTED _____
 AREAS CHECKED _____

BOWMAN, BARRETT & ASSOCIATES INC.
 CONSULTING ENGINEERS
 Chicago, Illinois
 312.228.0100
 www.bbainc.com



F.A.T. R.T.E.	SECTION	COUNTY	TOTAL SHEETS	SHEET NO.
94/90	5	COOK	565	530
FED. ROAD DIST. NO. 1		ILLINOIS	FED. AID PROJECT	
62301			*(2021-922 PT2, ETC, 2324.6-1PR-10	

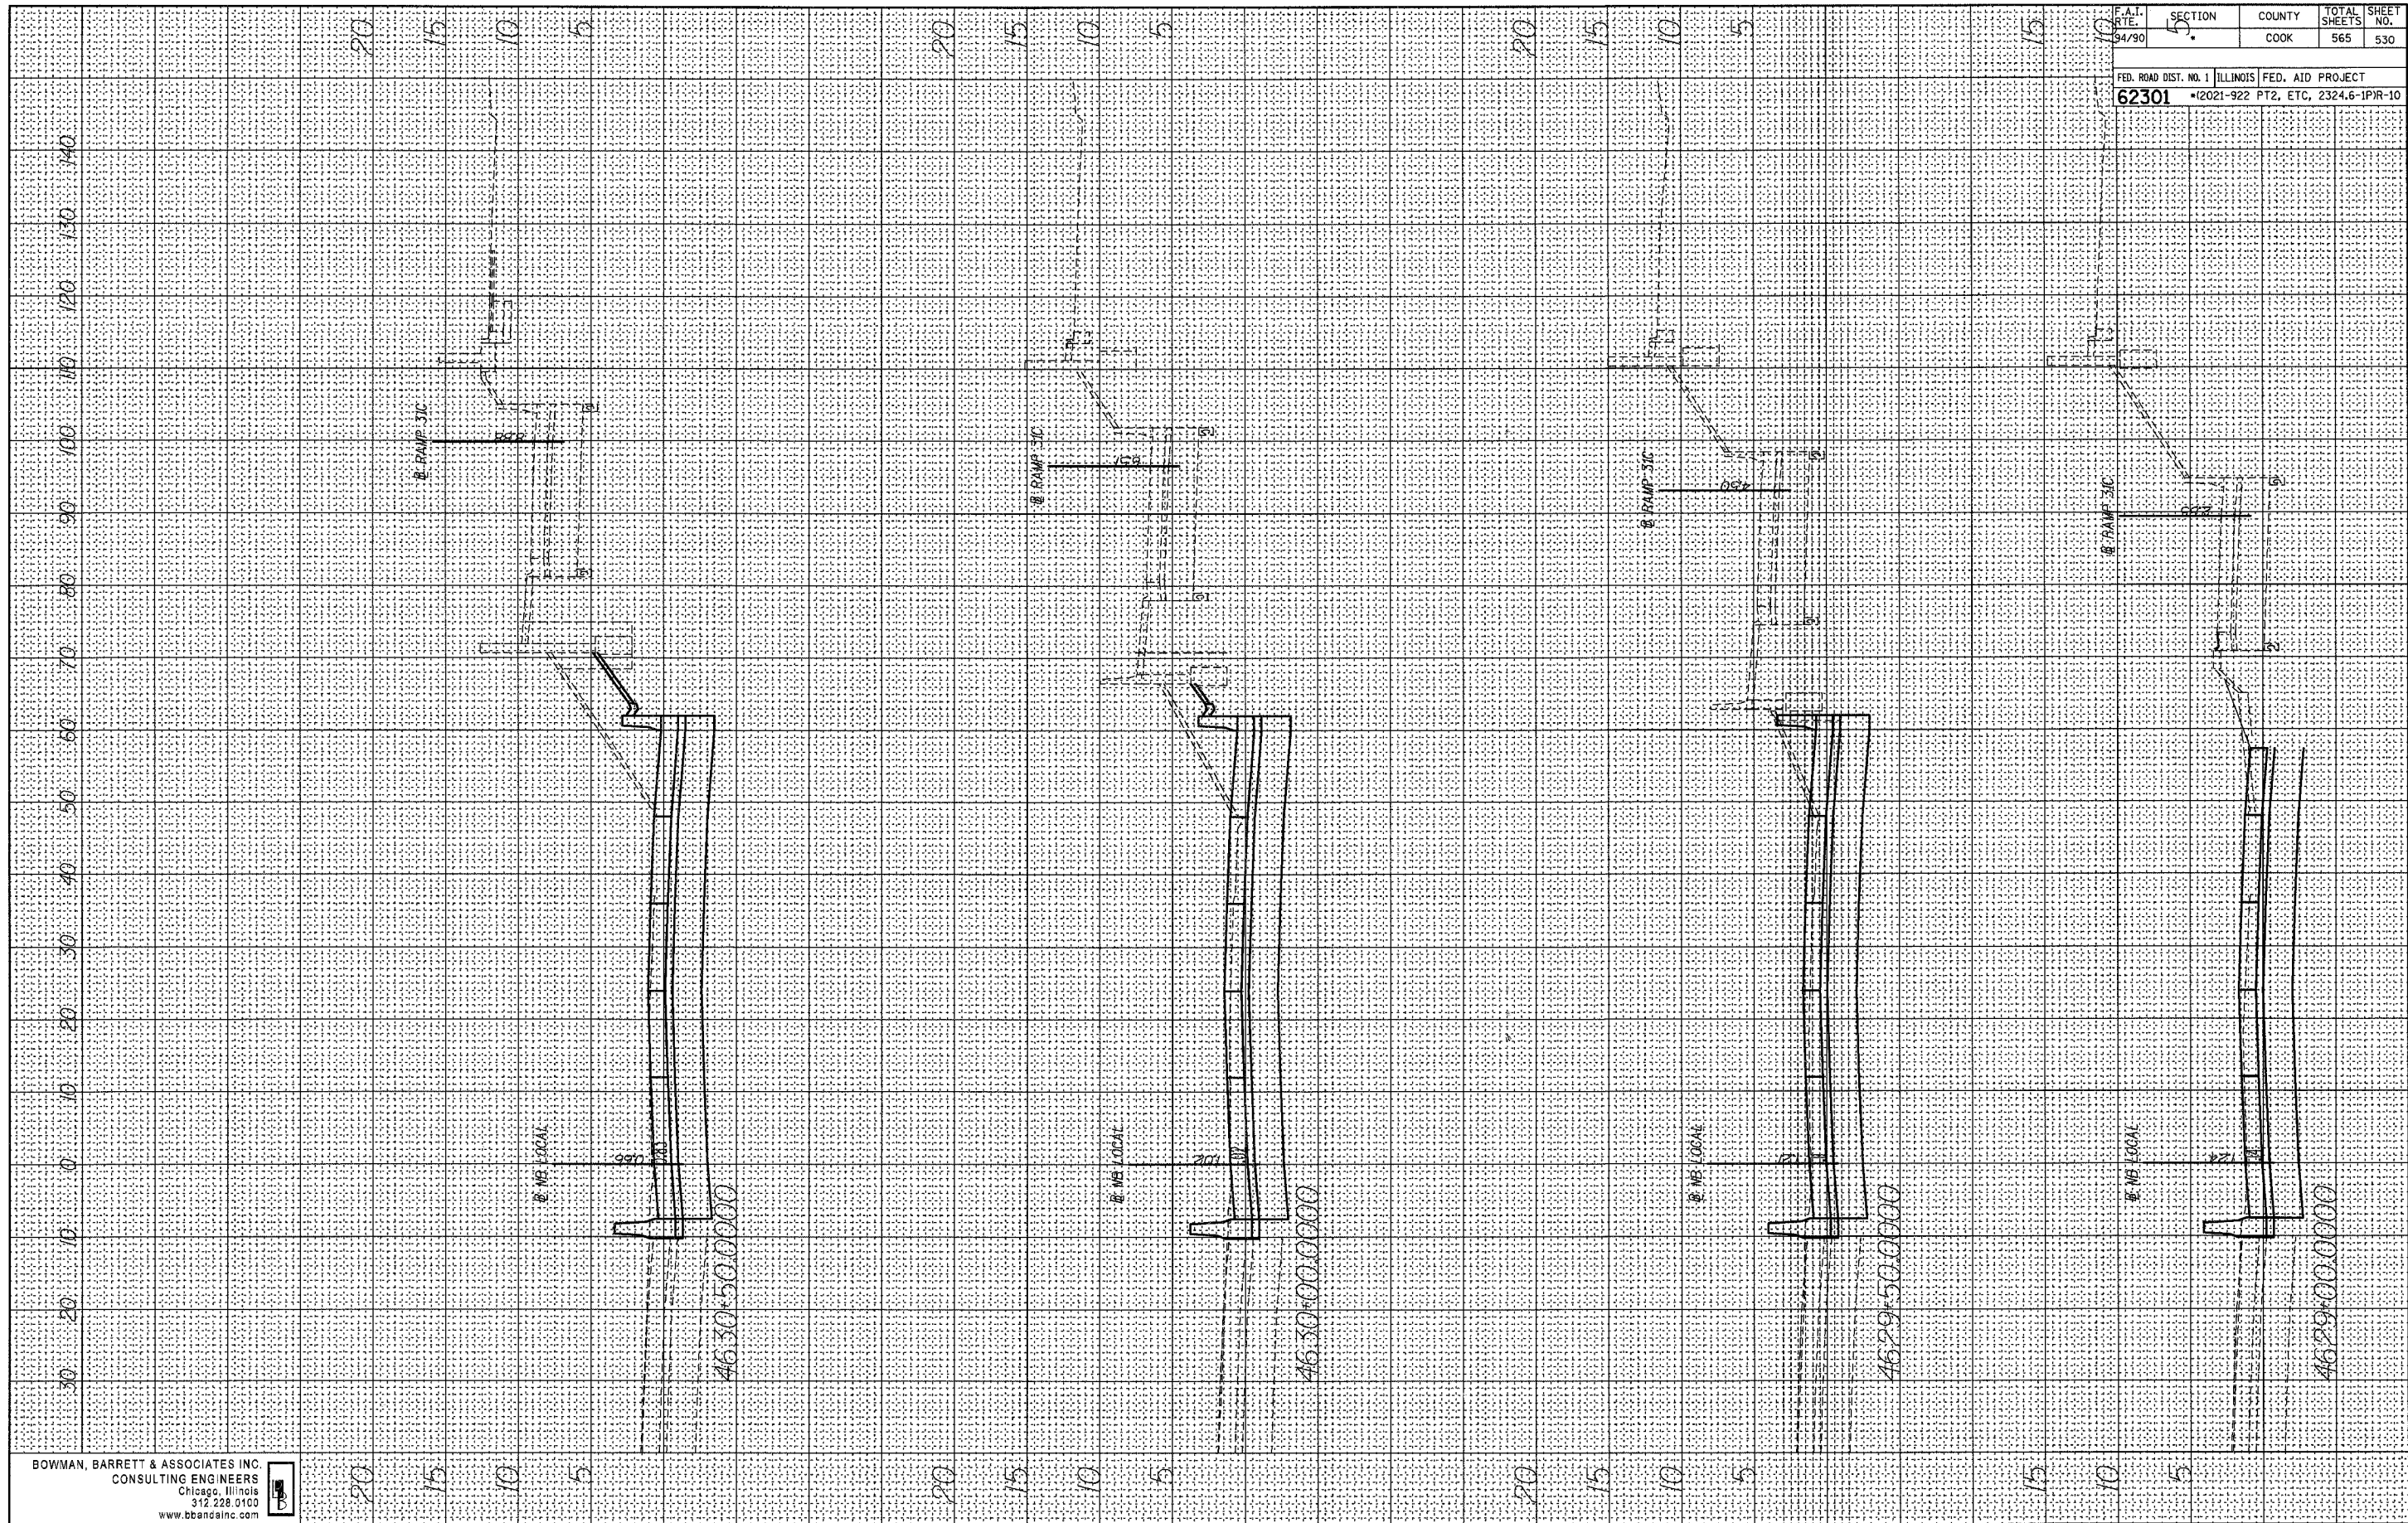

6/7/2006 6:47:08 PM

m:\650\road\win\NS\Sheets\650_18c\501.dgn