


62301

F.A.I. RTE.	SECTION	COUNTY	TOTAL SHEETS	SHEET NO.
94/90		COOK	565	545

FED. ROAD DIST. NO. 1	ILLINOIS	FED. AID PROJECT
		(2021-922 PT2 ETC 2324.6-IPR-10)

DATE	
BY	
FINAL SURVEY	
SURVEYED	
PLOTTED	
NOTE BOOK	
AREAS CHECKED	
NO.	

DATE	
BY	
ORIGINAL SURVEY	
SURVEYED	
PLOTTED	
NOTE BOOK	
AREAS CHECKED	
NO.	

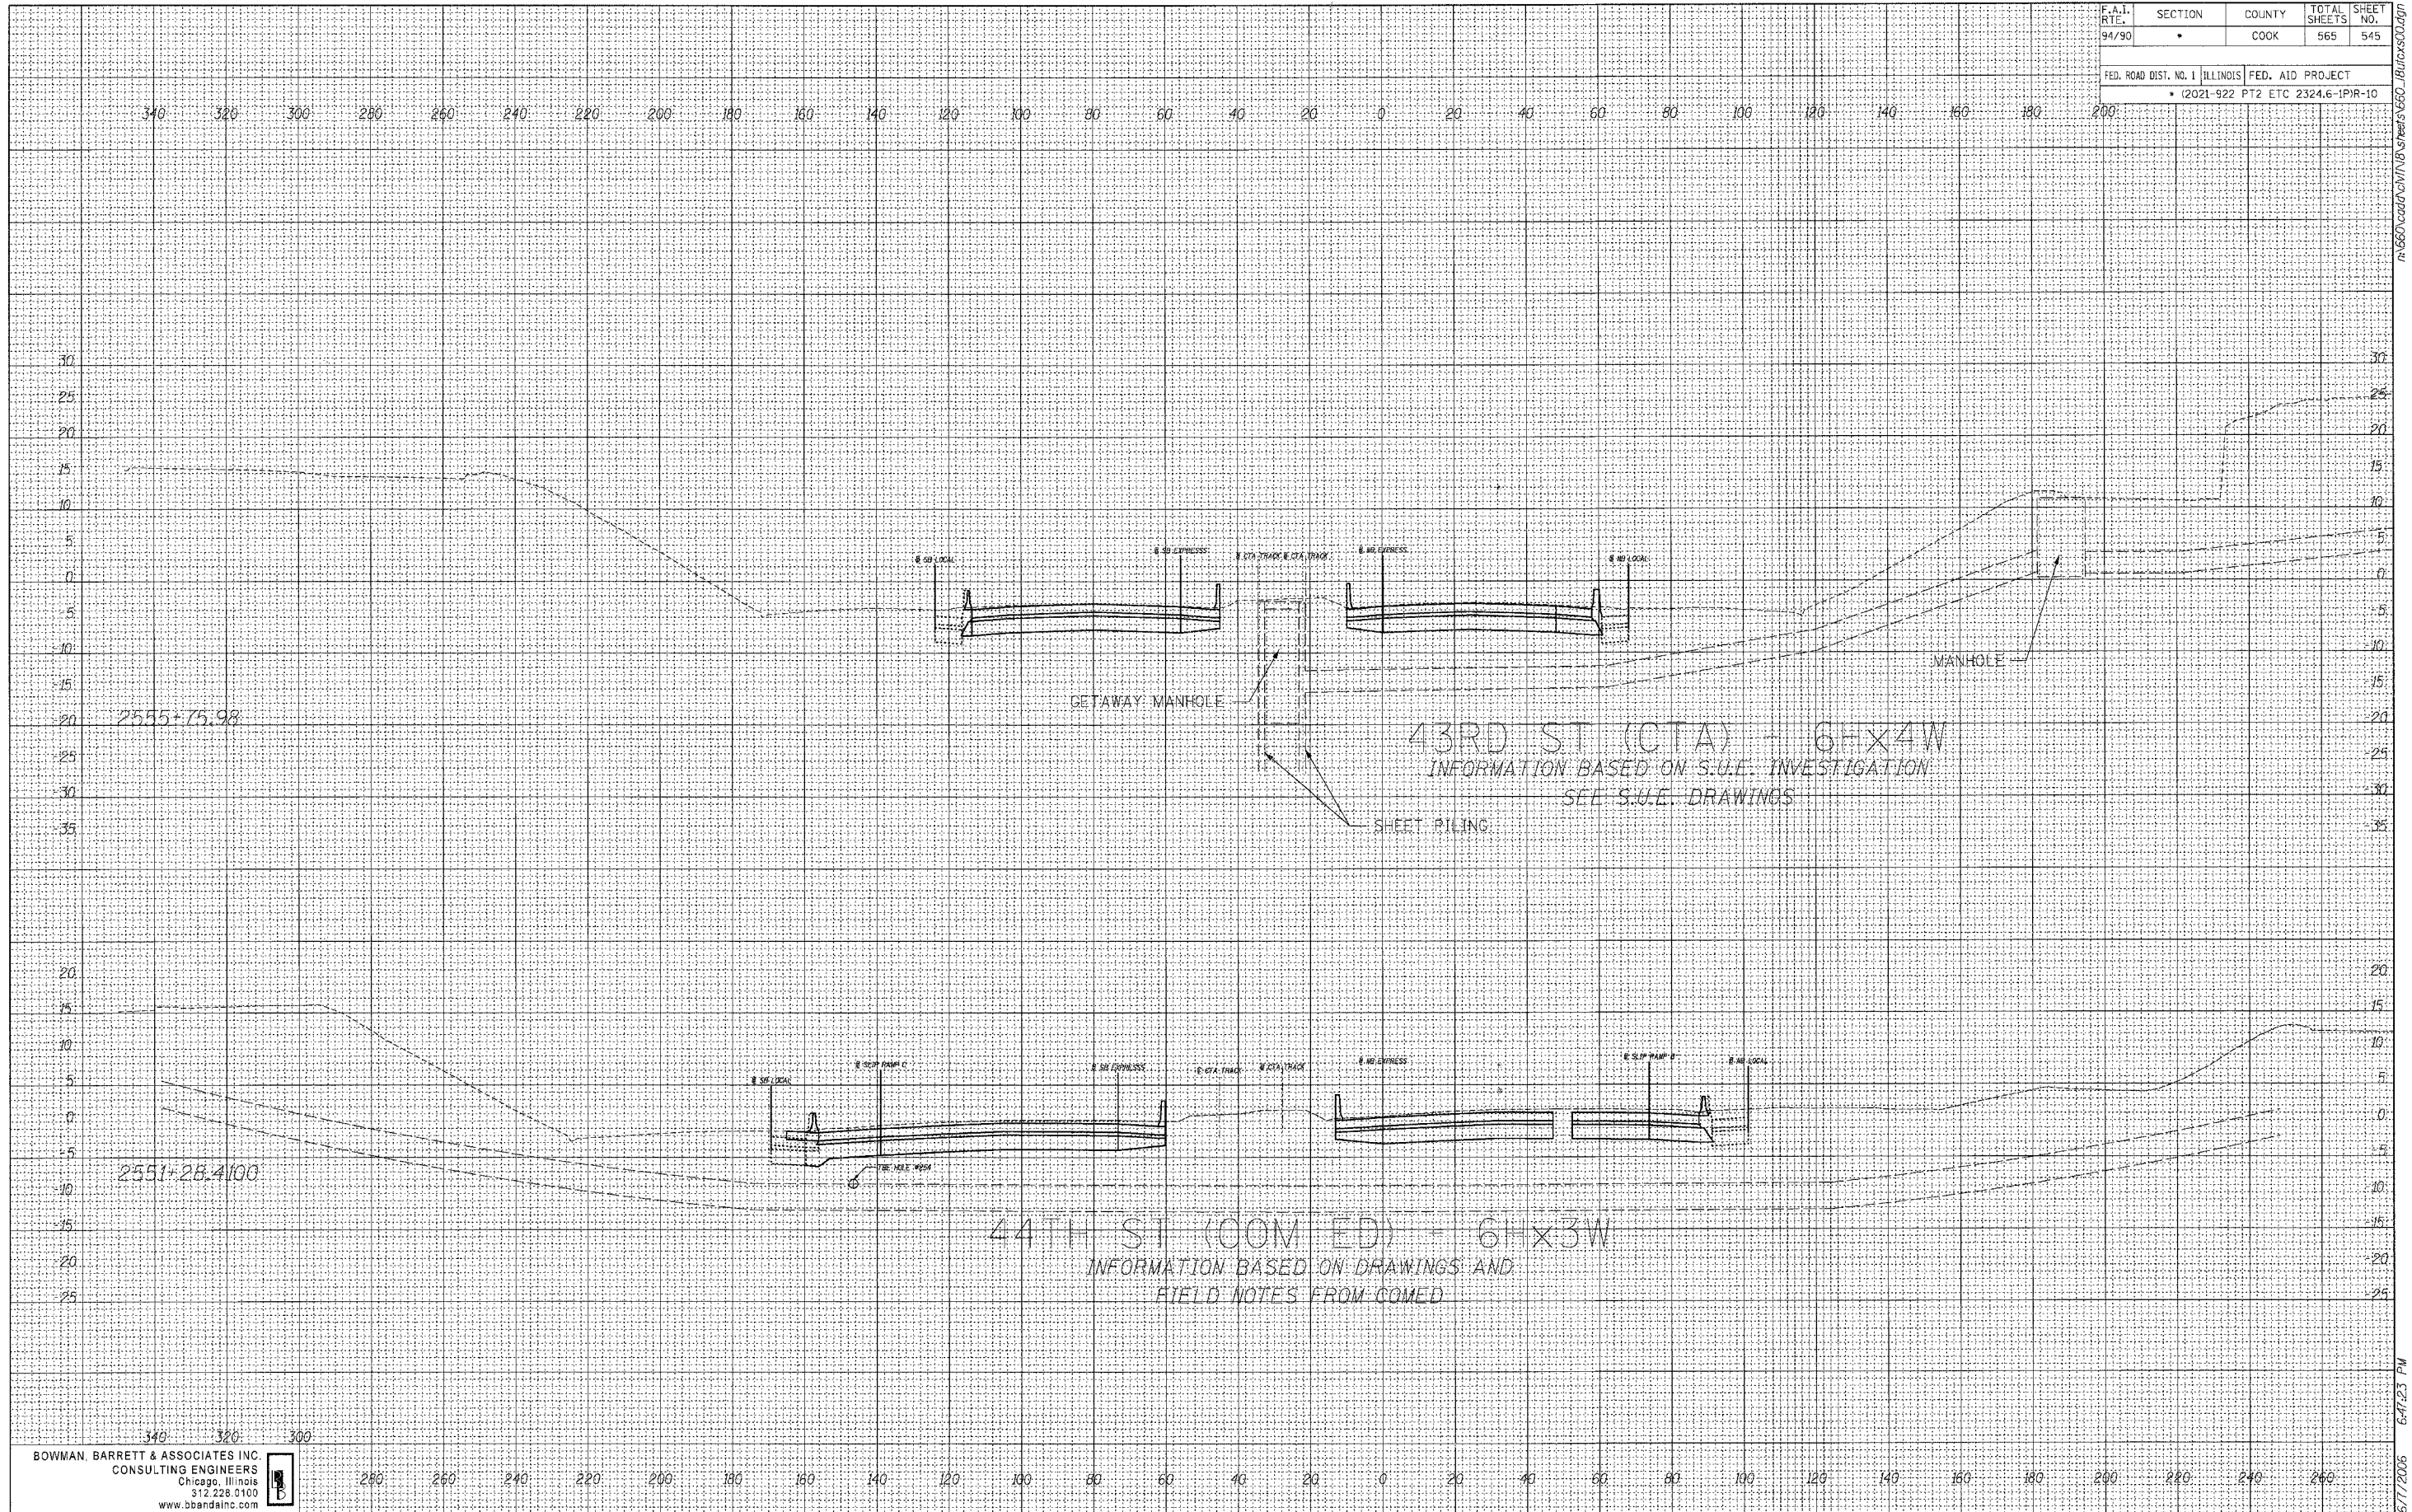

7:56:00 AM 6/7/2005

6:47:23 PM 6/7/2005