


62301

F.A.I. RTE.	SECTION	COUNTY	TOTAL SHEETS	SHEET NO.
94/90	*	COOK	565	550
FED. ROAD DIST. NO. 1 ILLINOIS FED. AID PROJECT				
* (2021-922 PT2 ETC 2324.6-1PR-10				

BY	DATE
SURVEYED	
TEMPLATE	
AREAS	
CHECKED	
NO.	

BY	DATE
SURVEYED	
TEMPLATE	
AREAS	
CHECKED	
NO.	

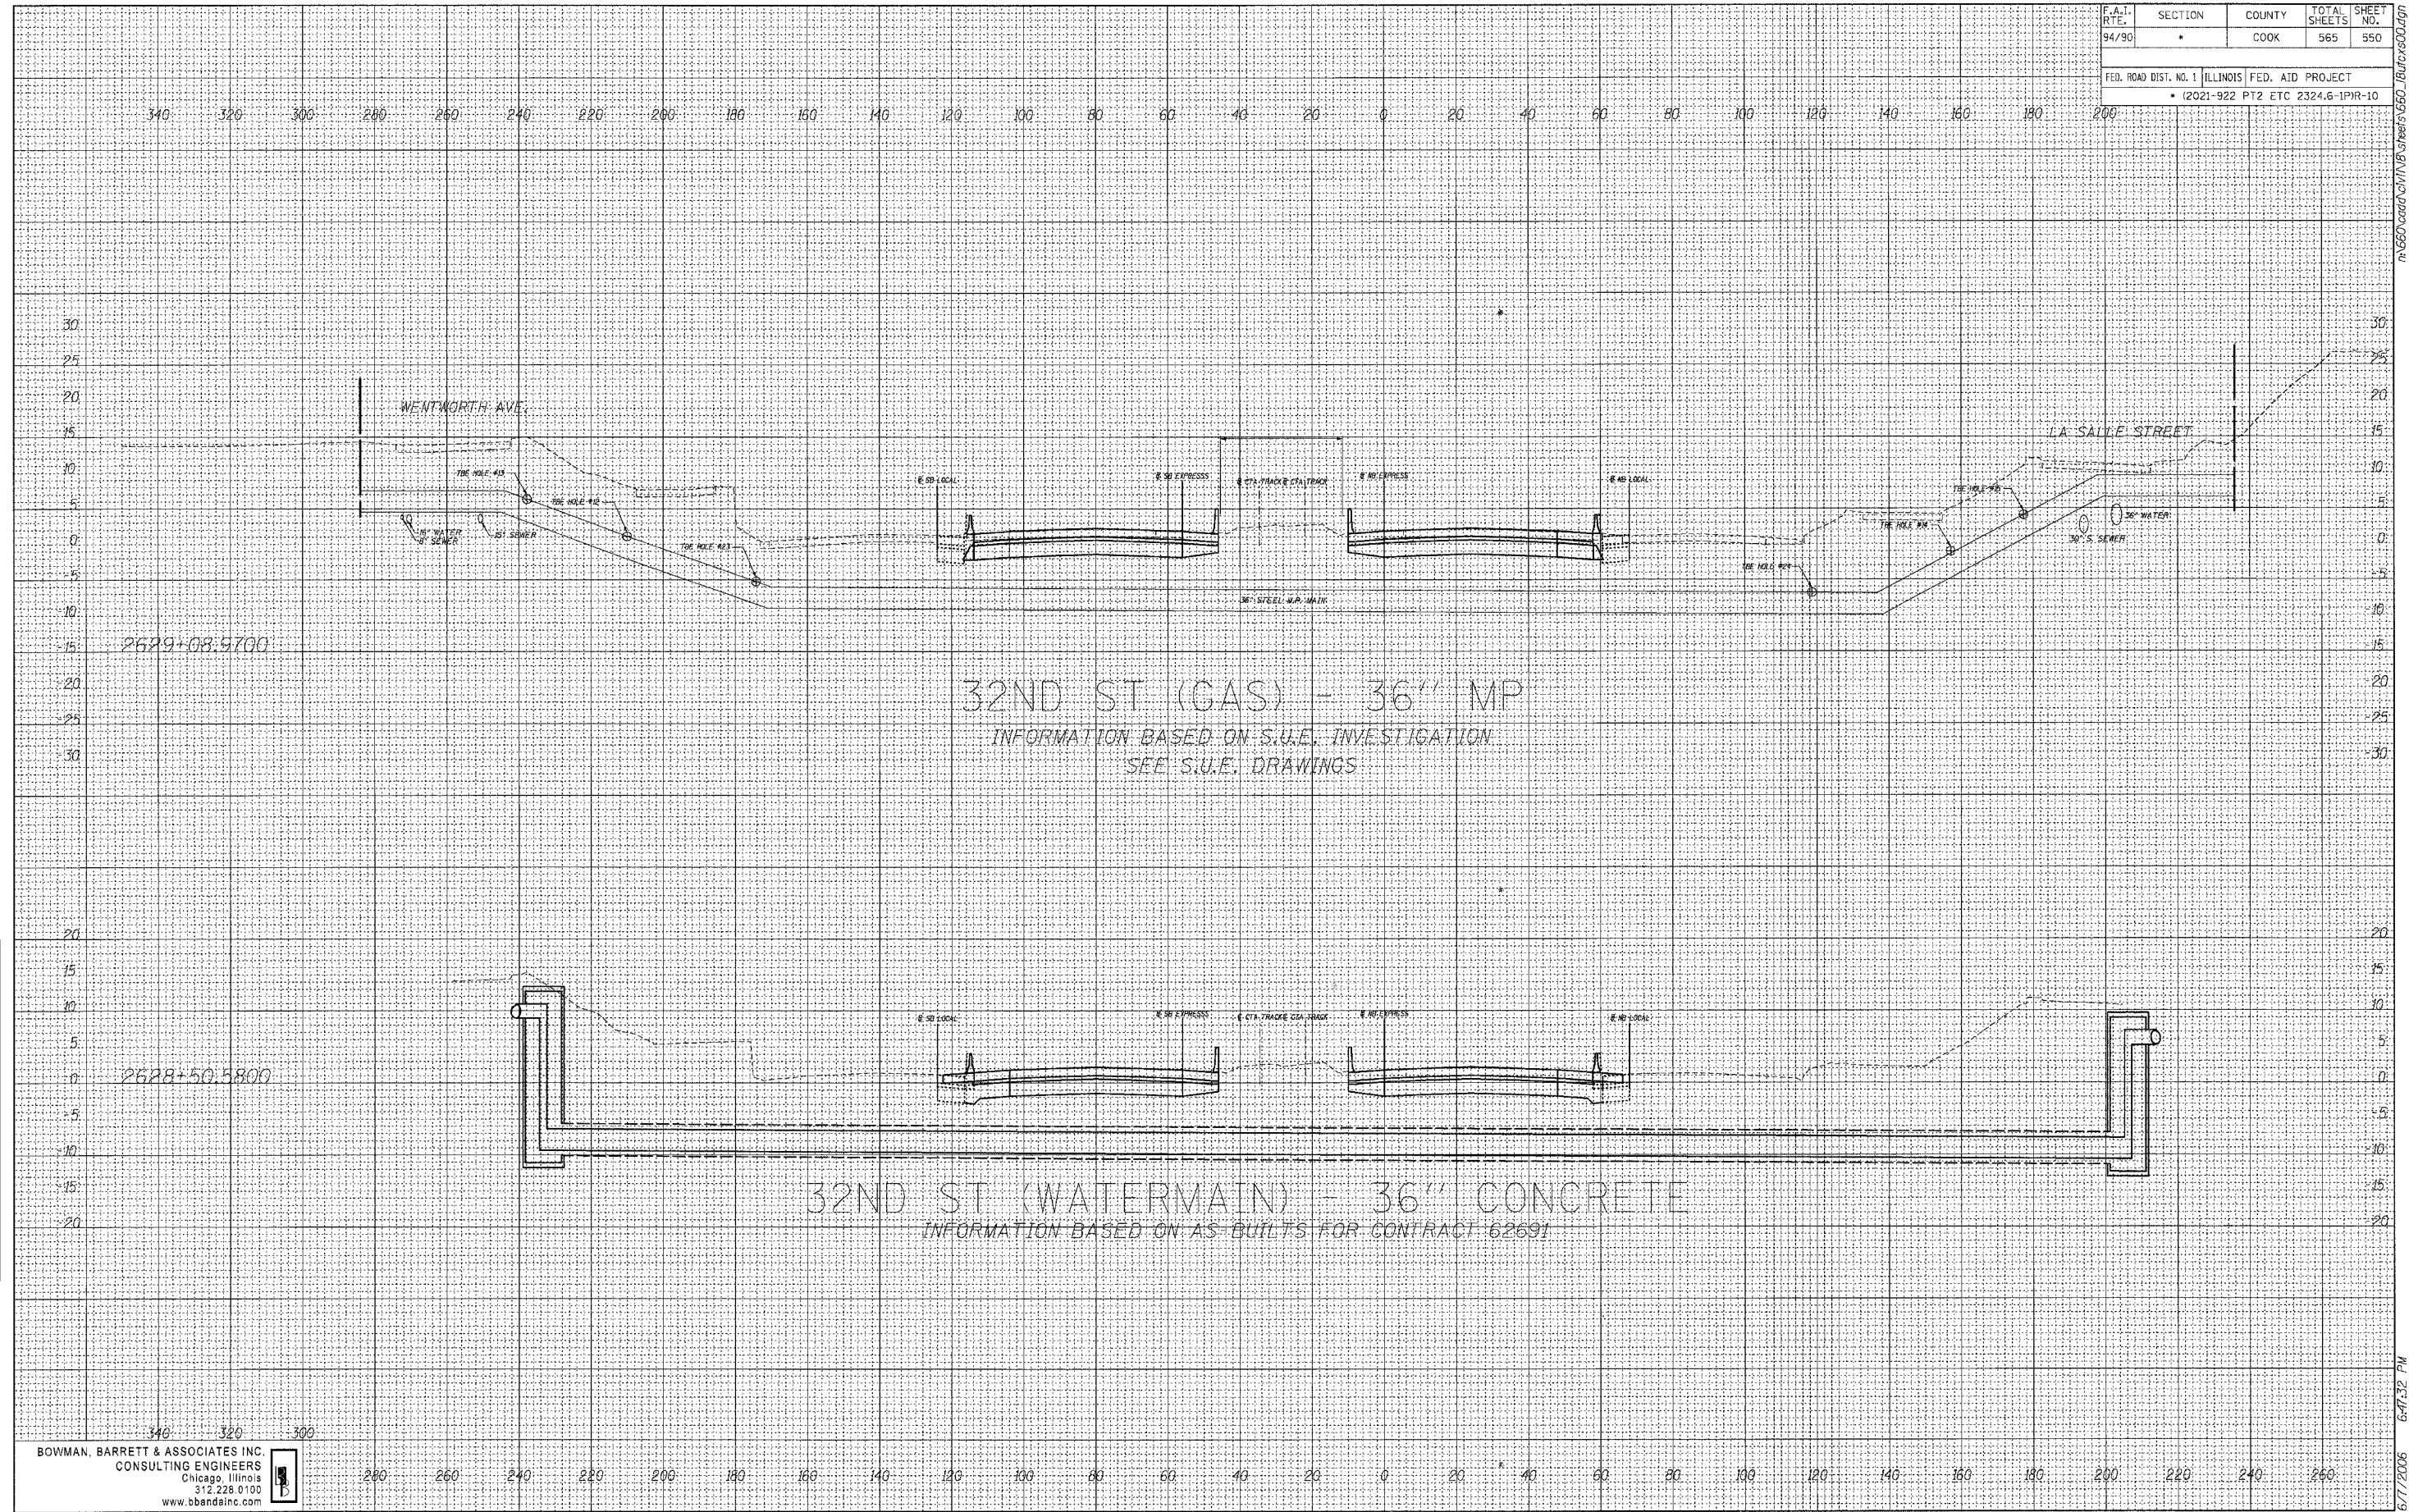

BOWMAN, BARRETT & ASSOCIATES INC.
 CONSULTING ENGINEERS
 Chicago, Illinois
 312.228.0100
 www.bbainc.com

6/7/2006 6:47:32 PM