



F.A.J. DATE	SECTION	COUNTY	TOTAL SHEETS	SHEET NO.
94	*	COOK	565	563
STA.	TO STA.			
FED. ROAD DIST. NO.	ILLINOIS FED. AID PROJECT			
* - PENDING I.D.O.T. PROGRAMMING				

PLAN  
 DATE  
 BY  
 CHECKED  
 APPROVED  
 NOTE BOOK  
 FILE NAME

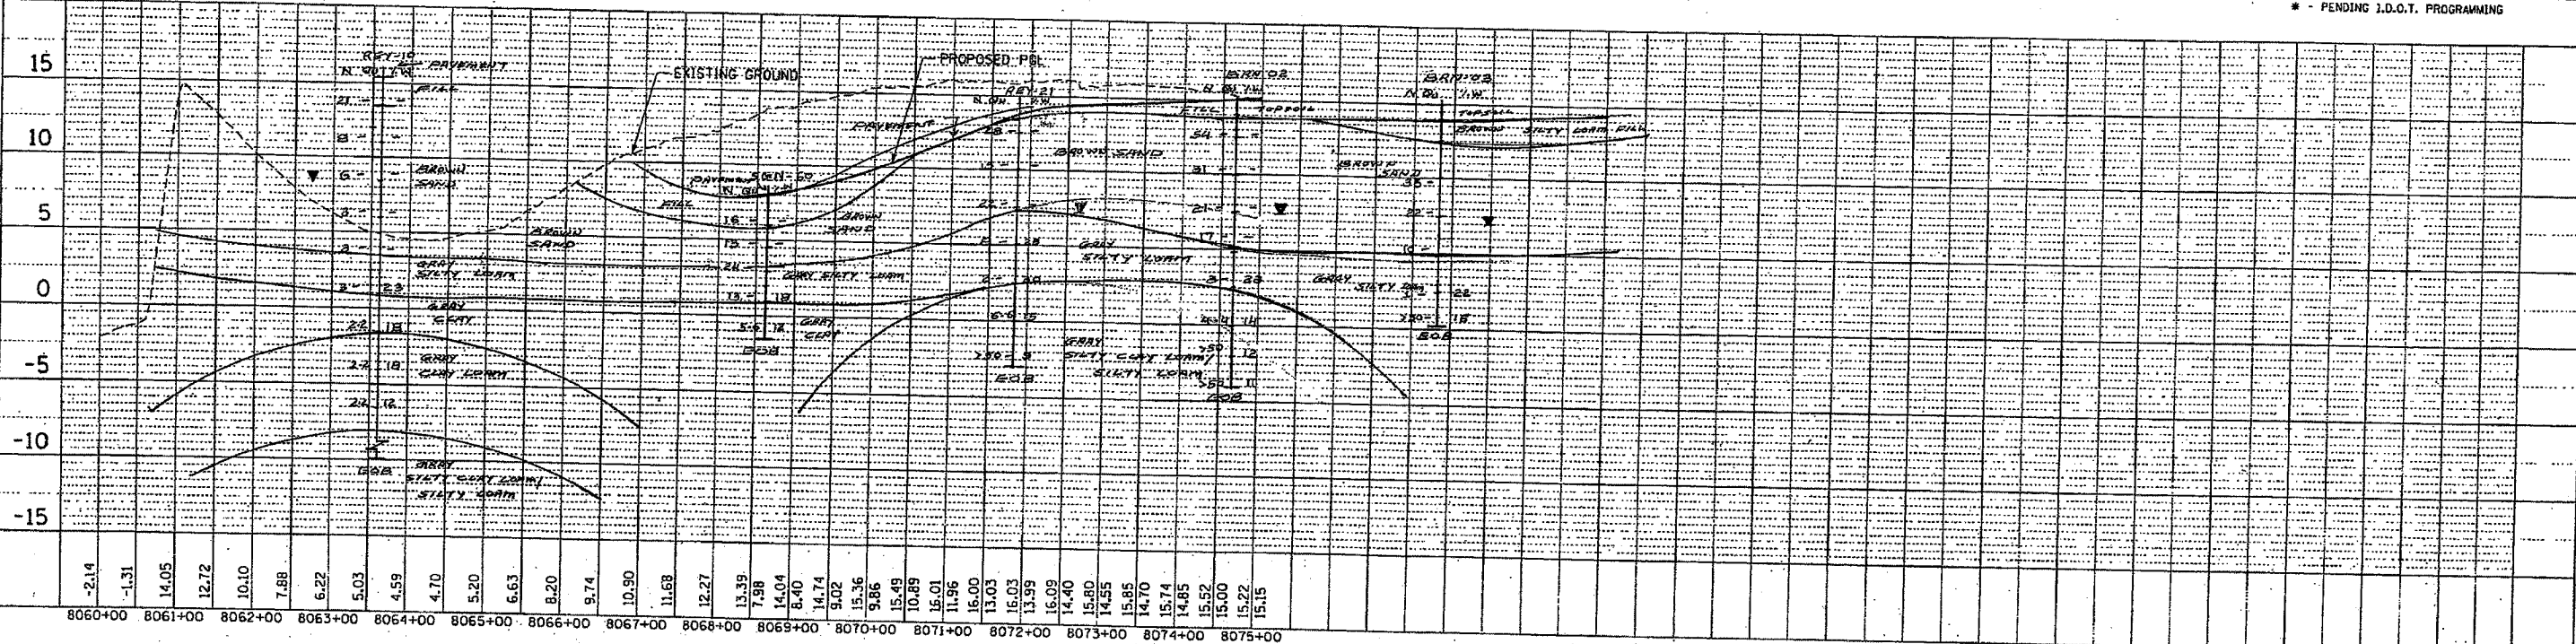

RAMP 47C - NB EXIT TO 47TH STREET

PROFILE  
 DATE  
 BY  
 CHECKED  
 APPROVED  
 NOTE BOOK  
 STRUCTURE NOTATION CARD

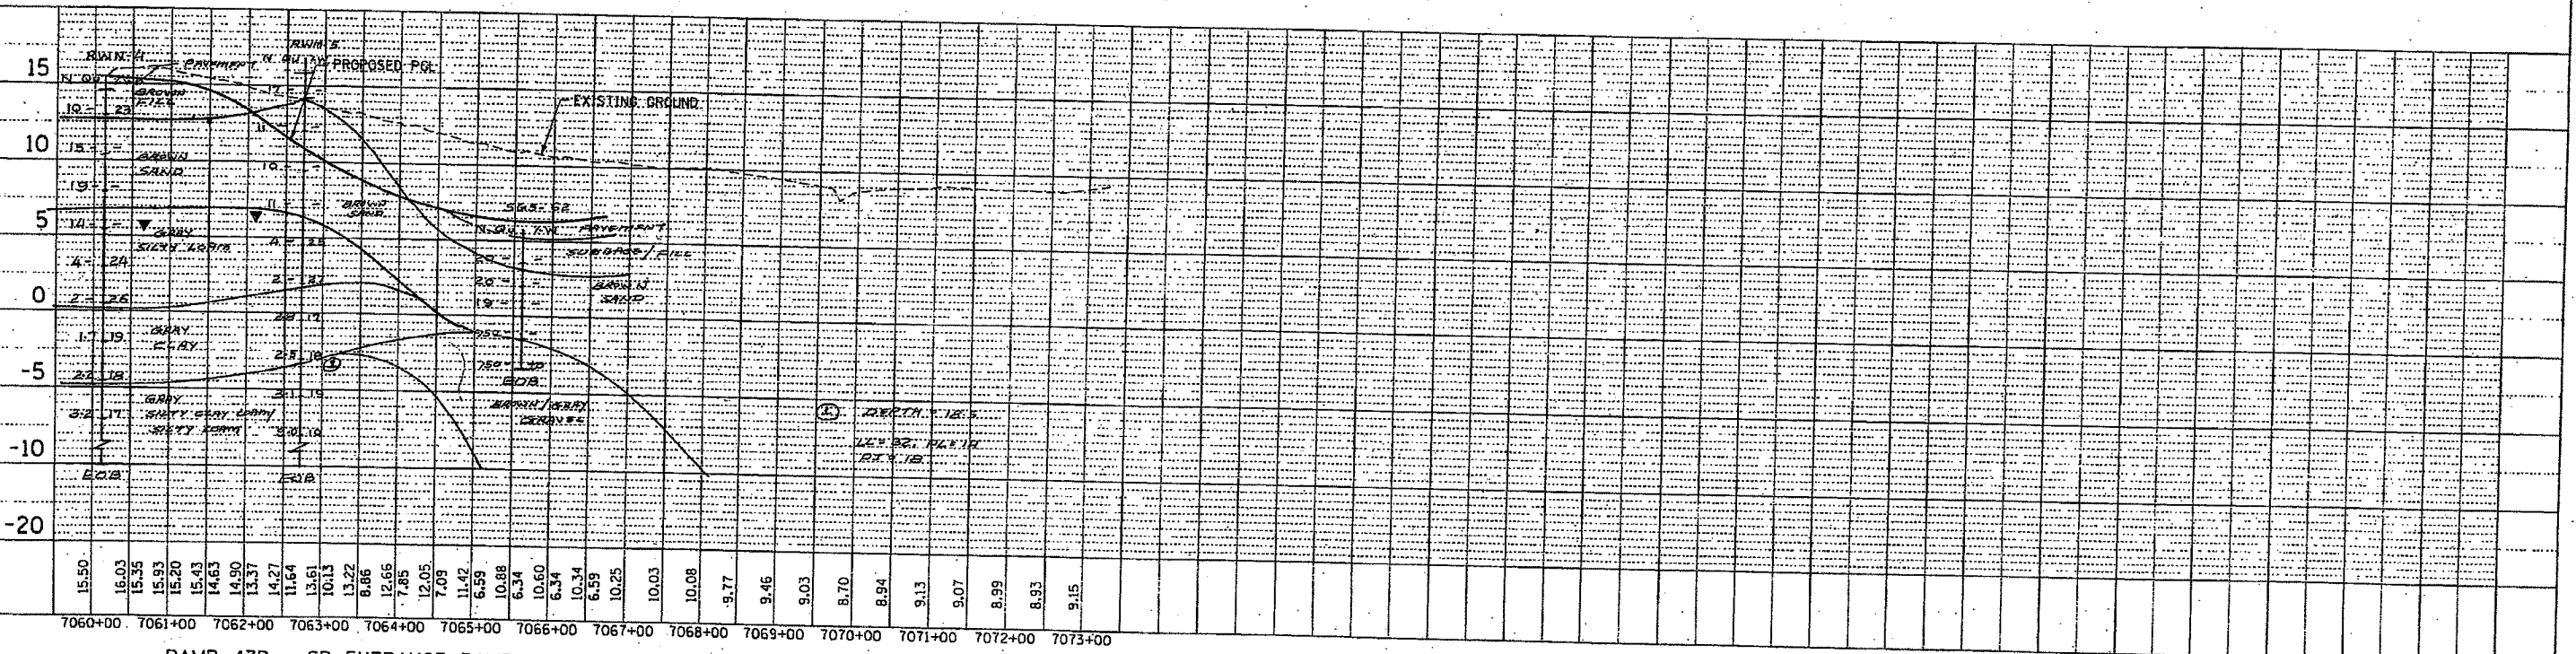

RAMP 47D - SB ENTRANCE RAMP FROM 47TH STREET

m:\p\40466\civil\02-dc\sh\soil profile 468exn07\_13\_05.shp  
 11/27/2003

CTE 40256

NB AND SB RAMP PROFILES

SCALE: HORIZ. 1"=100'  
 VERT. 1"=5'  
 EXHIBIT NO. 7.13.5