
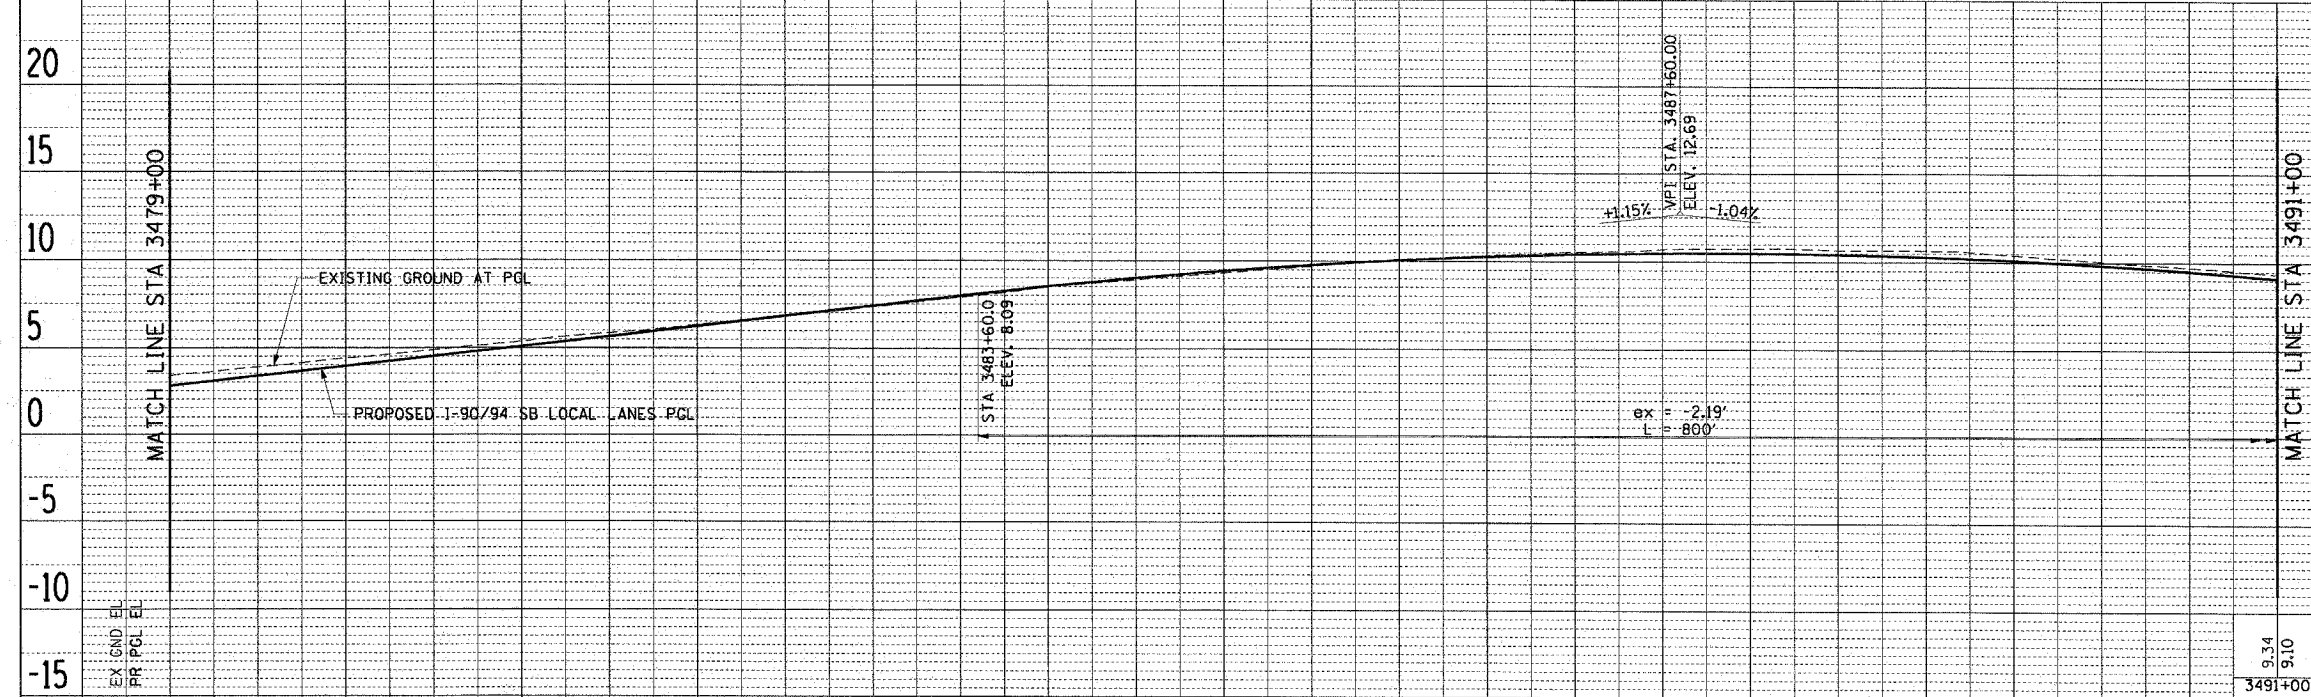


PLAN	REVISION	DATE
REVISION	NO.	DATE
ALIGNED	CHECKED	
NO.	FILE NAME	

PLAN	REVISION	DATE
REVISION	NO.	DATE
ALIGNED	CHECKED	
NO.	FILE NAME	

F.A.I. RTE.	SECTION	COUNTY	TOTAL SHEETS	SHEET NO.
90/94	*	COOK	588	68
STA. 3475+50 TO STA. 3491+00		FED. ROAD DIST. NO. 1 ILLINOIS FED. AID PROJECT		
62303		(2021-922 PT2 ETC 2324.6-1P) R-11		

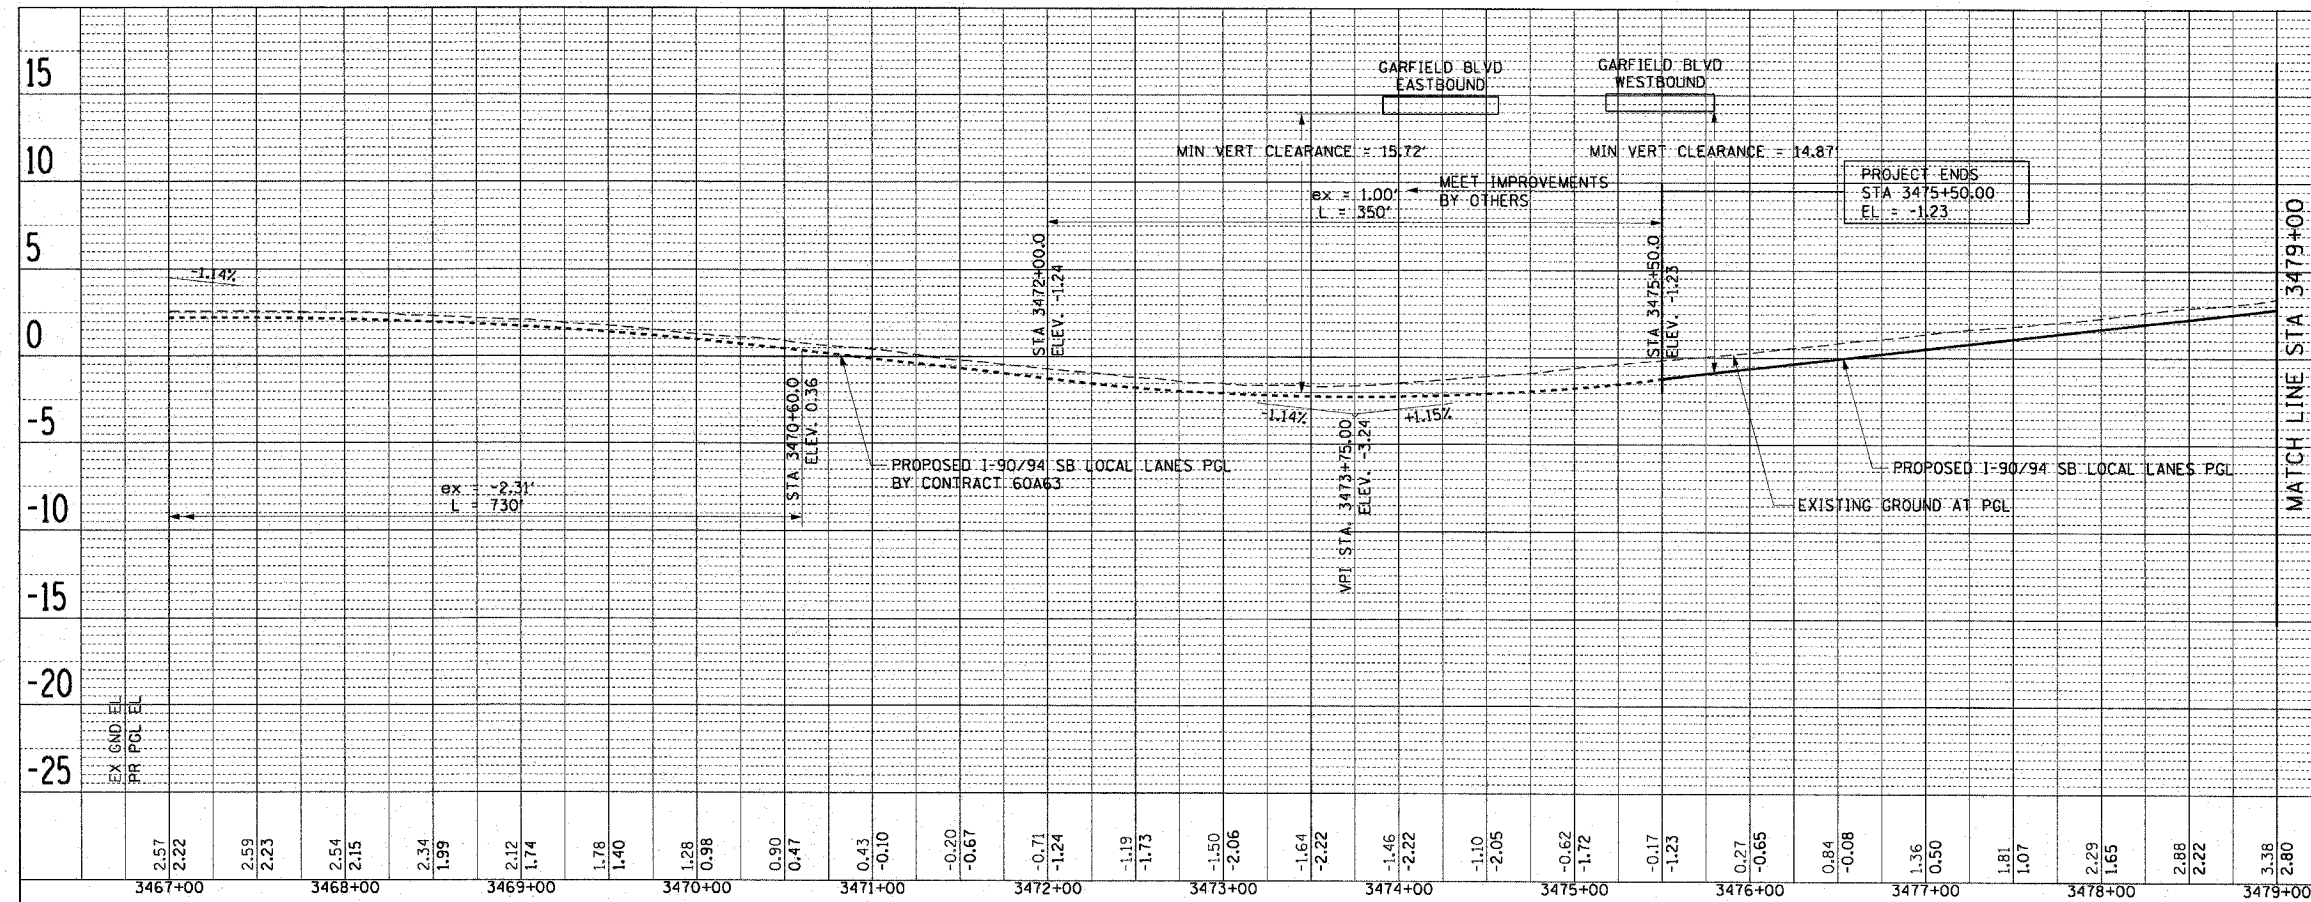

CTE AECOM

REVISIONS	
NAME	DATE

ILLINOIS DEPARTMENT OF TRANSPORTATION
F.A.I. 90/94 (DAN RYAN EXPRESSWAY)
GARFIELD BLVD TO 31ST STREET (SB LOCAL LANES)

**PROPOSED PROFILES
SOUTHBOUND LOCAL LANES**

SCALE: H: 1"=50' V: 1"=5'
DATE: June 9, 2006
DRAWN BY: PHP
CHECKED BY: NJH

6/7/2006 12:42 PM