
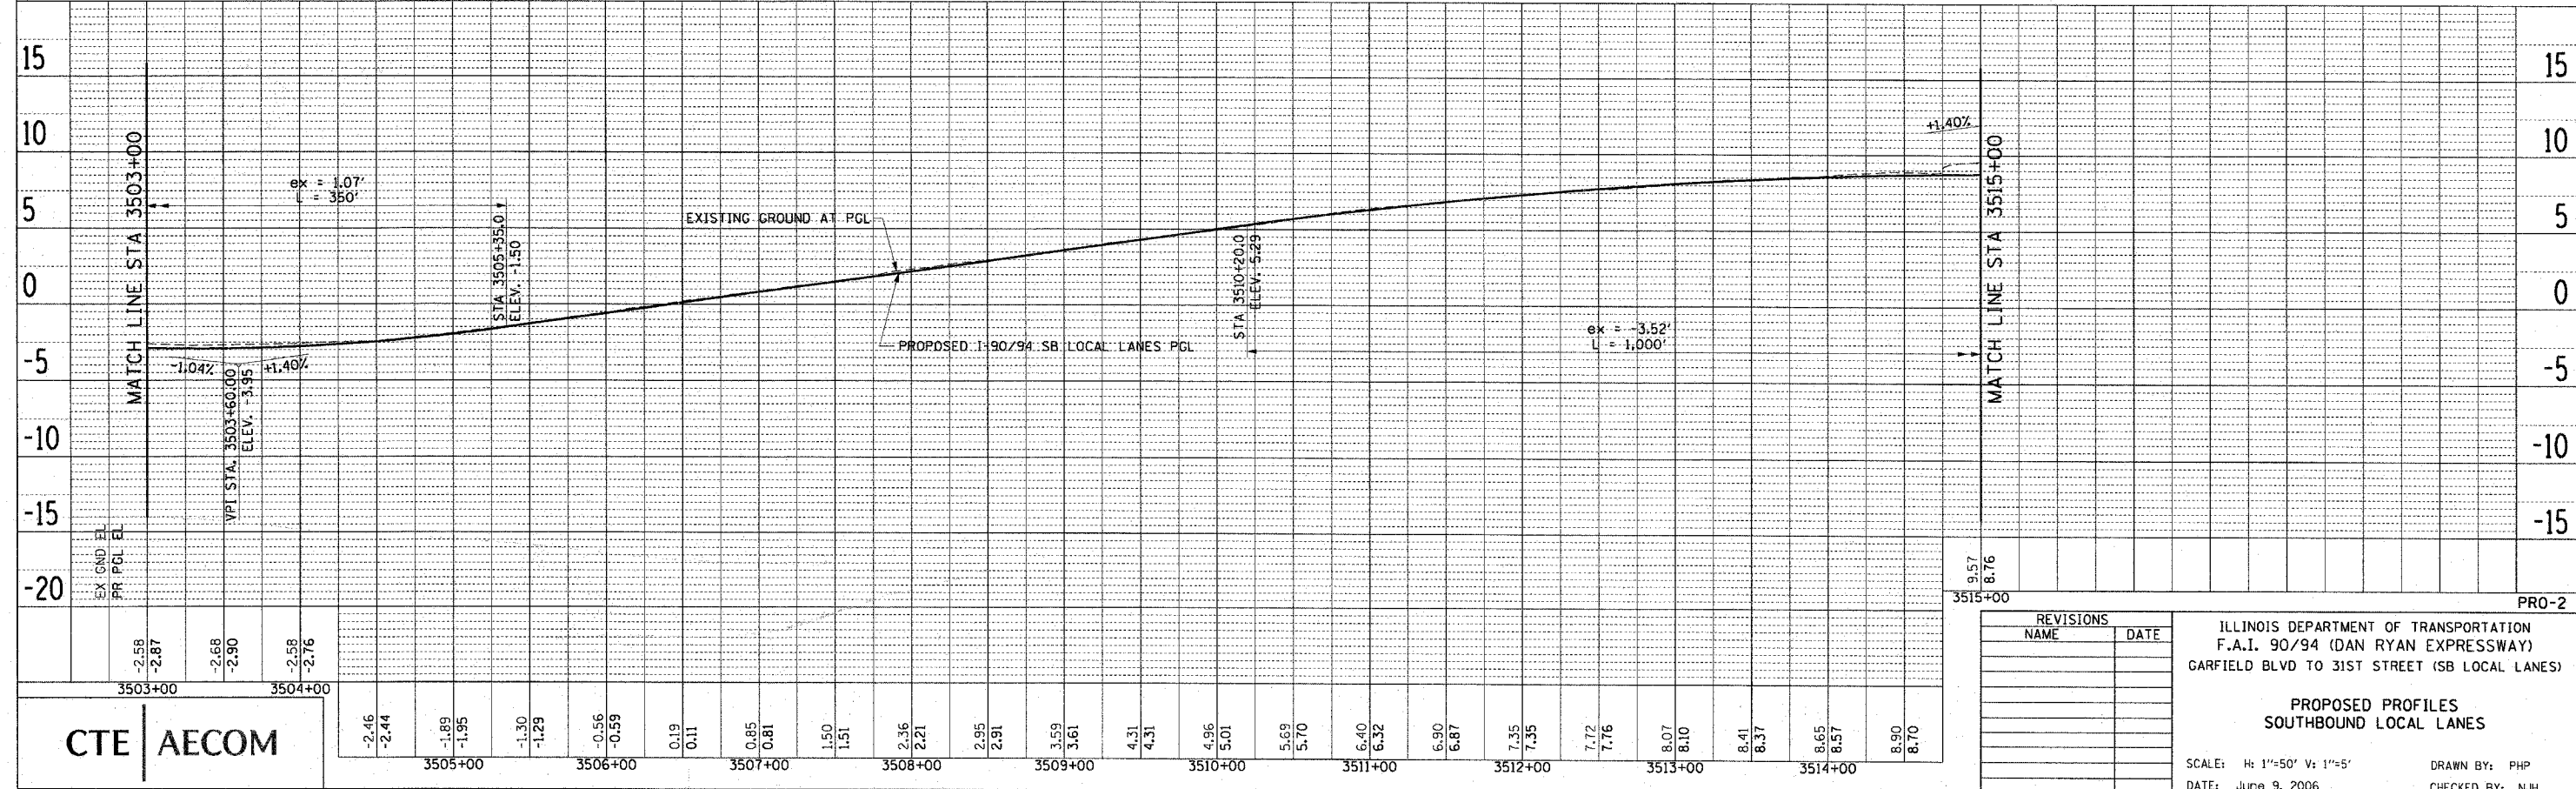


PLAN	DATE
REVISIONS	BY
NOTED	
ALIGNED	
CHECKED	
DATE	
FILE NAME	
NO.	

PLAN	DATE
REVISIONS	BY
NOTED	
ALIGNED	
CHECKED	
DATE	
FILE NAME	
NO.	

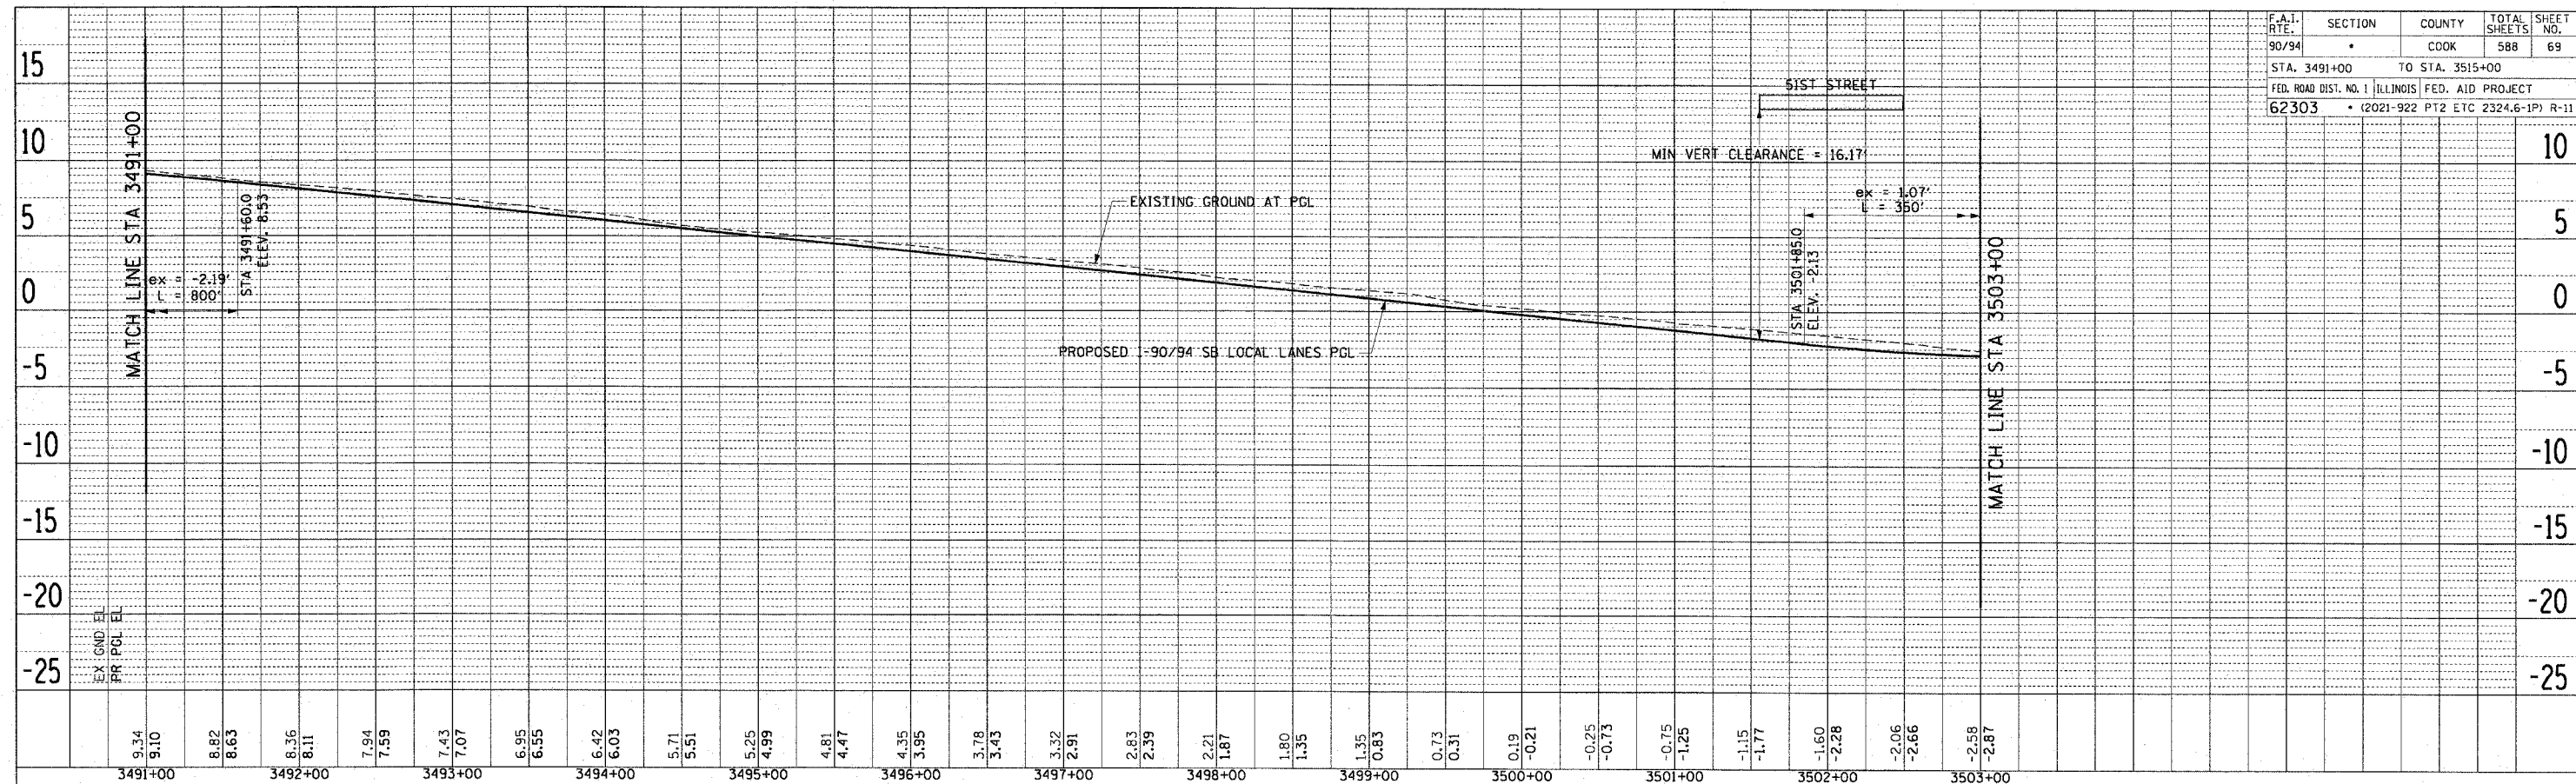

F.A.I. RTE.	SECTION	COUNTY	TOTAL SHEETS	SHEET NO.
90/94		COOK	588	69
STA. 3491+00	TO STA. 3515+00			
FED. ROAD DIST. NO. 1 ILLINOIS FED. AID PROJECT				
62303 • (2021-922 PT2 ETC 2324.6-1P) R-11				

REVISIONS	
NAME	DATE

ILLINOIS DEPARTMENT OF TRANSPORTATION
 F.A.I. 90/94 (DAN RYAN EXPRESSWAY)
 GARFIELD BLVD TO 31ST STREET (SB LOCAL LANES)

PROPOSED PROFILES
SOUTHBOUND LOCAL LANES

SCALE: H: 1"=50' V: 1"=5'
 DATE: June 9, 2006
 DRAWN BY: PHP
 CHECKED BY: NJH

CTE | AECOM

6/7/2006 12:25:45 PM