


F.A.I. RTE. 90/94	SECTION •	COUNTY COOK	TOTAL SHEETS 588	SHEET NO. 335
STA.		TO STA.		
62303		• (2021-922 PT2 ETC 2324.6-1P) R-11		

NOTES:

1. CONDUIT END CAP TO BE PRESS FITTED (NO ADHESIVE).
2. CONDUIT TO EXTEND 2-3 IN. INTO HANDHOLE.
3. FOR 3" PVC CONCRETE ENCASED IN TRENCH DETAIL, SEE SHEET EI-103. FOR HANDHOLE DETAIL, SEE SHEET EI-104.
4. CONNECT PROPOSED 2" RGC TO EXISTING 2" RGC (SEE ELECTRICAL INFRASTRUCTURE SHEETS FOR EXISTING CONDUIT LOCATIONS AND ELEVATIONS).

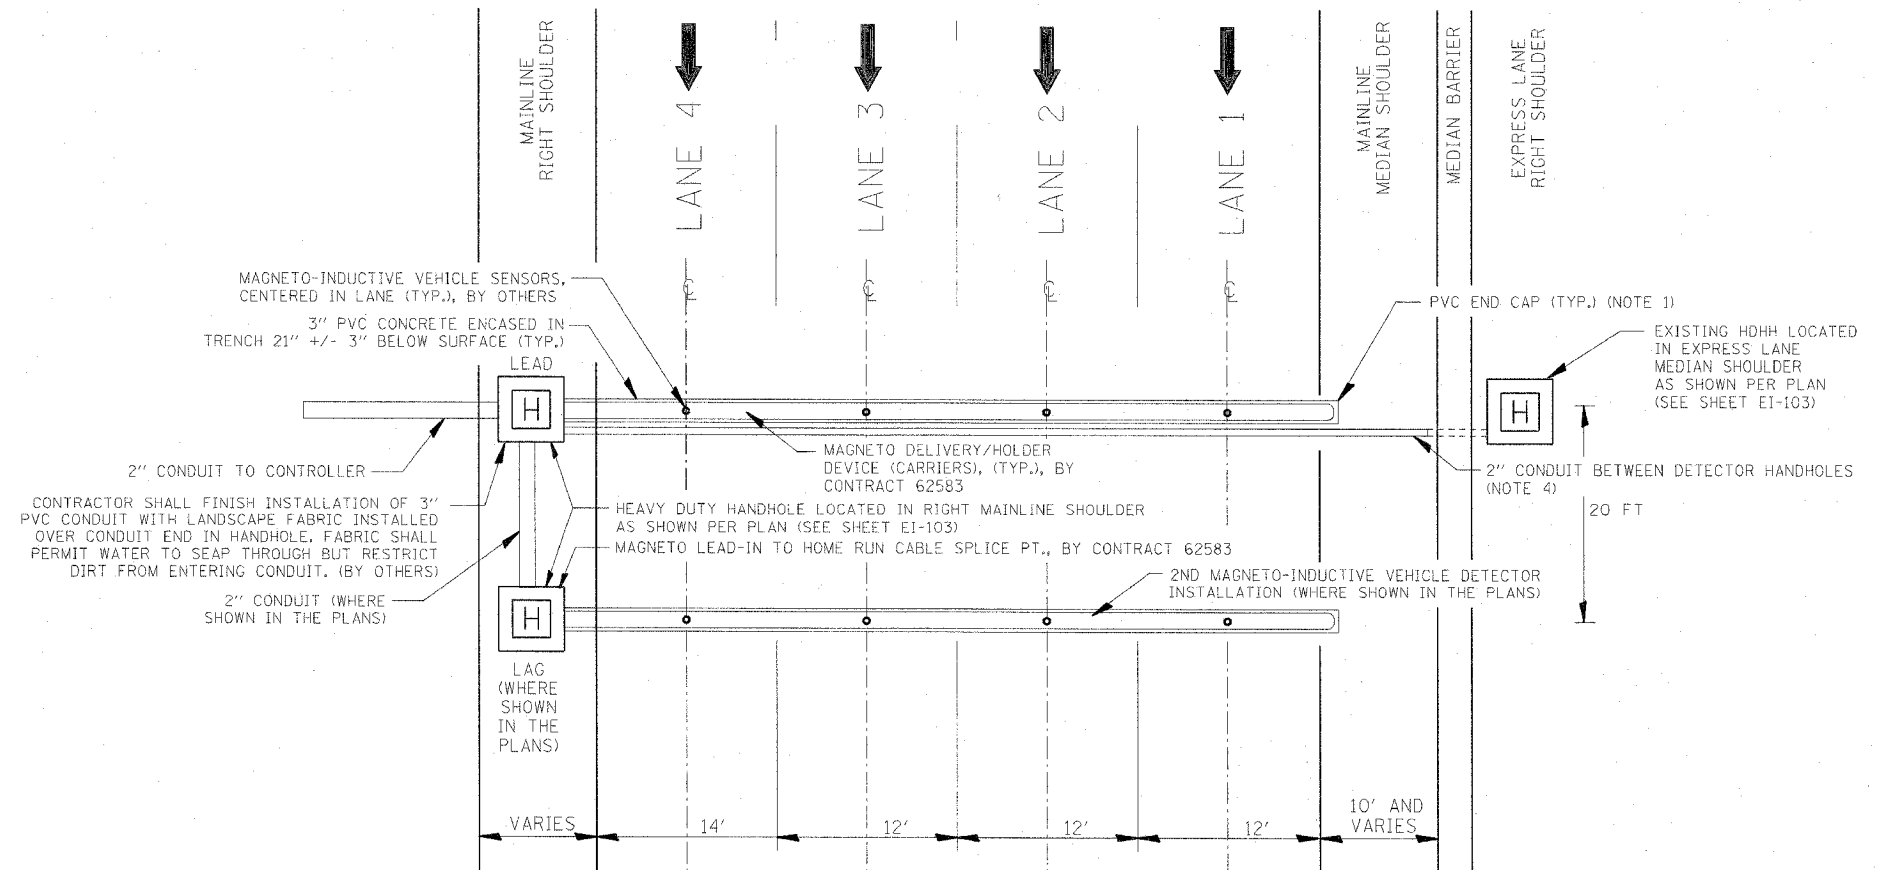

DAN RYAN TYPICAL MULTI-LANE CROSS SECTION WITH NON-INVASIVE MAGNETO-INDUCTIVE VEHICLE SENSOR (PROBE) INSTALLED IN ALL LANES

EI-102

REVISIONS	
NAME	DATE

ILLINOIS DEPARTMENT OF TRANSPORTATION
F.A.I. 90/94 (DAN RYAN EXPRESSWAY)
GARFIELD BLVD TO 31ST STREET (SB LOCAL LANES)
TYPICAL LOCAL LANE
DETECTOR STATION LAYOUT

SCALE: NOT TO SCALE
DATE: June 9, 2006
DRAWN BY: HAR
CHECKED BY: JPC

CTE | AECOM

06/07/2006 09:58:53 AM