



F.A.I.	SECTION	COUNTY	TOTAL SHEETS	SHEET NO.
94/90	*	COOK	588	384
STA.	TO STA.			
FED. ROAD DIST. NO.	ILLINOIS	FED. AID PROJECT		
62303 • (2021-922 PT2 ETC 2324.6-1P) R-11				

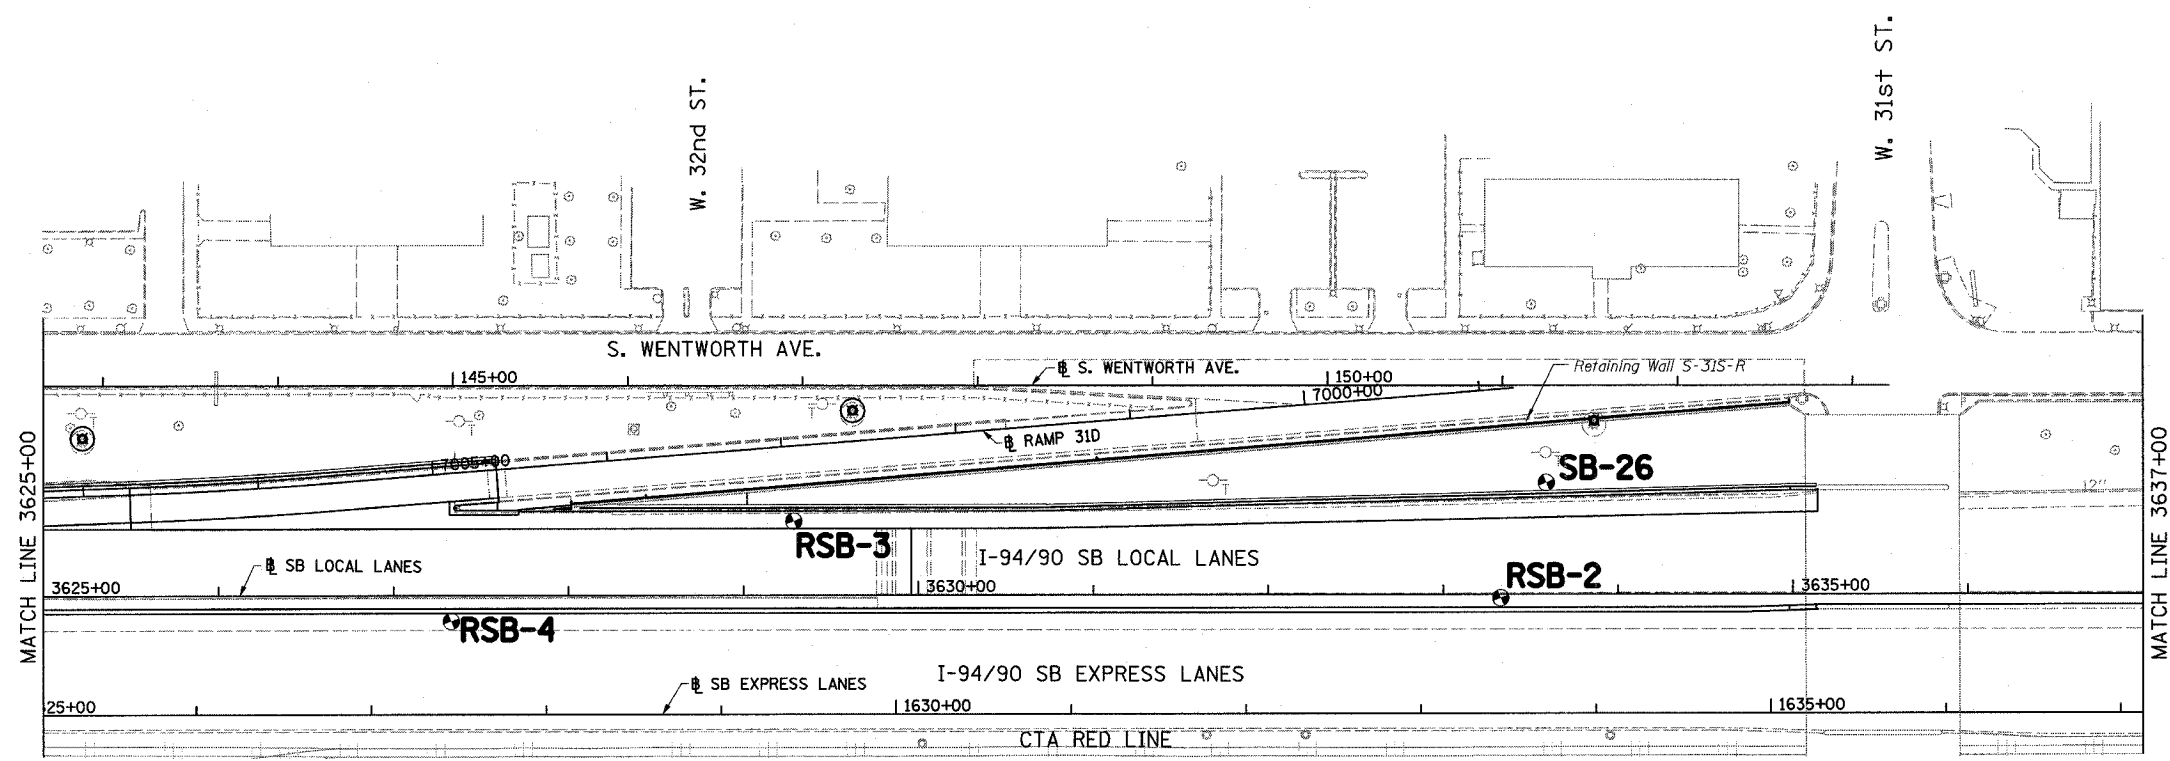


- NOTES:
1. FOR RETAINING WALL SOIL BORINGS SEE ASSOCIATED RETAINING WALL PLANS
 2. FOR SIGN STRUCTURE BORINGS SEE SOIL BORING LOGS FOR SIGN STRUCTURE FOUNDATIONS

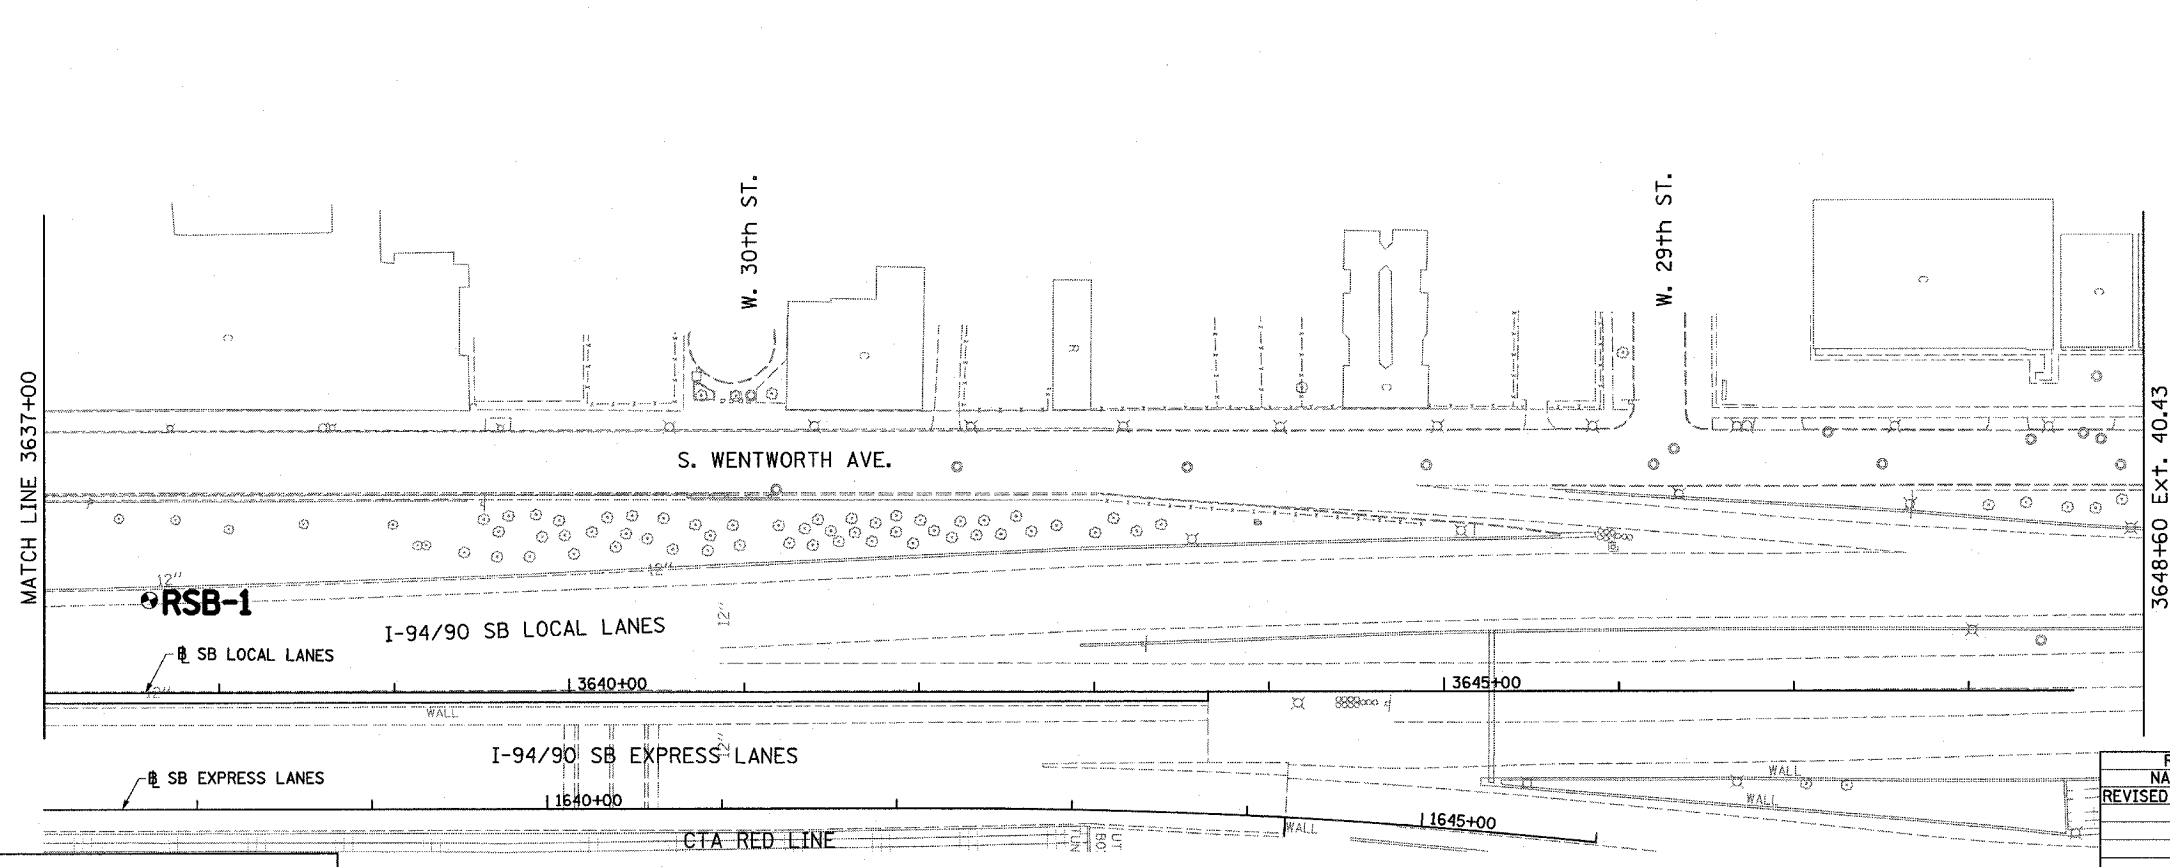

LEGEND:

SB	HIGH MAST LIGHT TOWER
RSB	ROADWAY

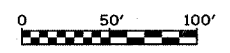

BP-05

BOWMAN, BARRETT & ASSOCIATES INC.
CONSULTING ENGINEERS
Chicago, Illinois
312.228.0100
www.bbandainc.com

REVISIONS	
NAME	DATE
REVISED	6/27/06

ILLINOIS DEPARTMENT OF TRANSPORTATION
F.A.I. 94/90 (DAN RYAN EXPRESSWAY)
GARFIELD BLVD TO 31ST STREET (SB LOCAL LANES)
SOIL BORING PLAN

SCALE: 1"= 50'
DATE: 06/09/06

DRAWN BY: LAM
CHECKED BY: BLU

6/27/2006 4:35 PM