

F.A.I.	SECTION	COUNTY	TOTAL SHEETS	SHEET NO.
94/90	*	COOK	588	419
STA.		TO STA.		
FED. ROAD DIST. NO.		ILLINOIS FED. AID PROJECT		
62303		*2021-922 PT2 ETC 2324.6-1P) R-11		

**NOTES:**





1. Facing in Plan Views is scaled 1:2 on an X:Y scale to show reinforcement.
2. See details for reinforcing bar clearances.
3. Stationing in parentheses is @ Wentworth Ave.

\* Order bars full length and cut as indicated in cutting diagram.  
 \*\* Remaining Bars from cutting diagram

F.F. - denotes Front Face  
 B.F. - denotes Back Face  
 E.F. - denotes Each Face

**MIN BAR LAP**

#5 - 2'-2"  
 #6 - 2'-7"

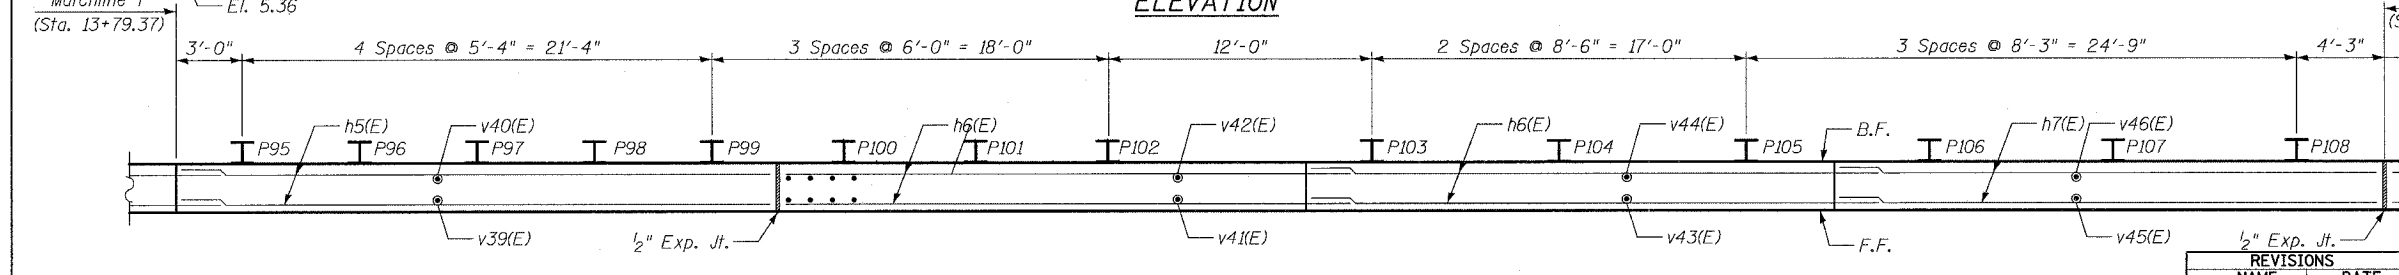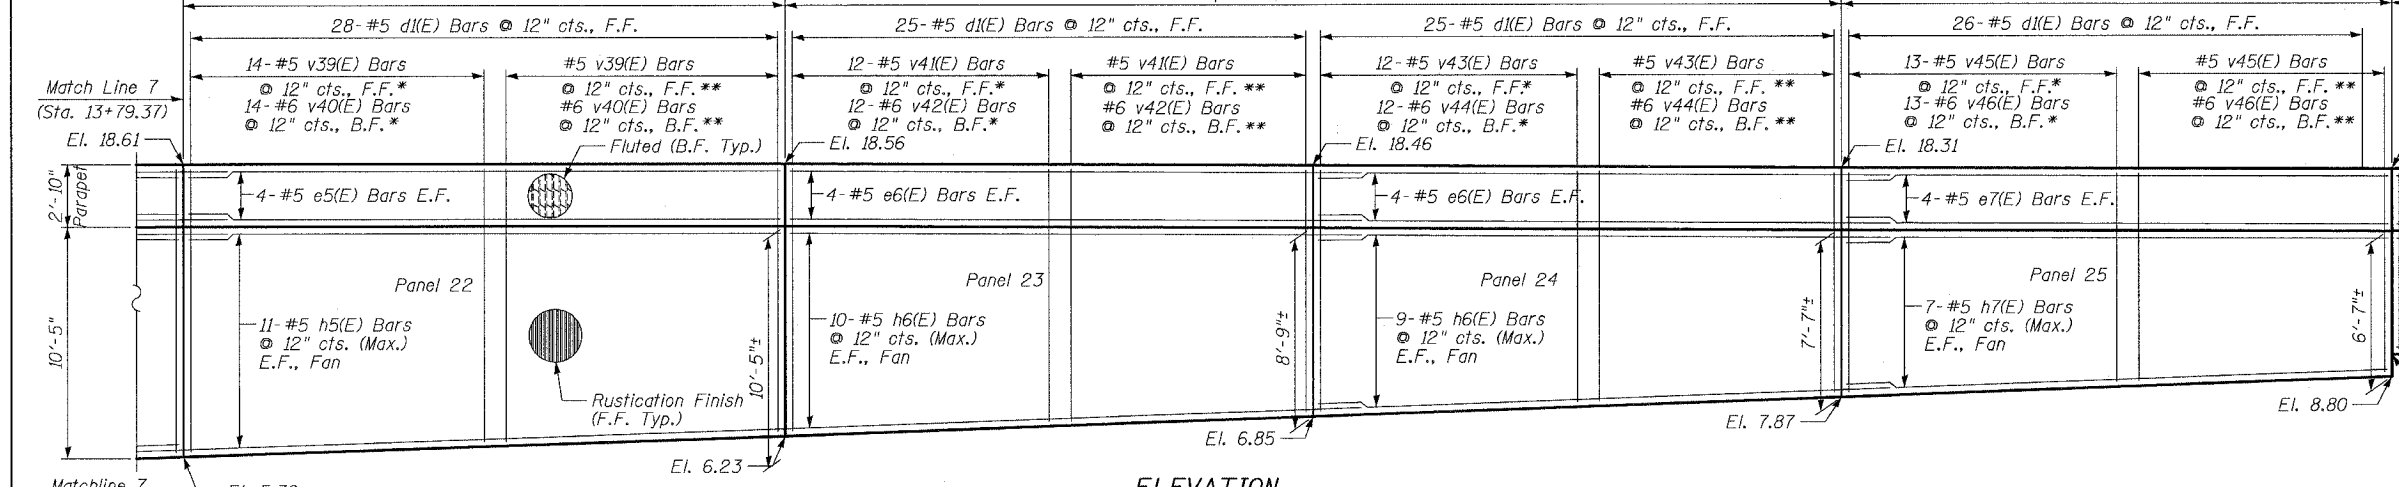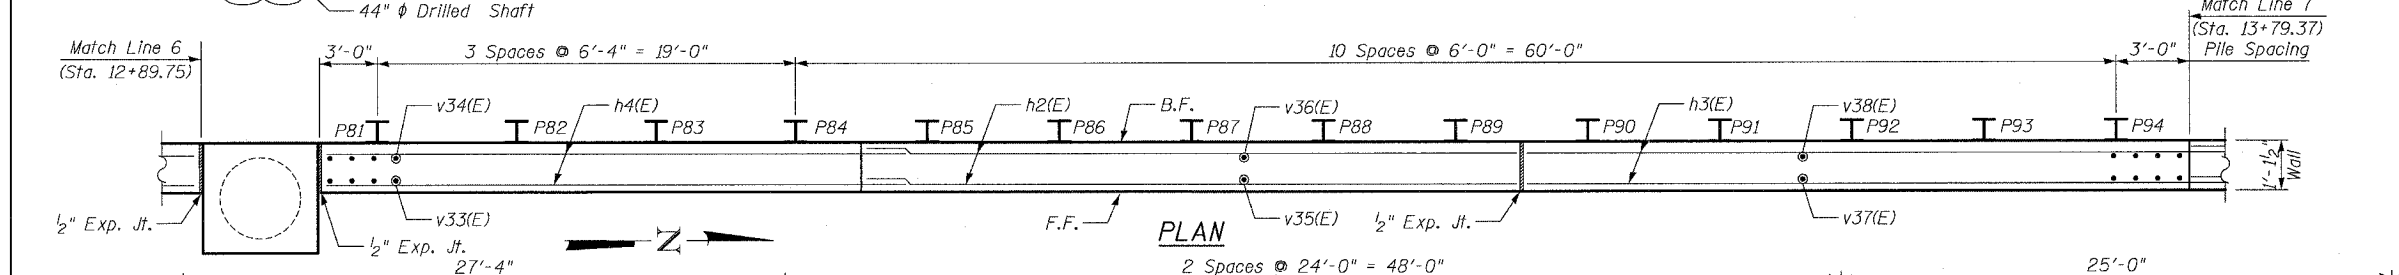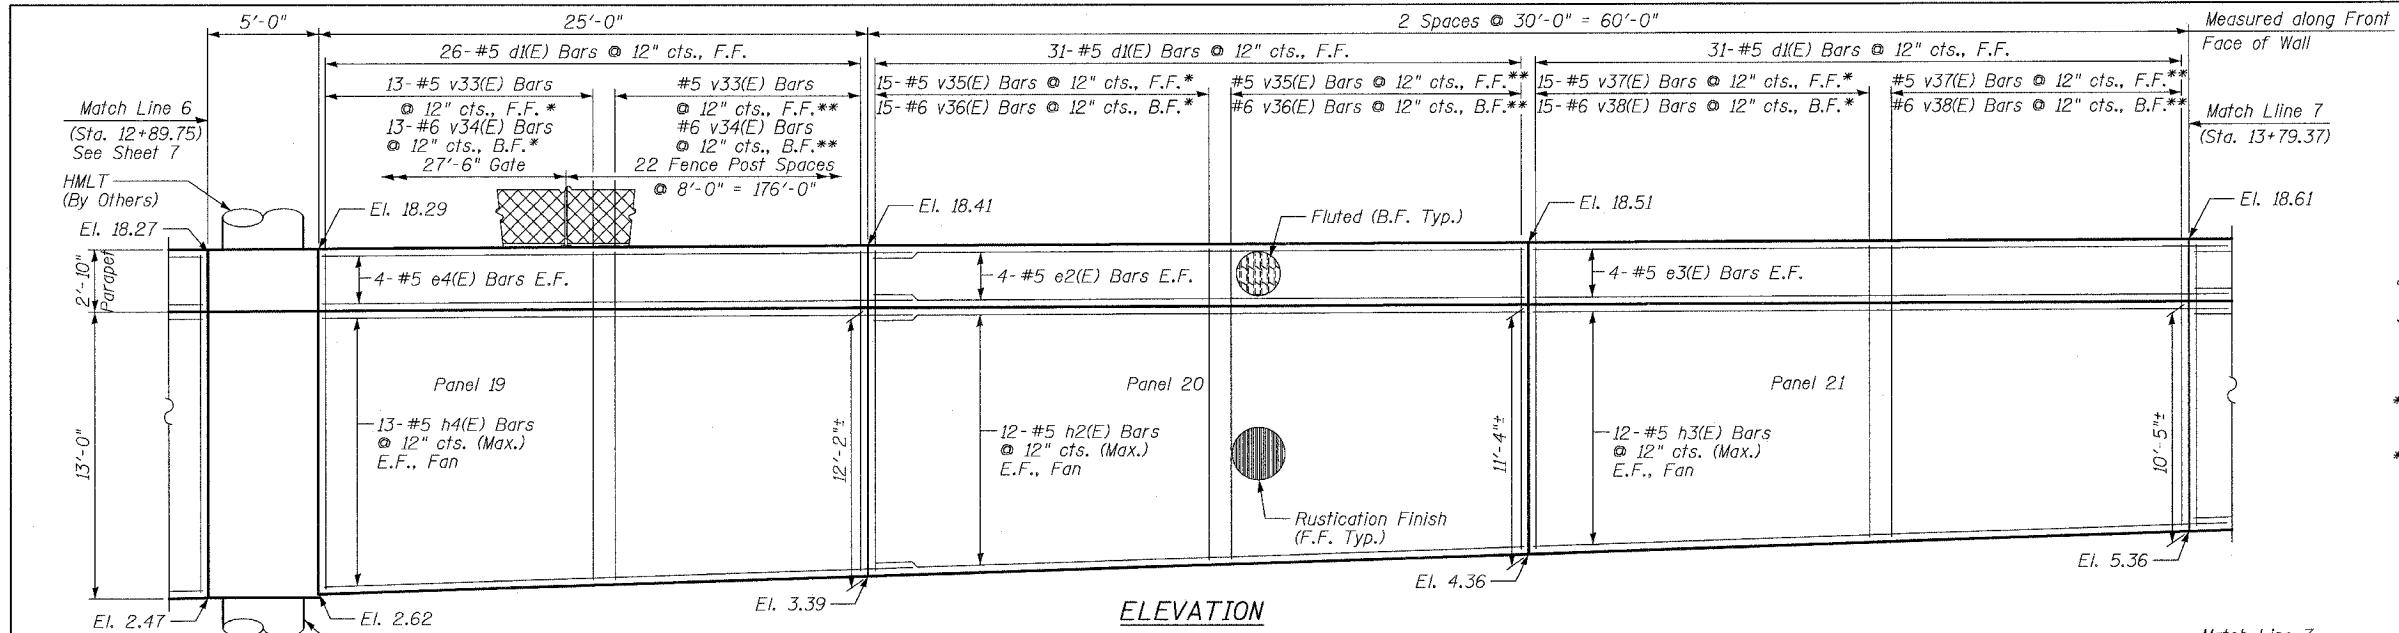

BOWMAN, BARRETT & ASSOCIATES INC.  
 CONSULTING ENGINEERS  
 Chicago, Illinois  
 312.228.0100  
 www.bbainc.com

REVISIONS	
NAME	DATE
REVISD	6/13/06
REVISD	7/13/06

ILLINOIS DEPARTMENT OF TRANSPORTATION  
 F.A.I. 94/90 (DAN RYAN EXPRESSWAY)  
 GARFIELD BLVD TO 31ST STREET (SB LOCAL LANES)  
 COOK COUNTY  
 STA. 3532+90.57 TO STA. 3543+57.42  
 RETAINING WALL S-455-F  
 WALL DETAILS 4  
 S.N. 016-W978

SCALE: NTS  
 DATE: JUNE 9, 2006

DRAWN BY: MTR  
 CHECKED BY: BLU

50360.PW  
 7/13/2006  
 WALL 94/90/PT2 ETC 2324.6-1P) R-11