



FINAL SURVEY NO.	DATE
DESIGNED BY	DATE
PLOTTED BY	DATE
NOTE BOOK NO.	DATE
AREAS CHECKED	DATE

ORIGINAL SURVEY NO.	DATE
DESIGNED BY	DATE
PLOTTED BY	DATE
NOTE BOOK NO.	DATE
AREAS CHECKED	DATE


CTE | AECOM

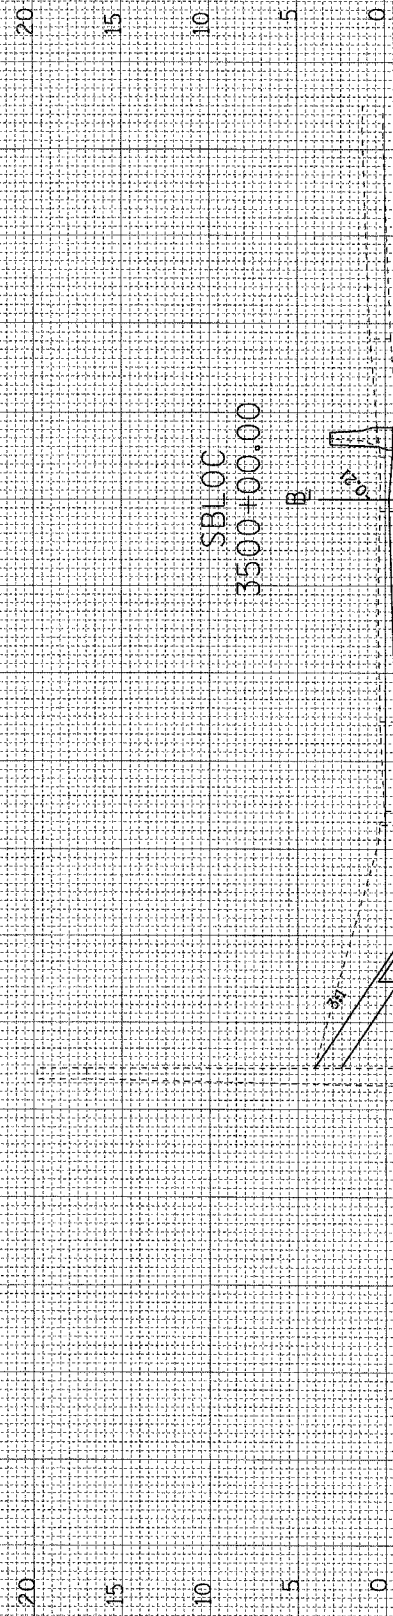


CUT-226 FILL=1 UNSUITABLES=14 EA EXC (SPL)=0

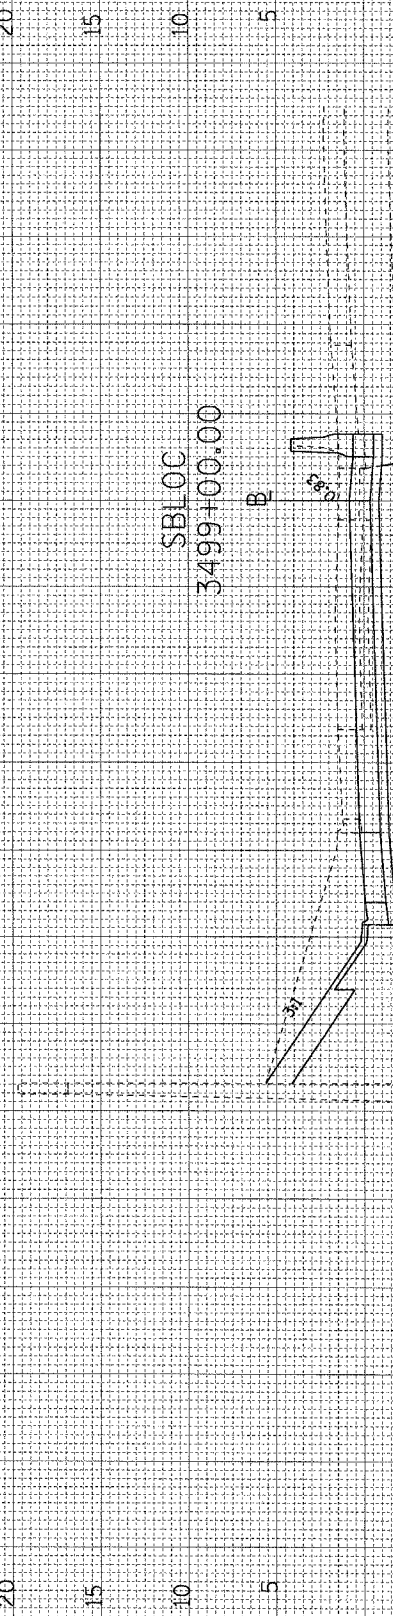

CUT-249 FILL=0 UNSUITABLES=14 EA EXC (SPL)=0

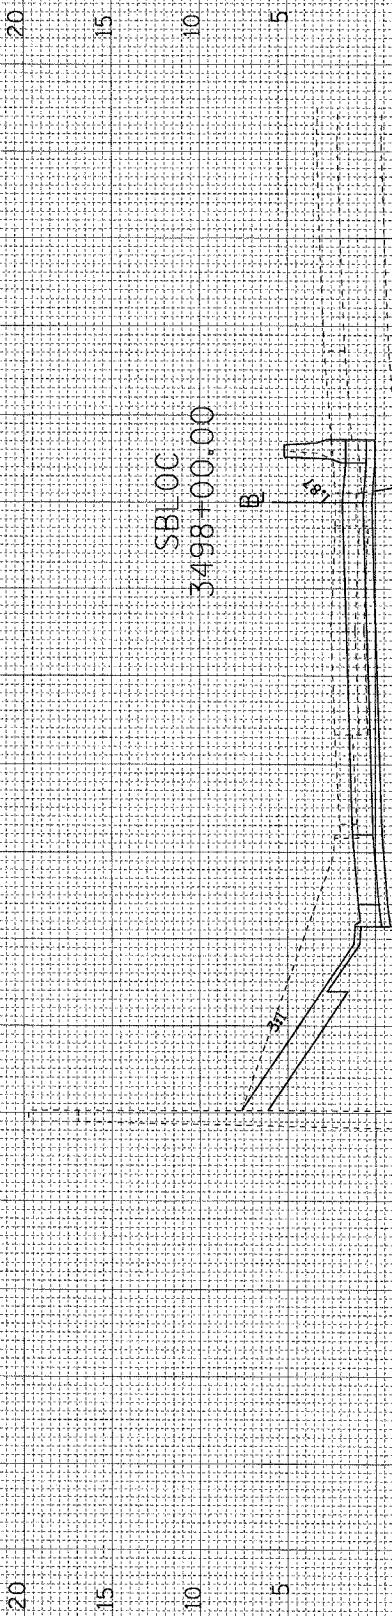

CUT-239 FILL=0 UNSUITABLES=16 EA EXC (SPL)=0

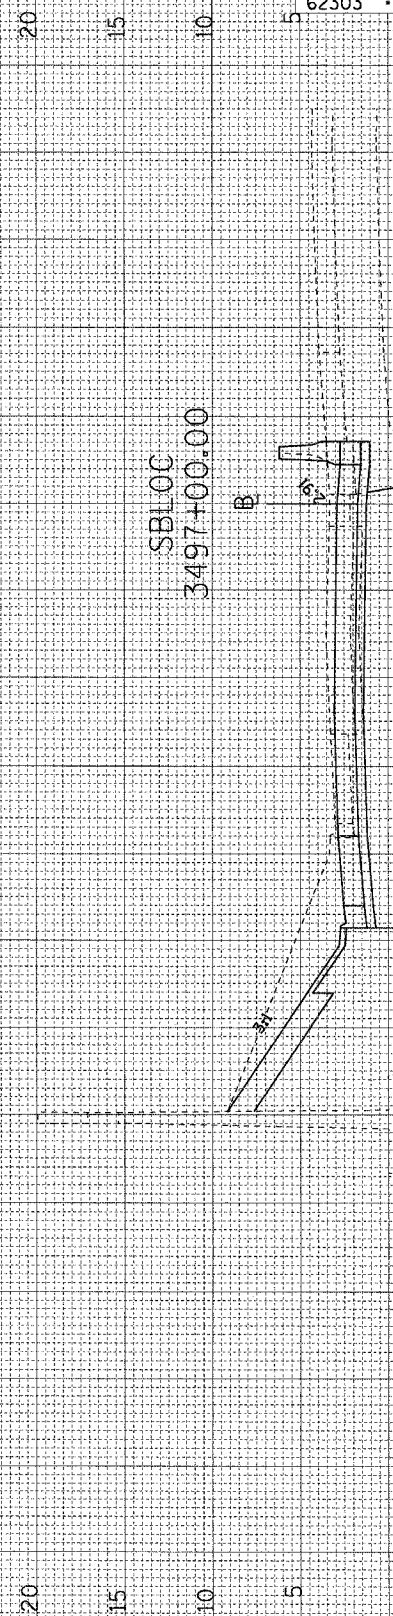

CUT-215 FILL=0 UNSUITABLES=16 EA EXC (SPL)=0

F.A.I. RTE.	SECTION	COUNTY	TOTAL SHEETS	SHEET NO.
90/94		COOK	588	507
FED. ROAD DIST. NO. 1 ILLINOIS FED. AID PROJECT				
62303 • (2021-922 PT2 ETC 2324.6-1P) R-11				

6/7/2006 13:52 PM F:\P\068\GWIN-Cross 18 & 19\SMC\19Cross Sections\19_SBlac_2a.dwg