


FINAL SURVEY SURVEYED BY DATE
 SURVEY PLOTTED BY
 NOTE BOOK NO. TEMPLATE AREAS CHECKED

ORIGINAL SURVEY SURVEYED BY DATE
 SURVEY PLOTTED BY
 NOTE BOOK NO. TEMPLATE AREAS CHECKED

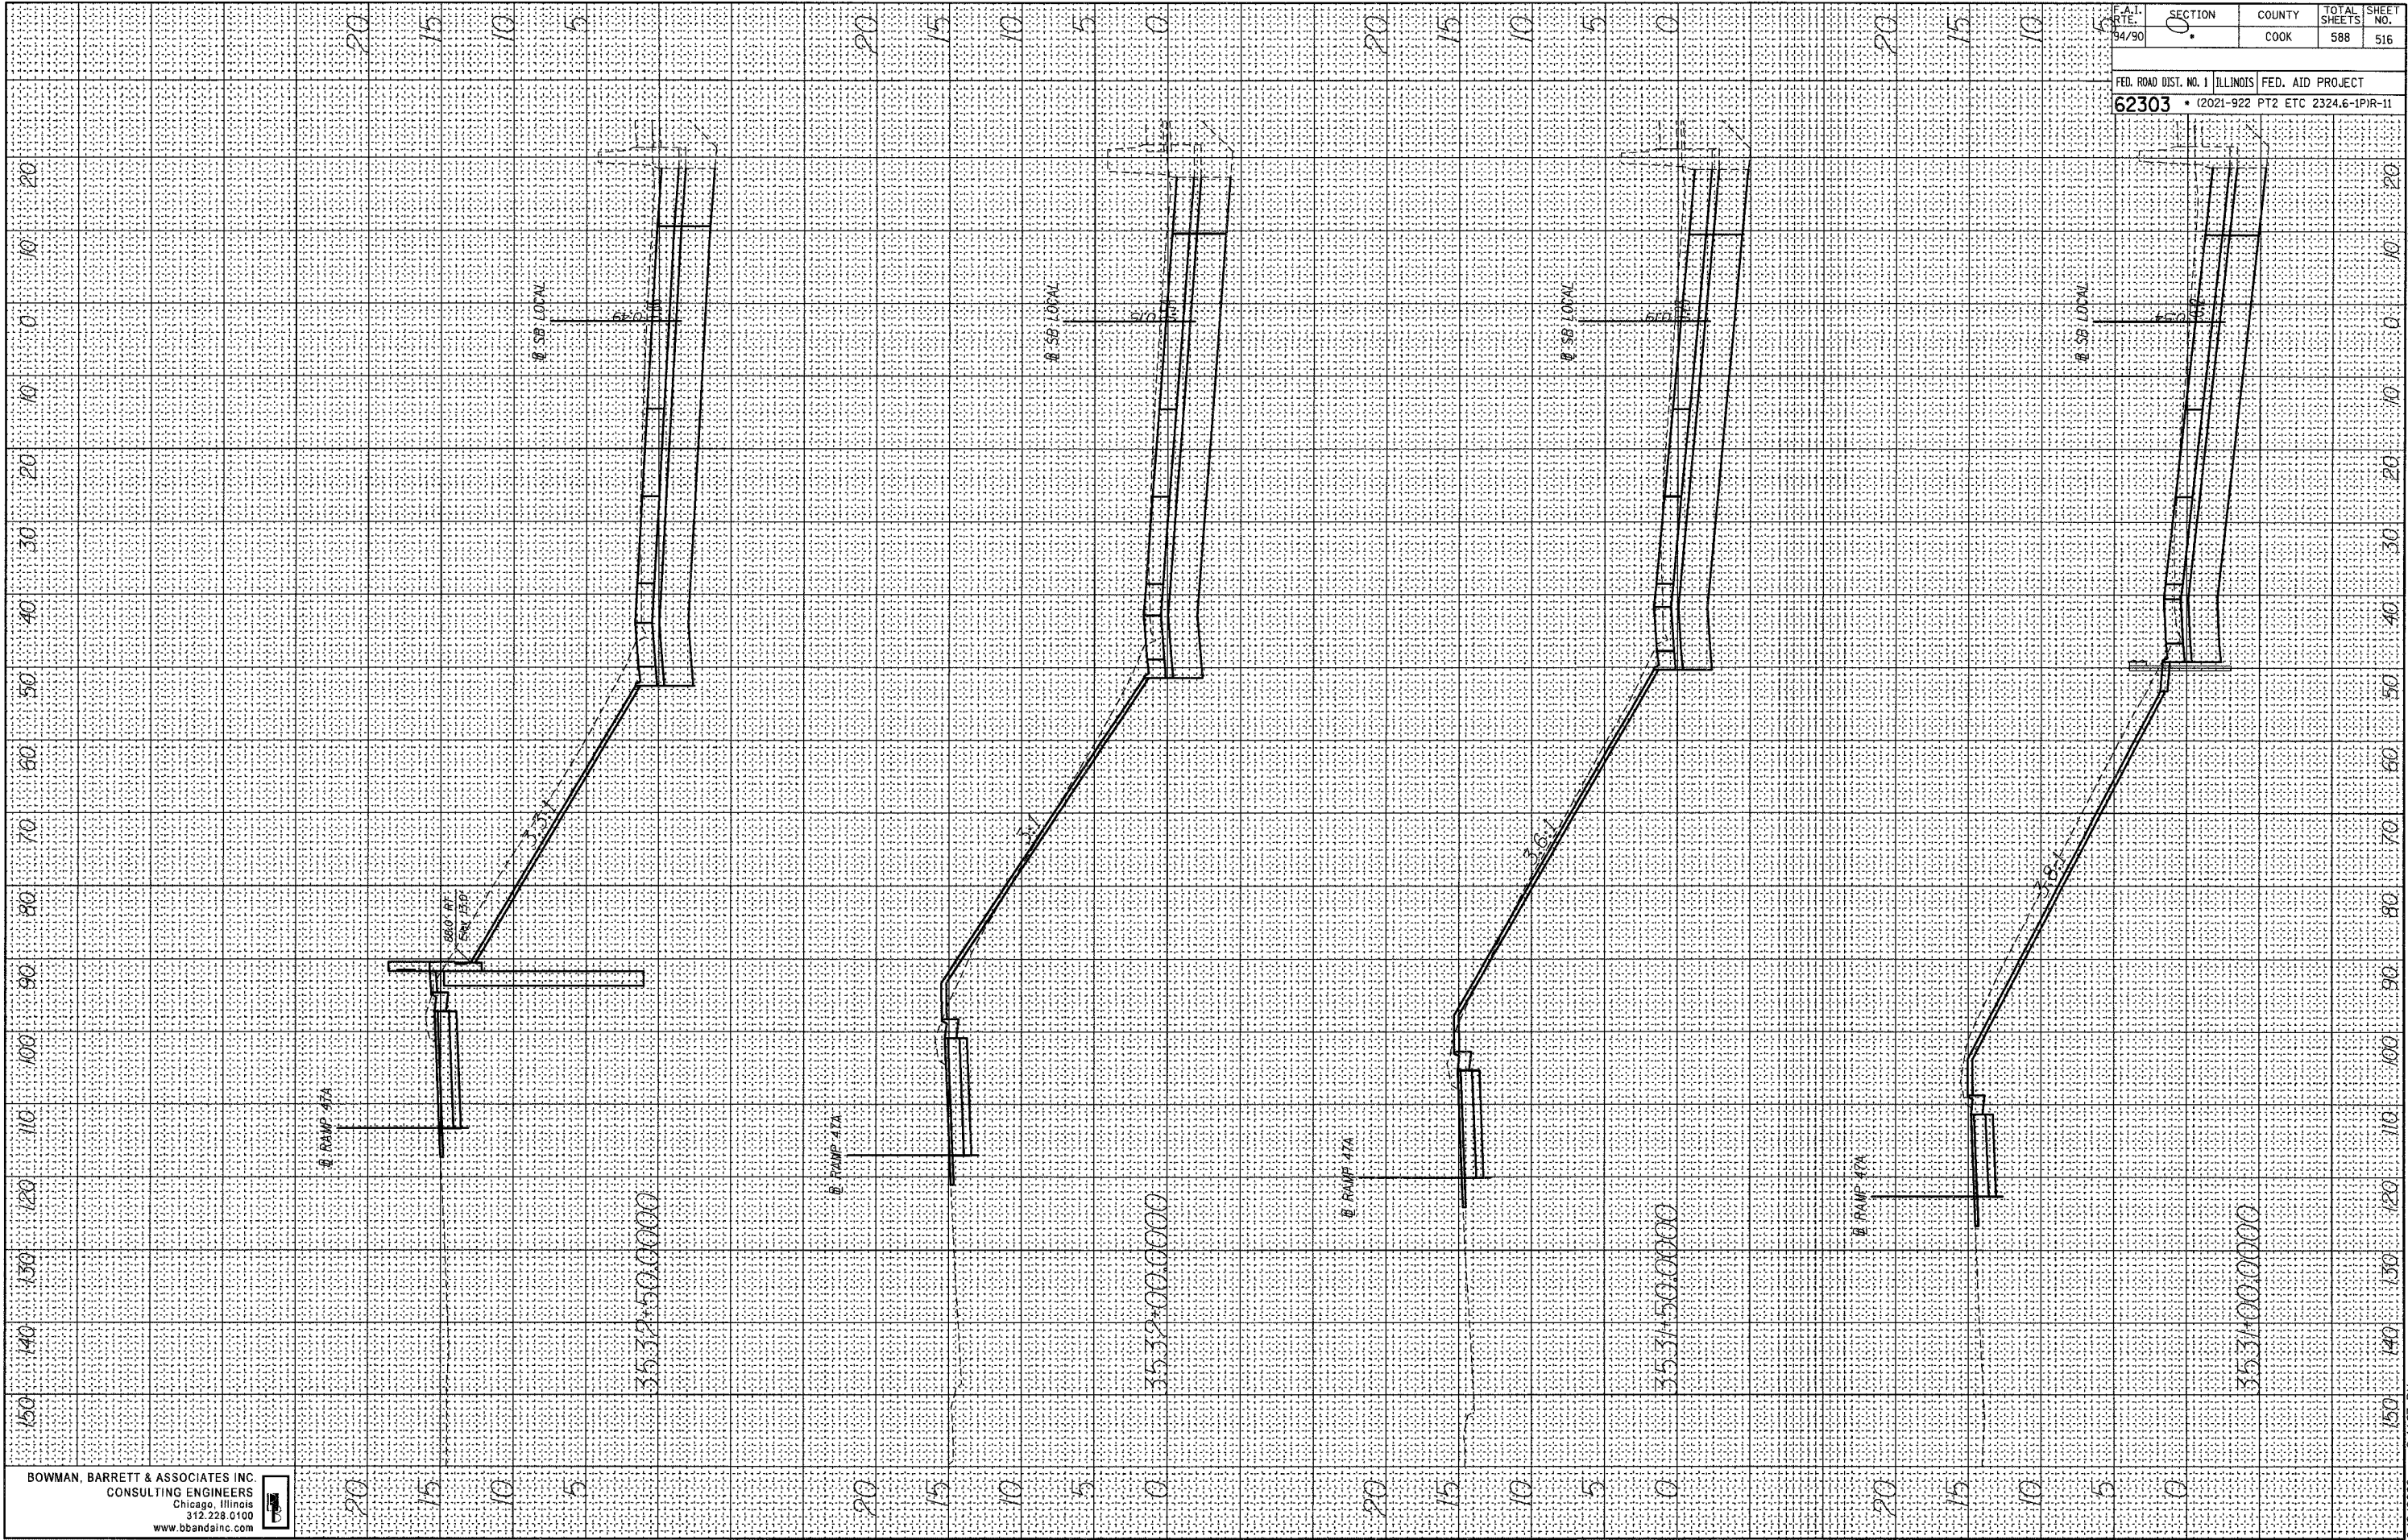

F.A.I. SITE: 94/90	SECTION: 0	COUNTY: COOK	TOTAL SHEETS: 588	SHEET NO.: 516
FED. ROAD DIST. NO. 1		ILLINOIS		FED. AID PROJECT
62303		(2021-922)		PT2 ETC 2324.6-1PR-11

BOWMAN, BARRETT & ASSOCIATES INC.
 CONSULTING ENGINEERS
 Chicago, Illinois
 312.228.6100
 www.bbadainc.com



6/8/2006 2:44:07 PM n:\660\card\CATV\DW\Sheet 516.dwg