


FINAL SURVEY SURVEYED BY DATE  
 PLOTTED TEMPLATE  
 NOTE BOOK NO.  
 AREAS CHECKED

ORIGINAL SURVEY SURVEYED BY DATE  
 PLOTTED TEMPLATE  
 NOTE BOOK NO.  
 AREAS CHECKED

F.A.I. RTE. 94/90	SECTION 0	COUNTY COOK	TOTAL SHEETS 588	SHEET NO. 517
FED. ROAD DIST. NO. 1 ILLINOIS		FED. AID PROJECT		
62303		(2021-922 PT2 ETC 2324.6-1PIR-11		

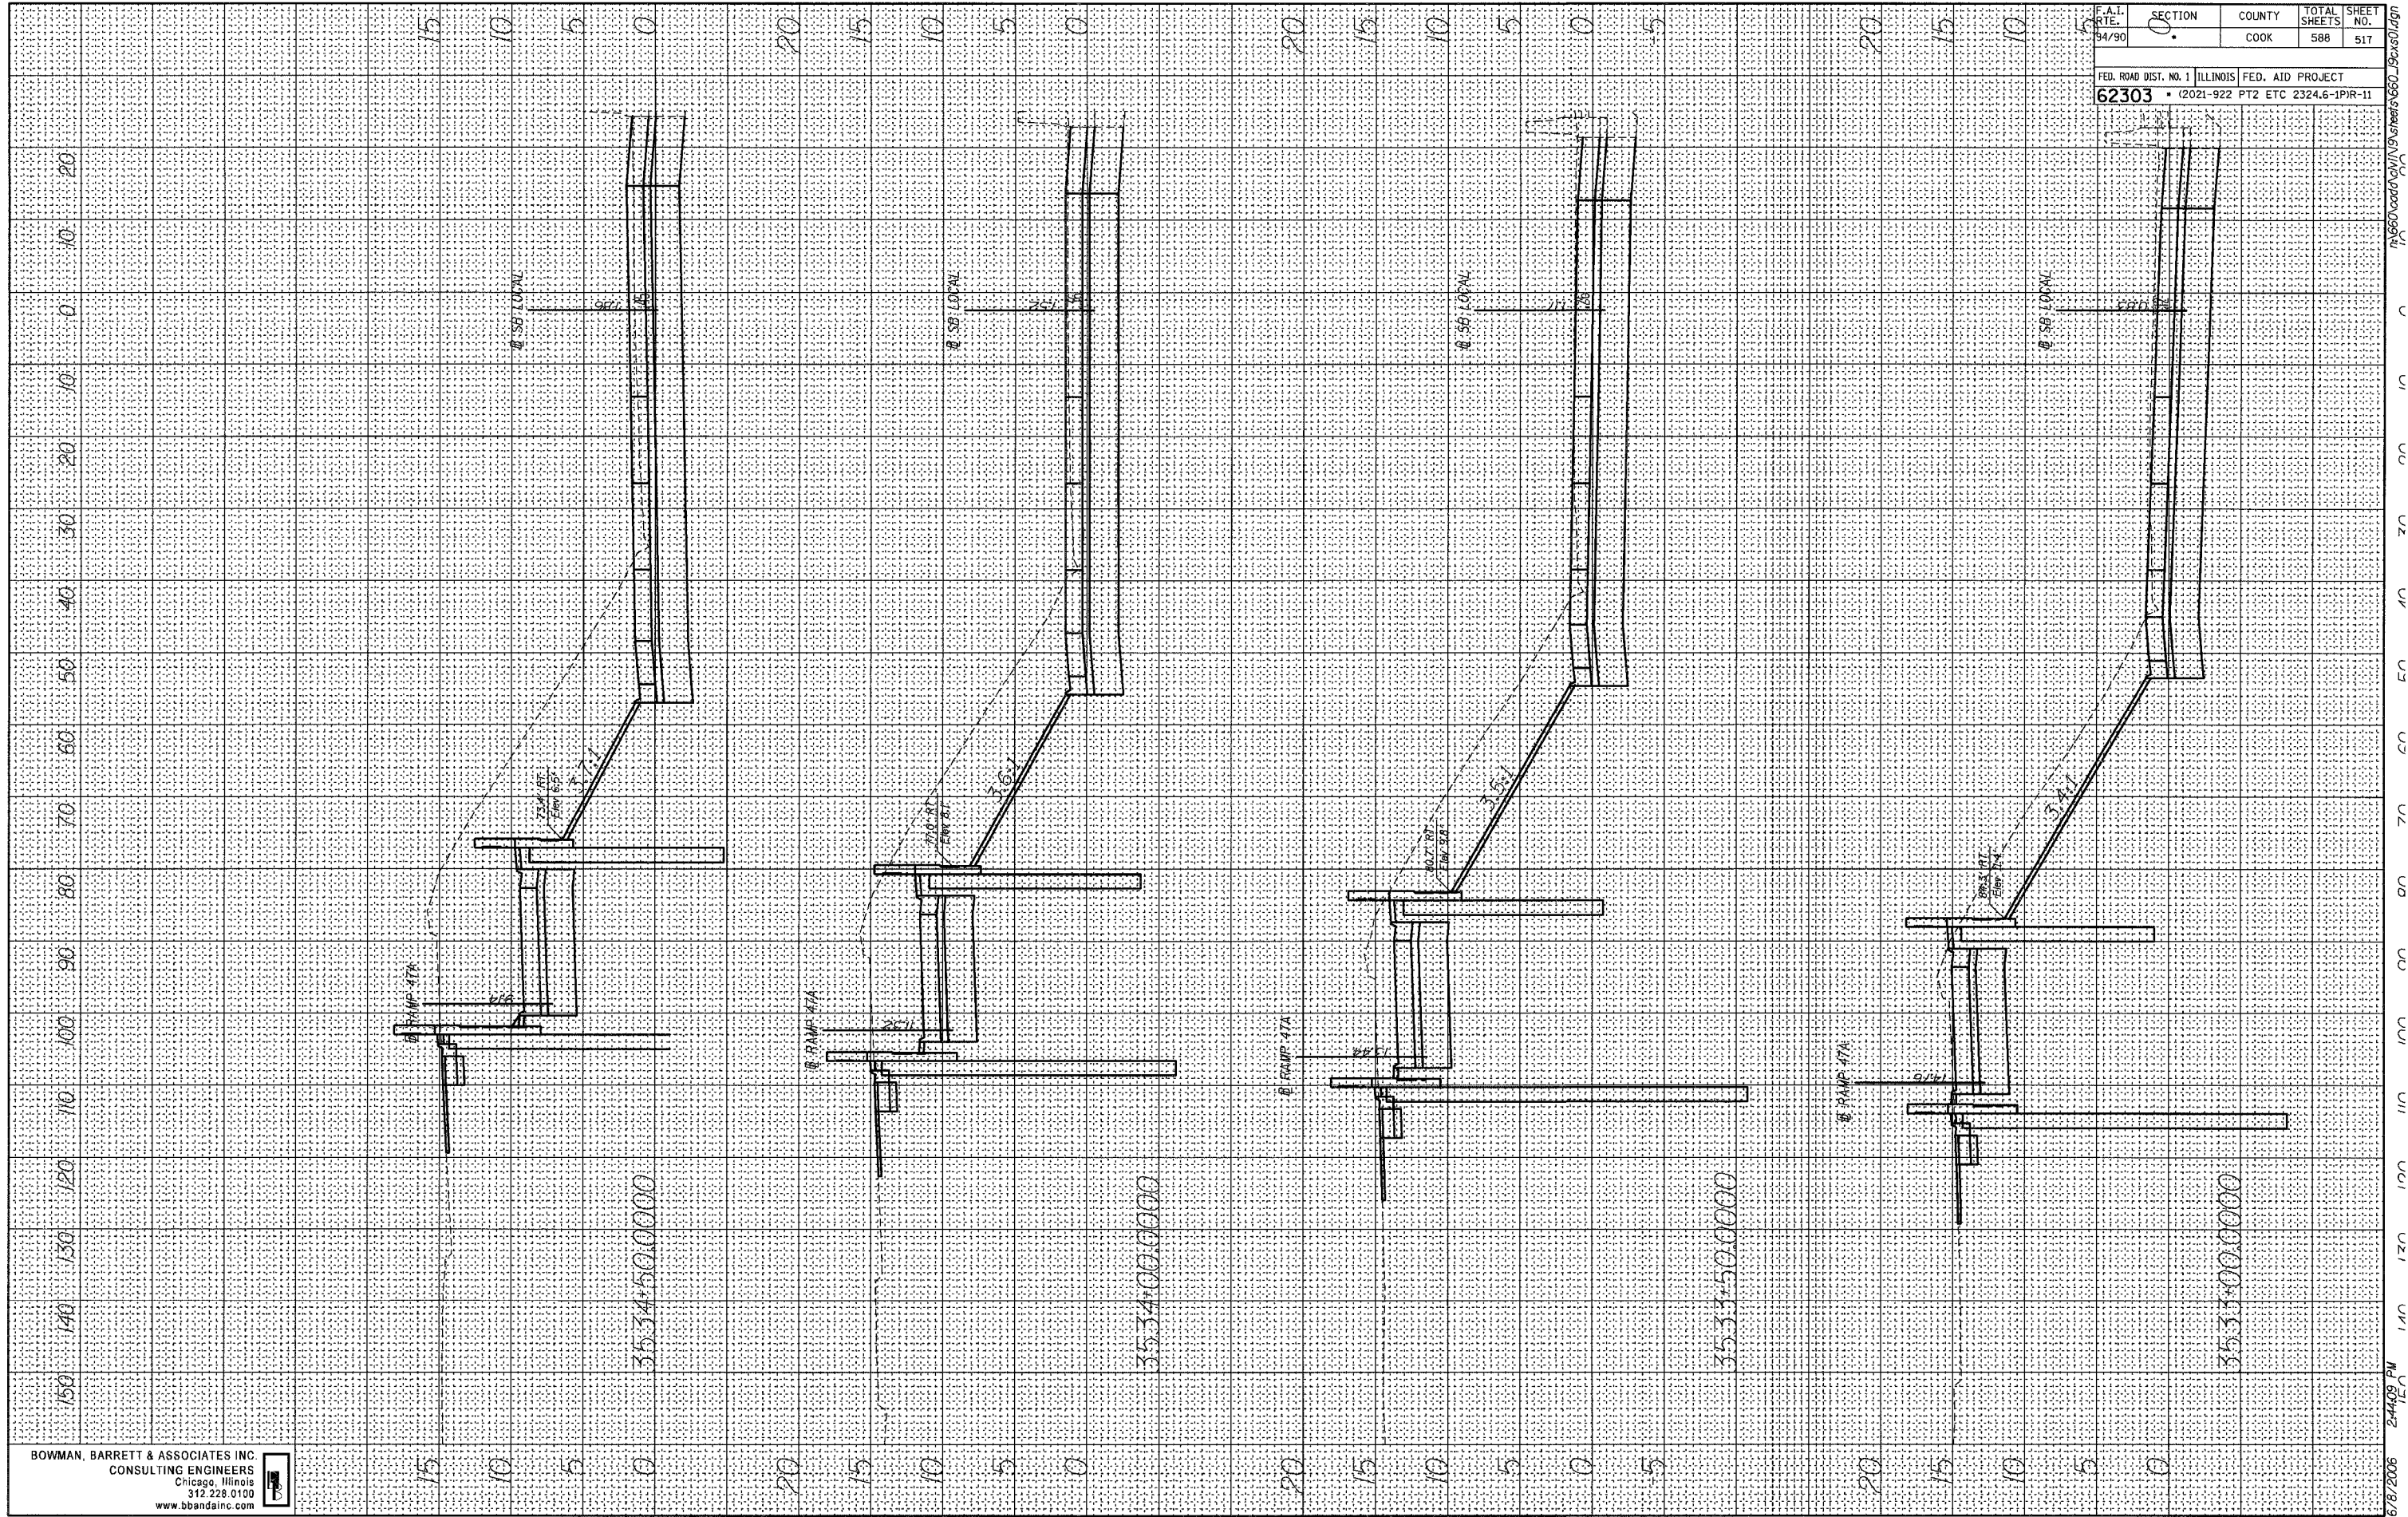

BOWMAN, BARRETT & ASSOCIATES INC.  
 CONSULTING ENGINEERS  
 Chicago, Illinois  
 312-228-0100  
 www.bbainc.com

6/8/2006 2:44:09 PM  
 17:\650\ccdd\civ\1\9\stree5\660\_9c\st01.dgn