


FINAL SURVEY NO. _____
 SURVEYED BY _____
 PLOTTED DATE _____
 TEMPLATE NO. _____
 NOTE BOOK AREAS CHECKED _____

ORIGINAL SURVEY NO. _____
 SURVEYED BY _____
 PLOTTED DATE _____
 TEMPLATE NO. _____
 NOTE BOOK AREAS CHECKED _____

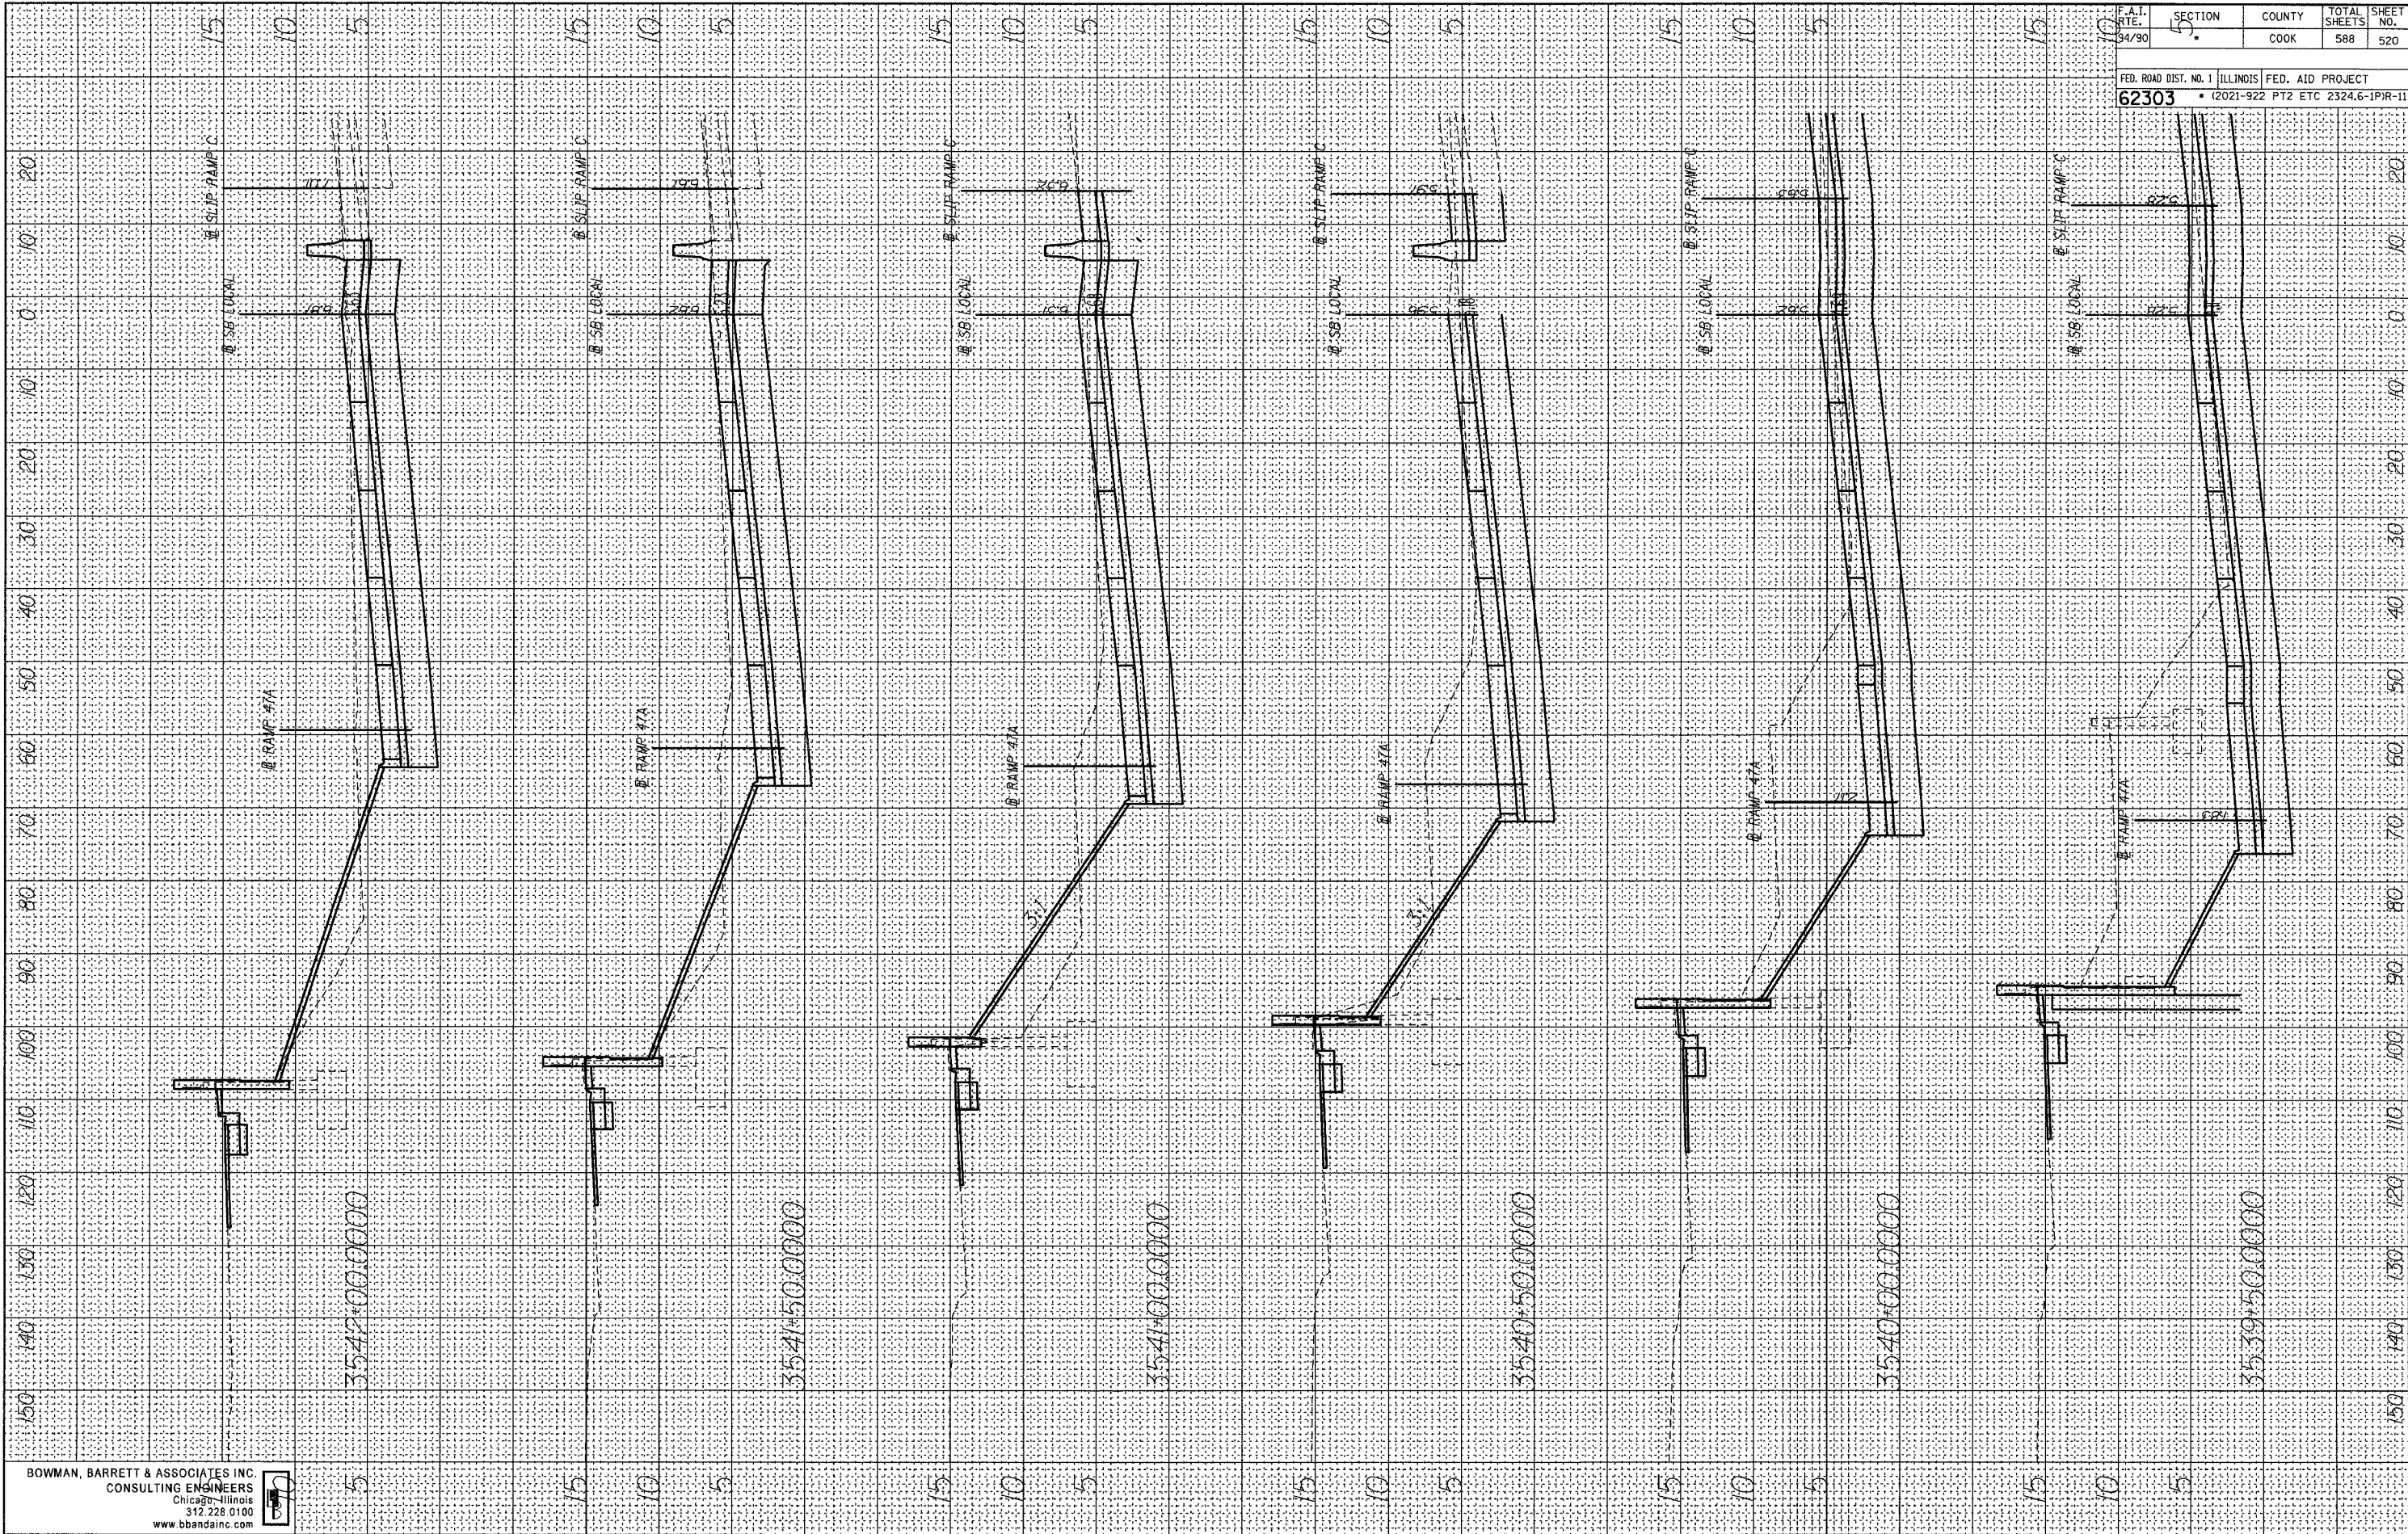

BOWMAN, BARRETT & ASSOCIATES INC.
 CONSULTING ENGINEERS
 CHICAGO, ILLINOIS
 312.228.0100
 www.bbandainc.com



F.A.T. RTE. 34/90	SECTION 4	COUNTY COOK	TOTAL SHEETS 588	SHEET NO. 520
FED. ROAD DIST. NO. 1 ILLINOIS FED. AID PROJECT				
62303 (2021-922 PT2 ETC 2324.6-IPR-11)				

6/8/2006 2:44:22 PM n:\660\ccard\CH\IN\Sheet520_924x0.dgn