


FINAL SURVEY PLOTTED
 SURVEY PLOTTED
 NOTE BOOK NO. _____
 AREAS CHECKED _____

ORIGINAL SURVEY PLOTTED
 SURVEY PLOTTED
 NOTE BOOK NO. _____
 AREAS CHECKED _____

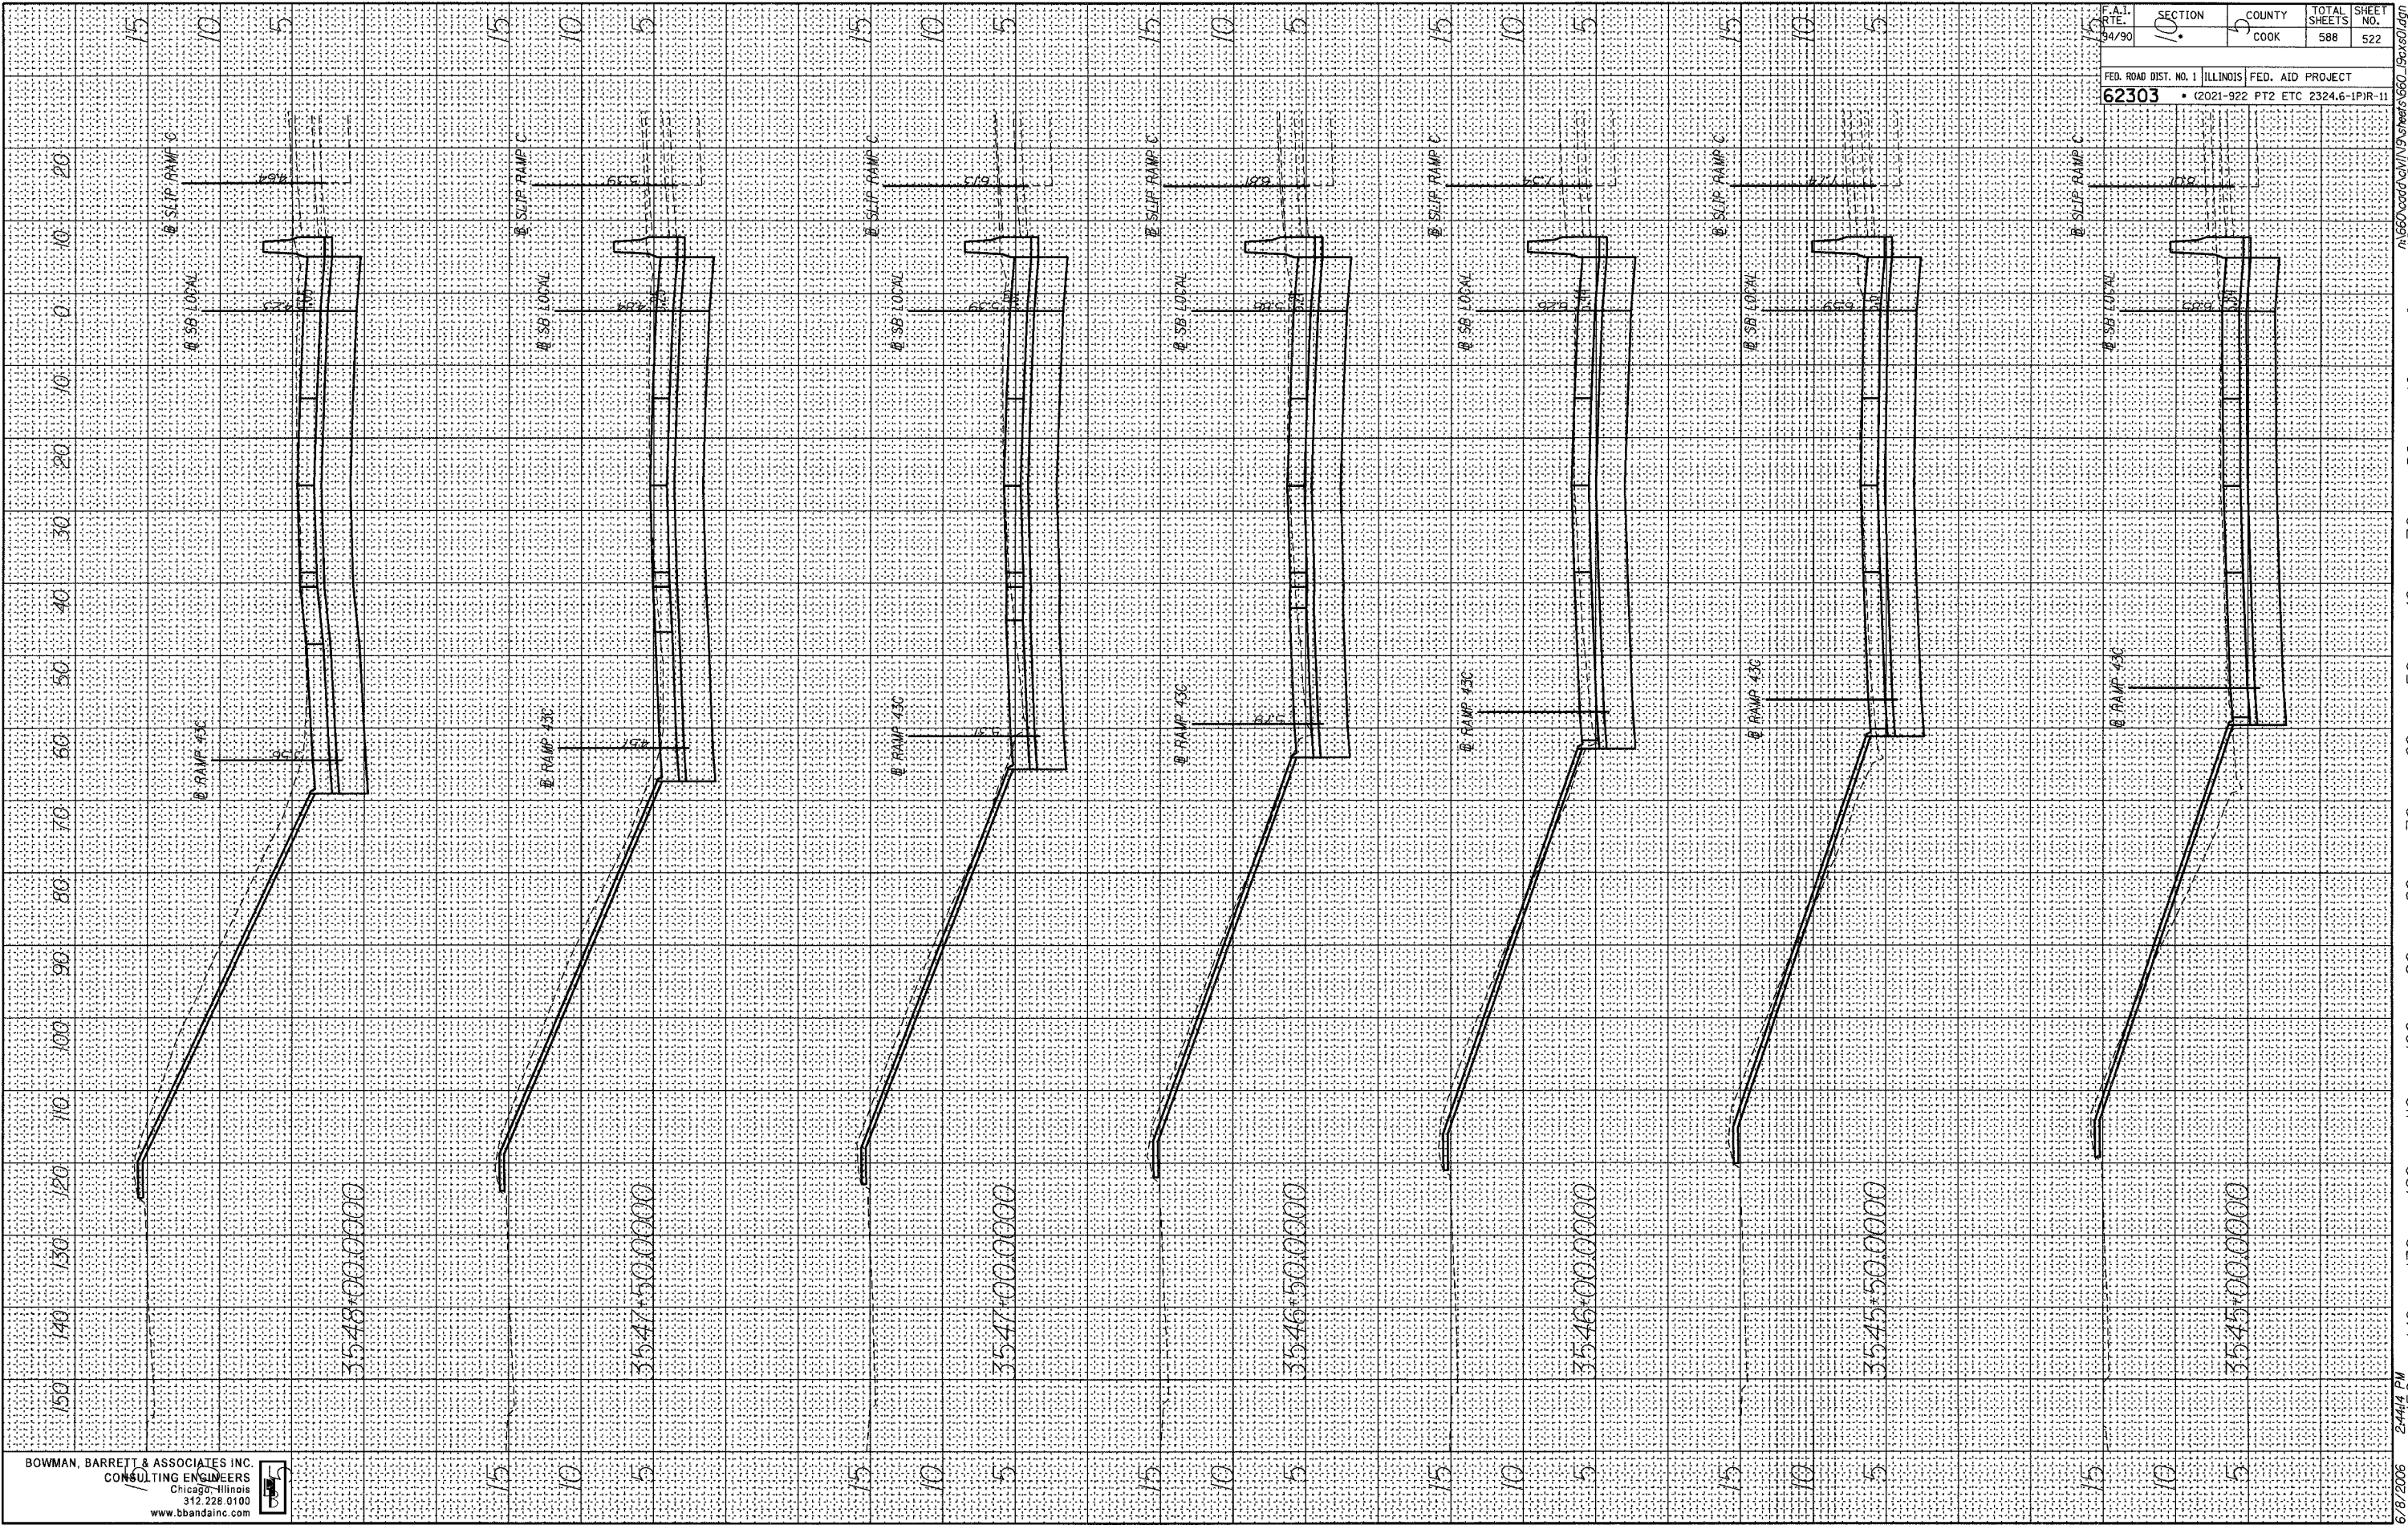

BOWMAN, BARRETT & ASSOCIATES INC
 CONSULTING ENGINEERS
 Chicago - Illinois
 312.228.0100
 www.bbandainc.com

F.A.I. RATE 04/90	SECTION 10	COUNTY COOK	TOTAL SHEETS 588	SHEET NO. 522
FED. ROAD DIST. NO. 1 62303		ILLINOIS FED. AID PROJECT PT2 ETC 2324.6-1PIR-11		

6/8/2006 2:44:44 PM 150 140 130 120 110 100 90 80 70 60 50 40 30 20 10 0