


FINAL SURVEY SURVEYED BY DATE
 PLOTTED PLotted DATE
 NOTE BOOK NO. DATE
 AREAS CHECKED

ORIGINAL SURVEY SURVEYED BY DATE
 PLOTTED PLotted DATE
 NOTE BOOK NO. DATE
 AREAS CHECKED

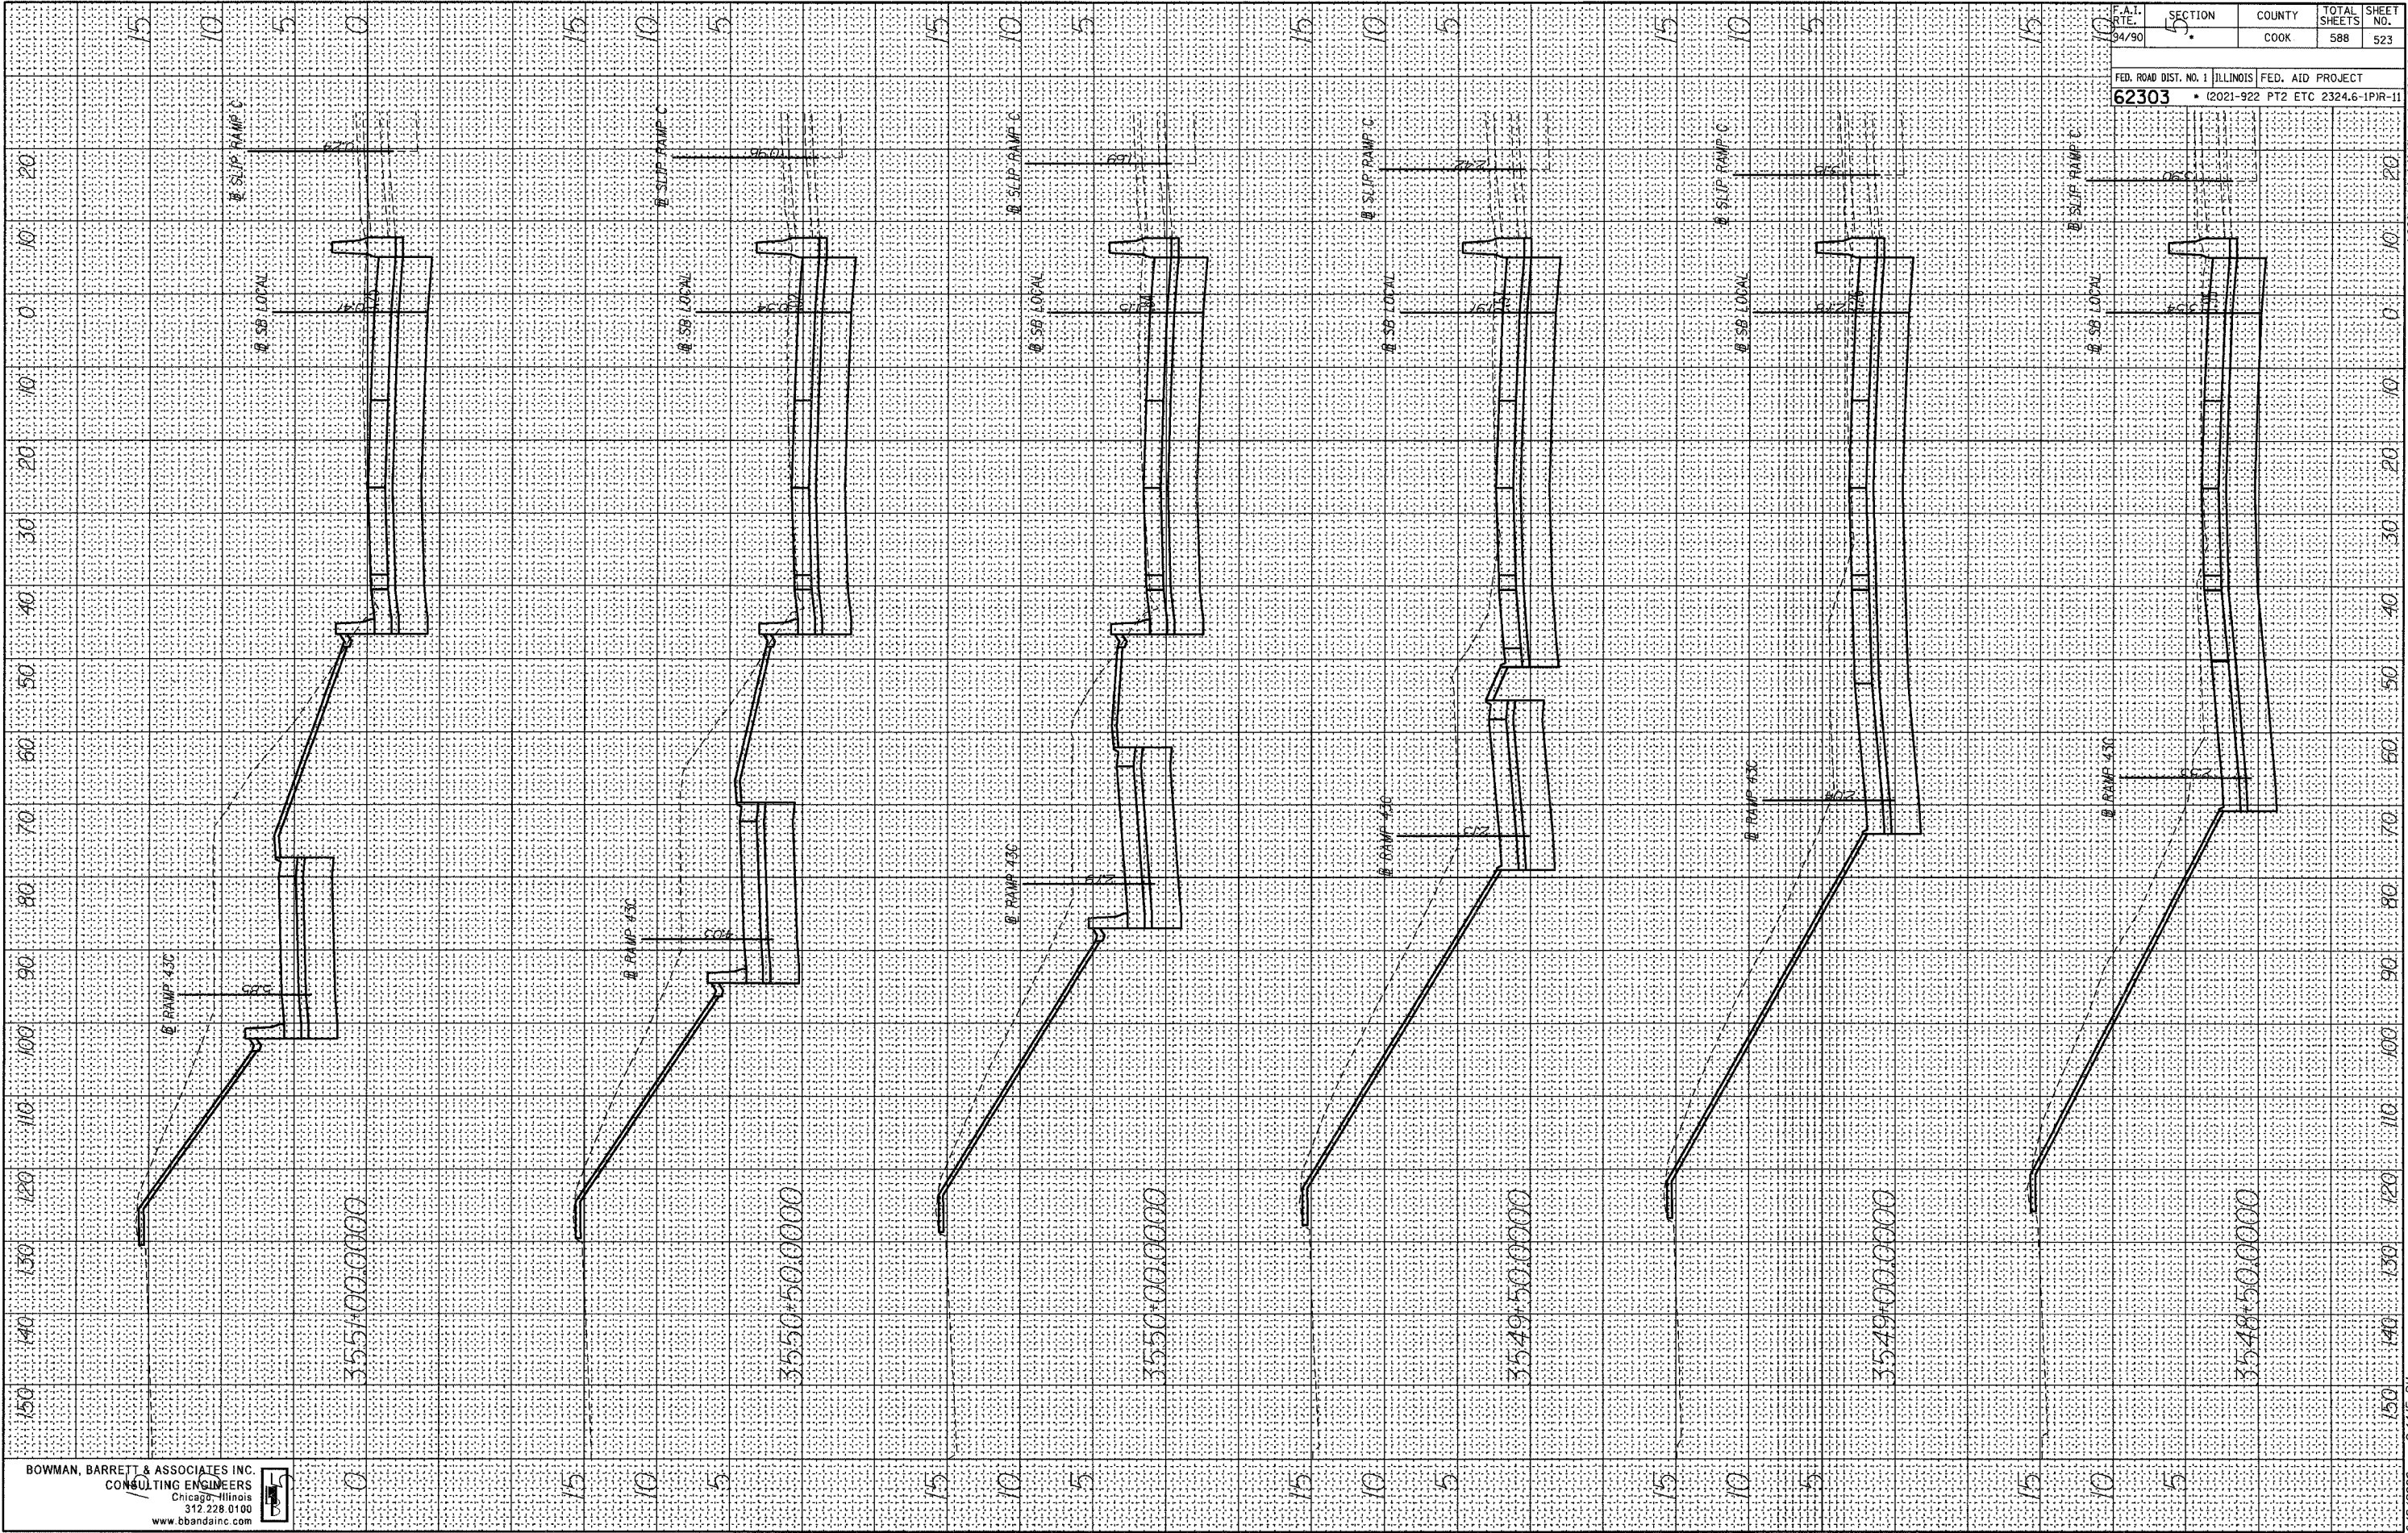

BOWMAN, BARRETT & ASSOCIATES INC.
 CONSULTING ENGINEERS
 Chicago - Illinois
 312.228.0100
 www.bbainc.com

| | | | | |
|-----------------------|---------|----------|--------------|-----------------------|
| F.A.I. RATE | SECTION | COUNTY | TOTAL SHEETS | SHEET NO. |
| 04/90 | 5 | COOK | 588 | 523 |
| FED. ROAD DIST. NO. 1 | | ILLINOIS | | FED. AID PROJECT |
| 62303 | | 2021-922 | | PT2 ETC 2324.6-1PR-11 |

6/8/2006 2:44:15 PM n:\660\cadd\civ\IN\Sheet\62303_19x36.dgn